


Route Log and Progress Chart

DRAFT Please Note: Errors and Omissions May Exist. Contact the VTrans Mapping Section with questions or concerns.

DISTRICT TOWN ROUTE WINOOSKI Urb-5111



Urb-5111

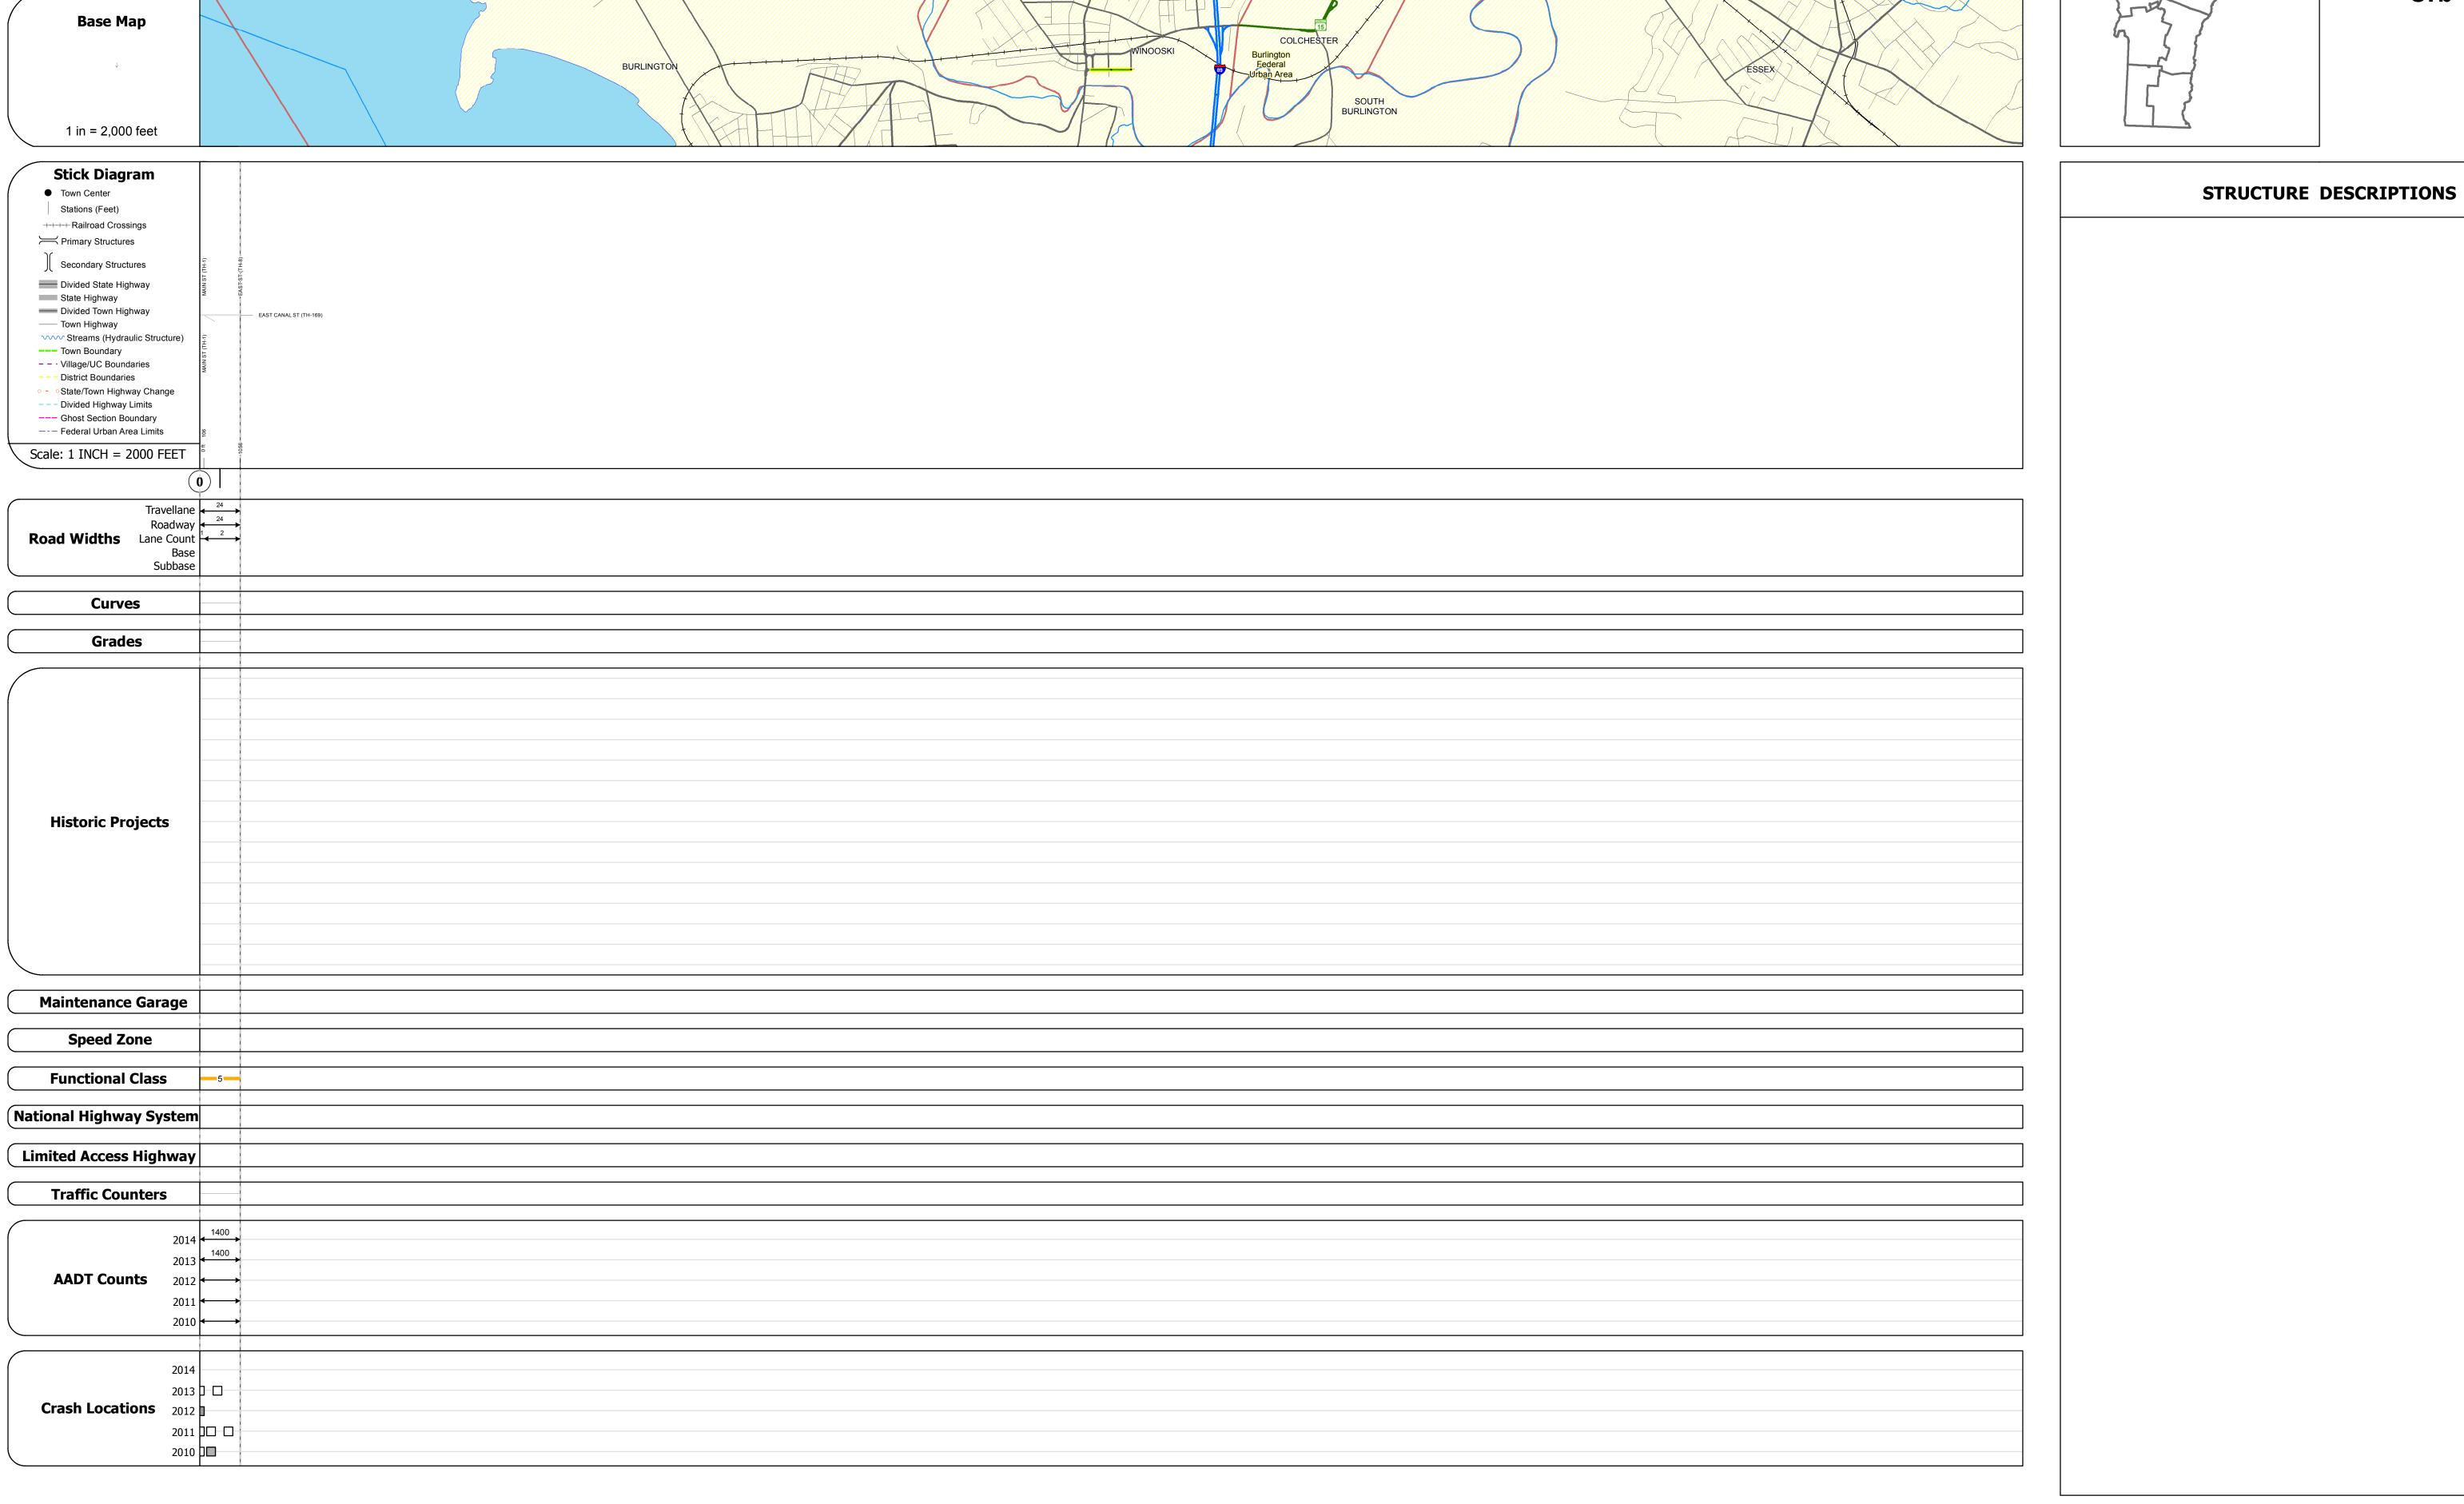

Historic Projects	Functional Class	Curves	Road Widths	AADT	Mileage by Functional Class By Sheet	Mileage by T	Town By Sheet				
Unknown Bituminous Concrete Surface Treated	1 - Interstate 3 - Principal 5 - Major System Arterial Collector	Left (degrees) Right	← (ft)	(count)	5111 5 - Major Collector	0.200 WINOOSKI - S51110418	0.2 of 0.2	DISTRICT	TOWN	Date: 11/12/16	ROUTE
Retreatment Bituminous Macadam Gravel Resurface Cold Plane and Plant Mix	2 - Other 4 - Minor 6 - Minor Collector										Urb-5111
Bituminous Mix Skinny Mix Bituminous Concrete Reclaimed Base and Bituminous Concrete	Expressways Speed Zones	Grades	Traffic Counters	Crash Locations ■ Fatal □ Property Damage Only						1 of 1	
Skinny Mix Concrete Bituminous Concrete Bituminous Seal Gravel	SPEED SPEED SPEED SPEED SPEED SPEED SPEED SPEED	(percent) grade up	(counter ID)	☐ Injury ☐ Unknown Crash Type				5	WINOOSKI	TWN mileage:	ETE mileage: 0.0 to 0.2
Indicated plans available - http://vtransmap01.aot.state.vt.us/rp/dpr/DIwebstore/	25 30 35 40 45 50 55 60 65				Page Total Mil	eage: 0.200 mi	Page Total Mileage: 0.2 mi			0.0 to 0.2	