
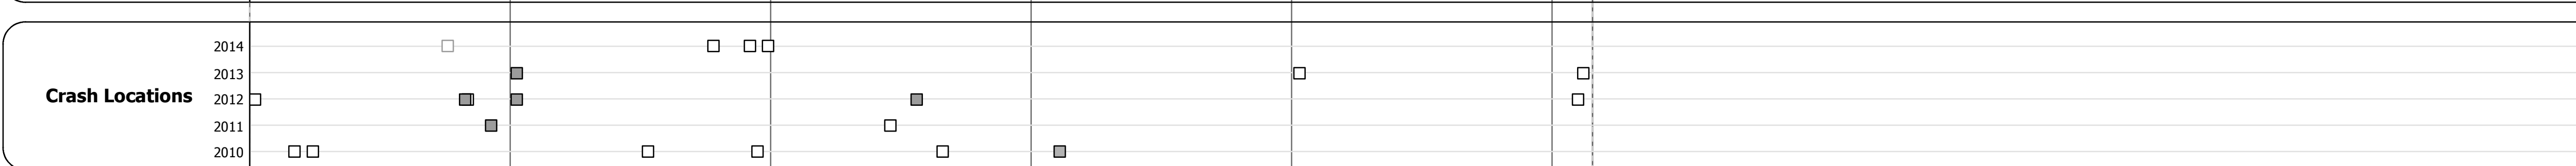
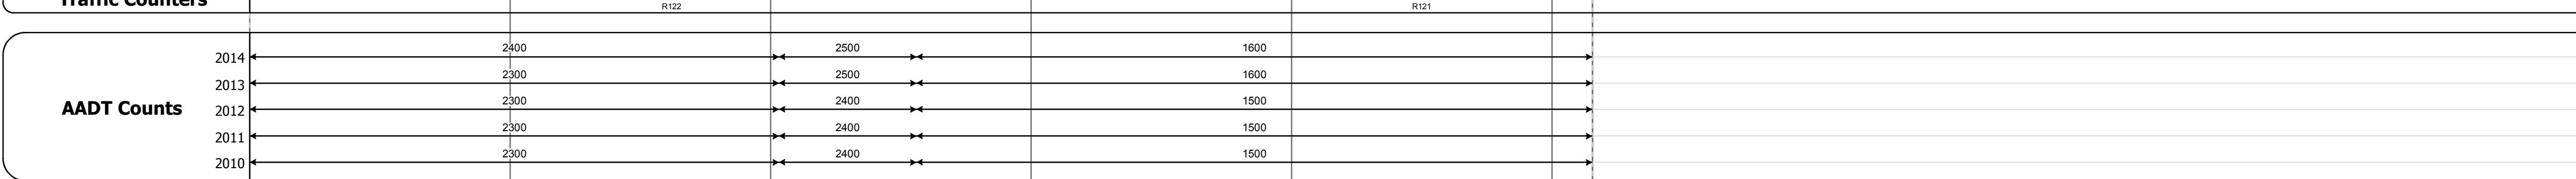
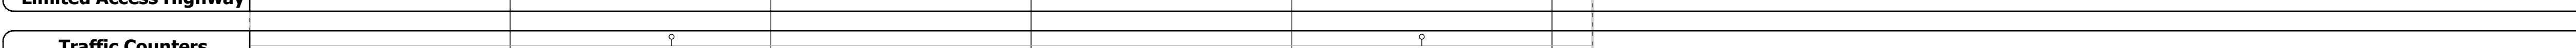
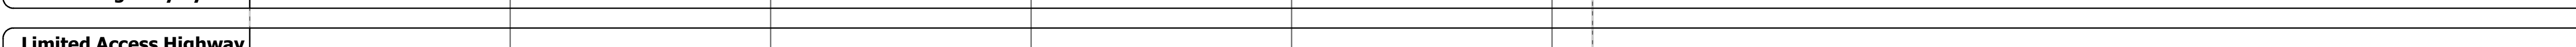
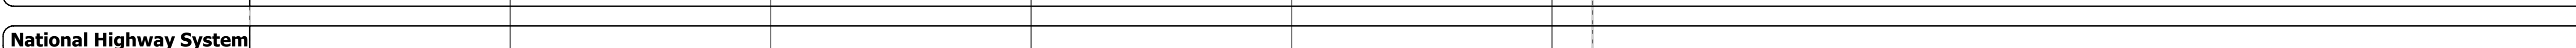
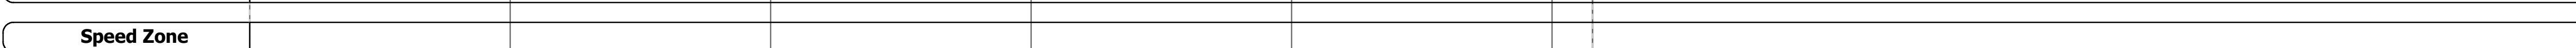
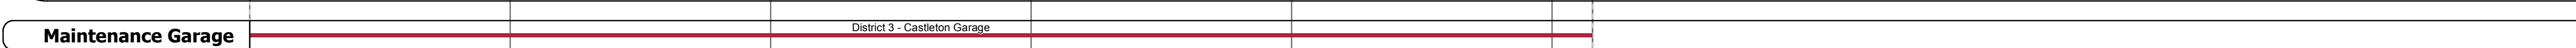
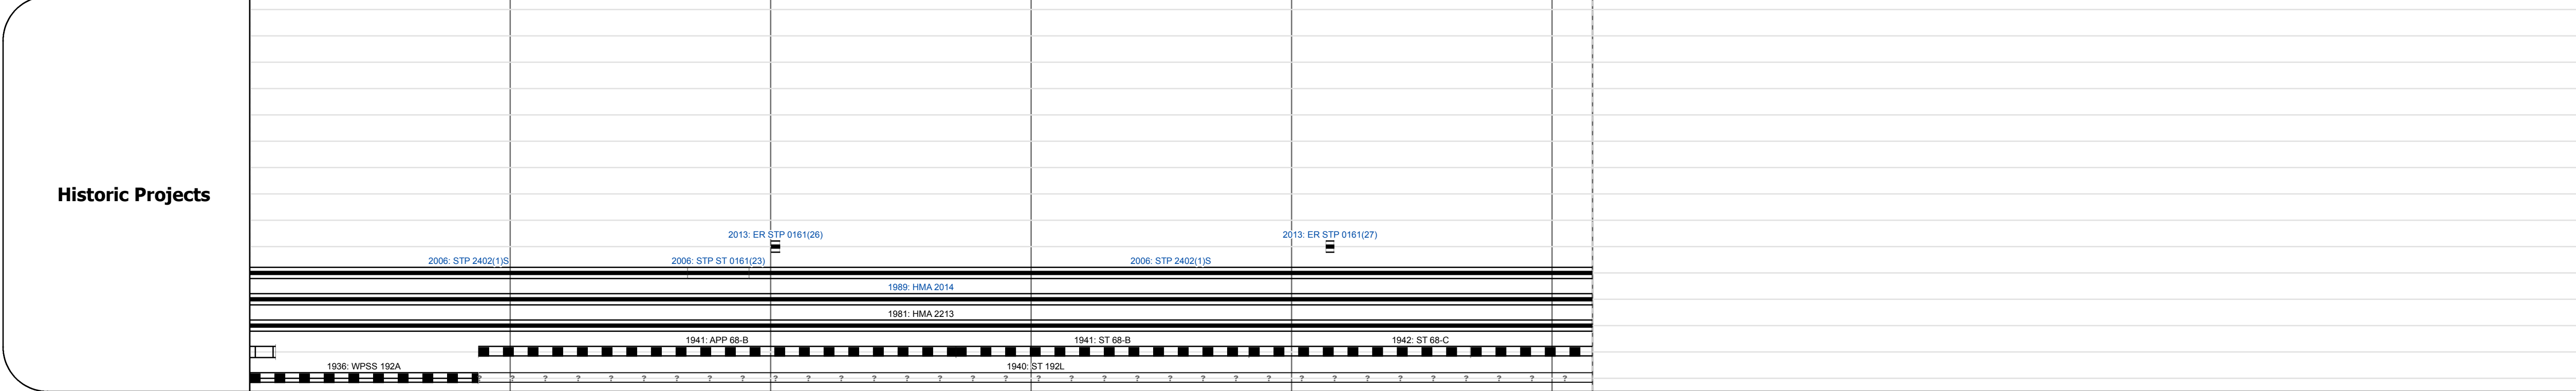
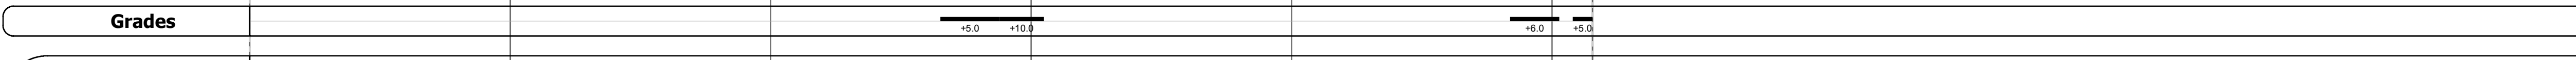
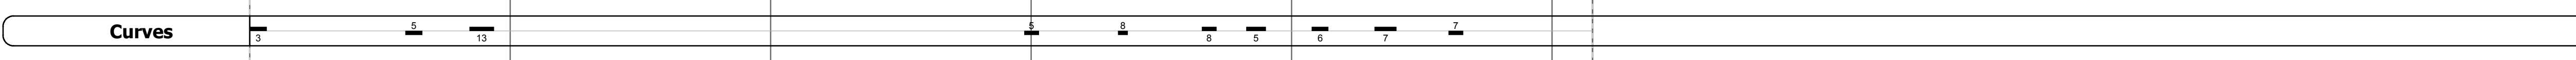
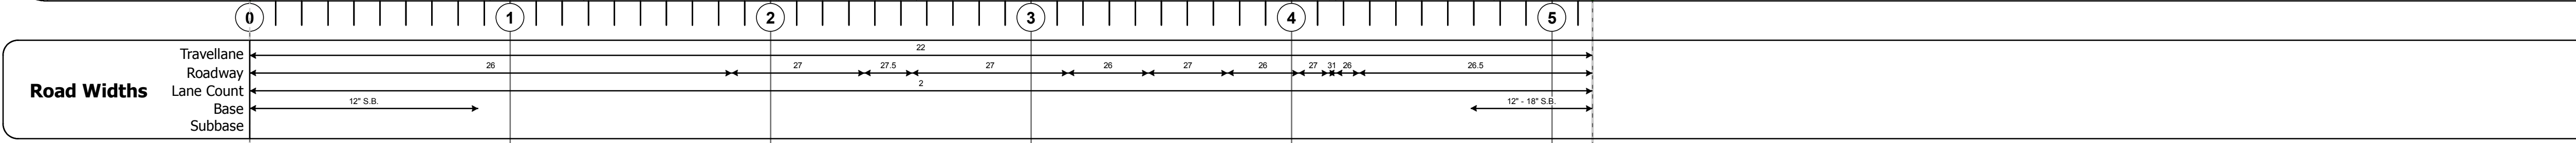
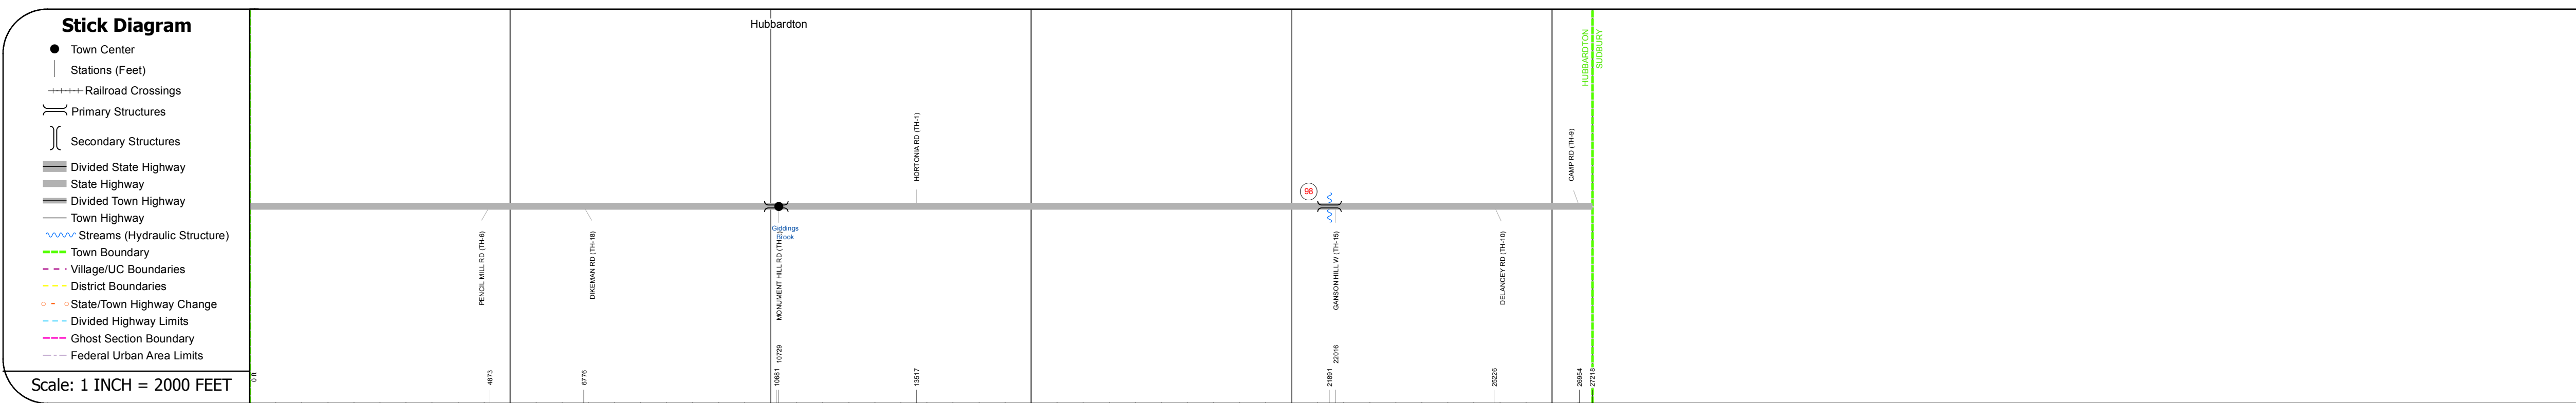
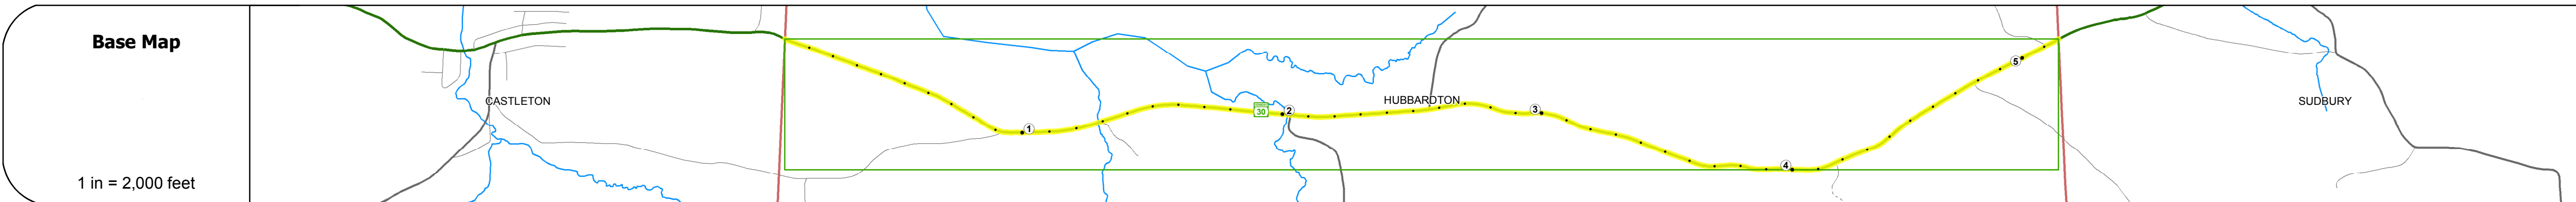


DISTRICT	TOWN	ROUTE
3	HUBBARDTON	VT-30

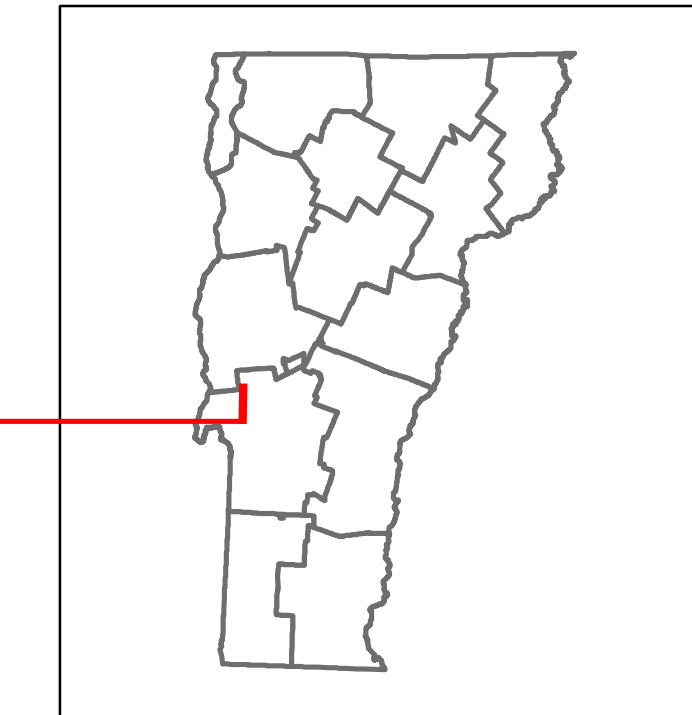

STRUCTURE DESCRIPTIONS

Culvert 98:
Culvert - 2012
Structure No. 300161009811081
Length: 17'
Facility Carried: VT30
Bridge Type: PRECAST SEG BOX
Features Intersected: BROOK
Maintenance: State

Historic Projects Unknown, Retreatment, Resurface, Bituminous Mix, Skinny Mix, Bituminous Seal, Surface Treated Gravel, Plant Mix, Reclaimed Base and Bituminous Concrete, Concrete, Gravel	Functional Class 1- Interstate System, 2- Other Freeways and Expressways, 3- Principal Arterial, 4- Minor Arterial, 5- Major Collector, 6- Minor Collector	Curves Left (segress), Right, Grades: grade up, grade down	Road Widths (ft), Traffic Counters (counter ID)	AADT (count)	Crash Locations Fatal, Property Damage Only, Injury, Unknown Crash Type	Mileage by Functional Class By Sheet 0161 5 - Major collector 5.155	Mileage by Town By Sheet HUBBARDTON - V030-1108 5.155 of 5.155	DISTRICT 3	TOWN HUBBARDTON	Date: 11/14/16	ROUTE VT-30
						Speed Zones 25, 30, 35, 40, 45, 50, 55, 60, 65	Page Total Mileage: 5.155 mi	Page Total Mileage: 5.155 mi	1 of 1 TWN mileage: 0.0 to 5.155	ETE mileage: 80.822 to 85.977	