















Route Log and Progress Chart


DRAFT

Please Note: Errors and Omissions May Exist.
Contact the VTrans Mapping Section with questions or concerns.

DISTRICT	TOWN	ROUTE
3	PLYMOUTH	VT-100

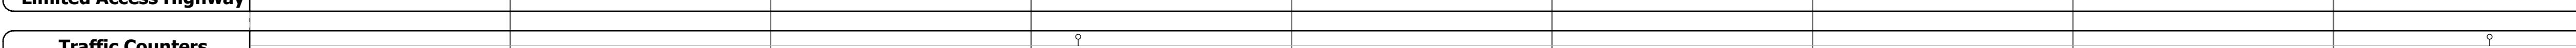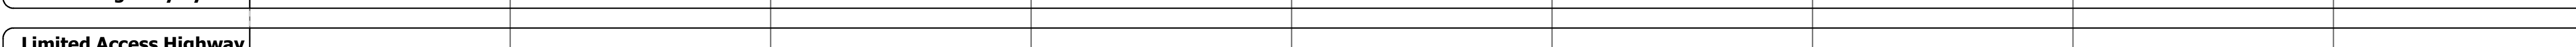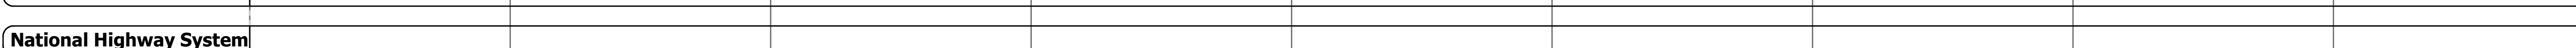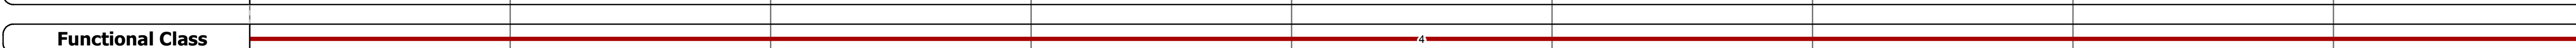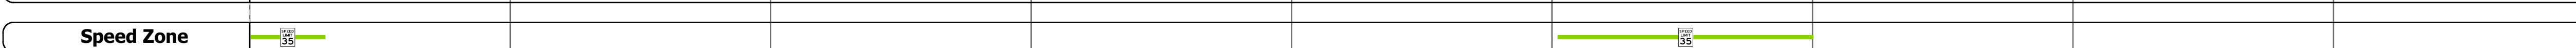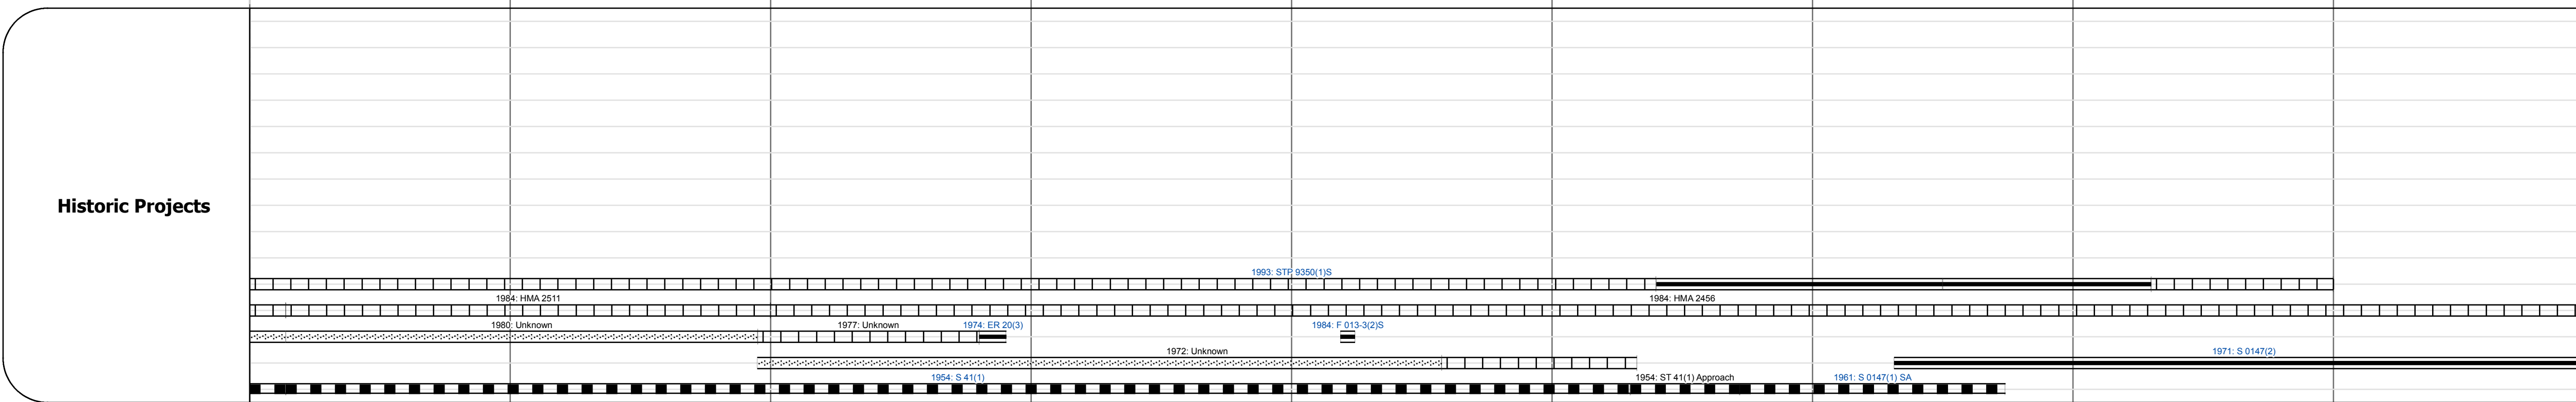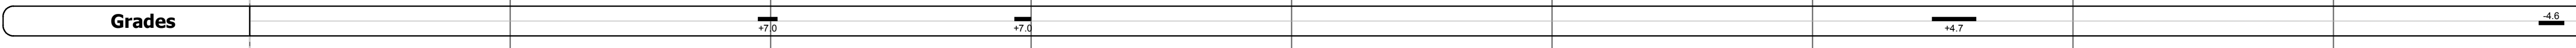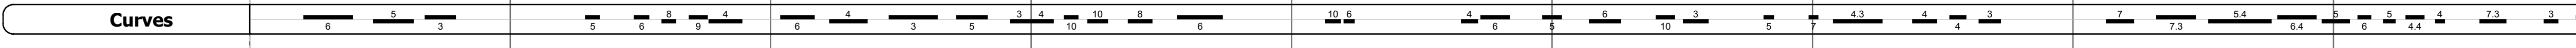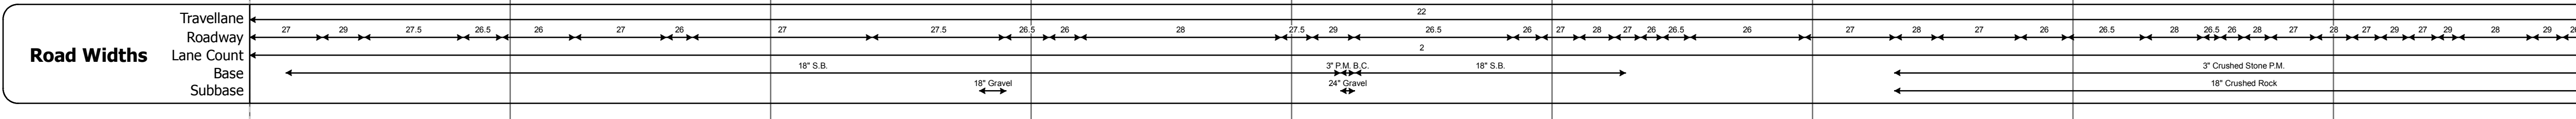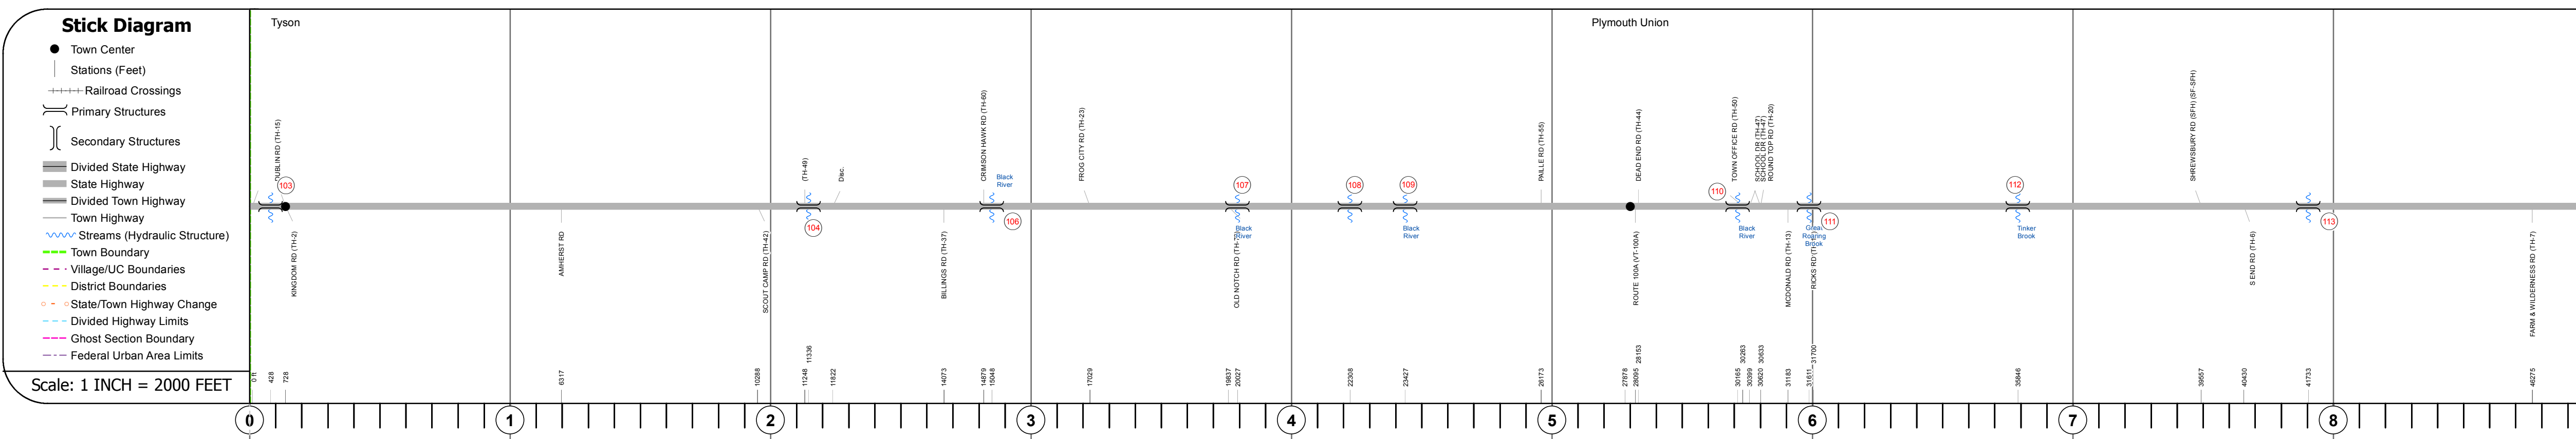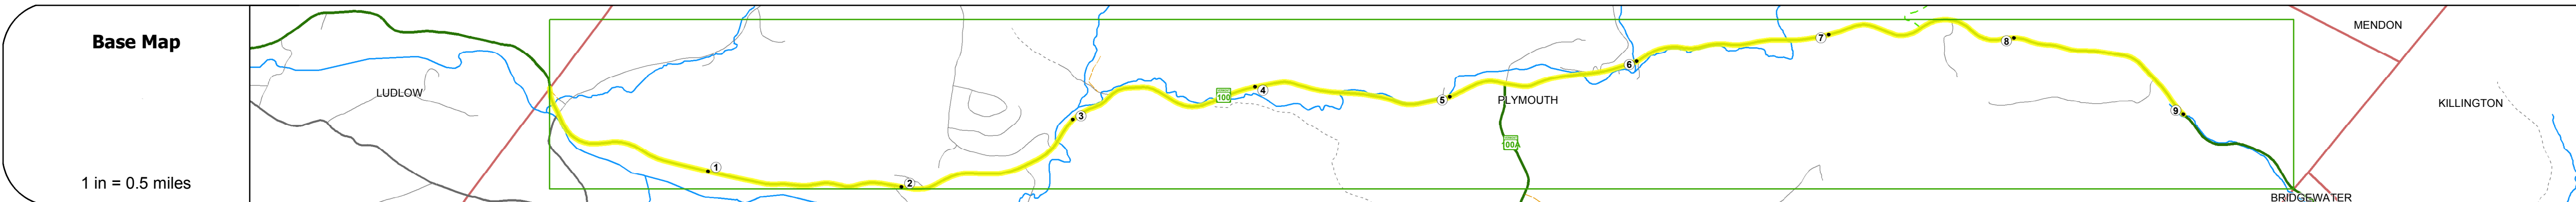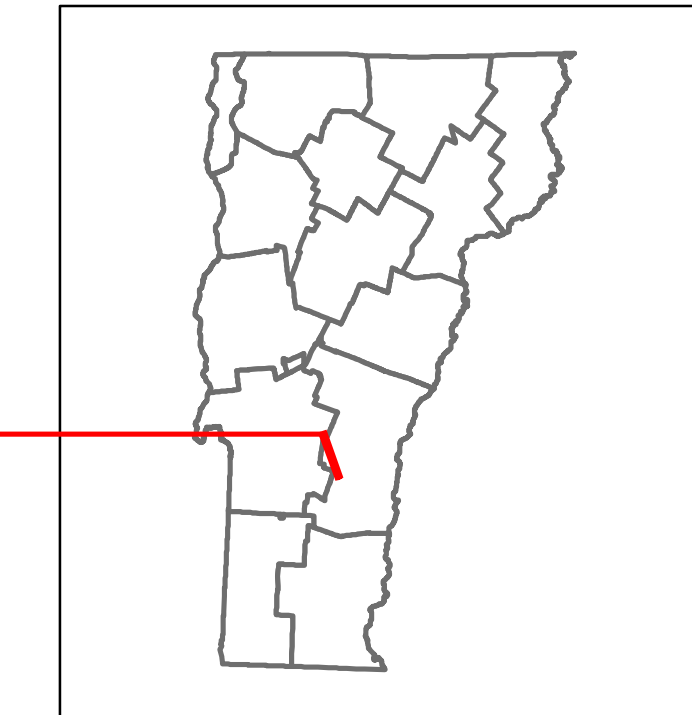

Year	Station 0-1	Station 1-2	Station 2-3	Station 3-4	Station 4-5	Station 5-6	Station 6-7	Station 7-8	Station 8-9
2014	2300	1500							1000
2013	2500	1500							1100
2012	2600	1600							1200
2011	2600	1600							1200
2010	2600	1600							1200

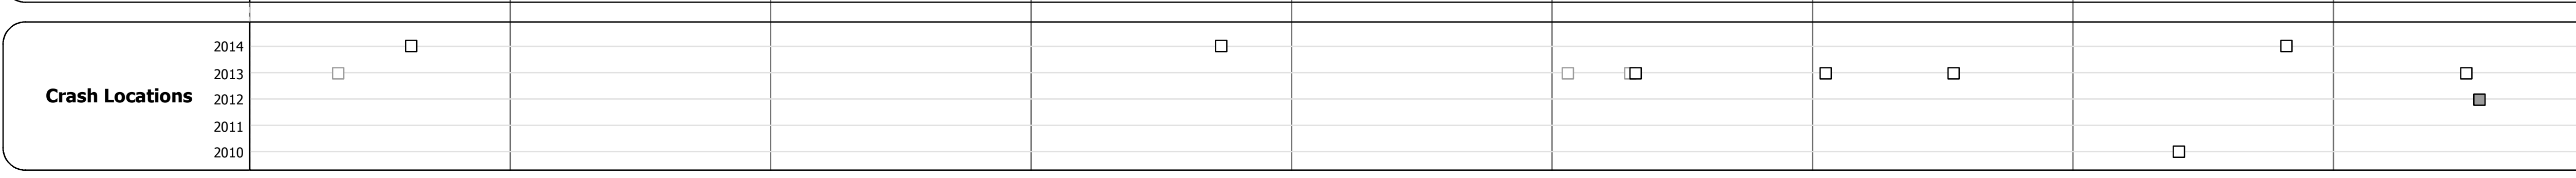

STRUCTURE DESCRIPTIONS

- Bridge 103:** Tee Beam - 1936, Structure No. 200013010314122, Length: 43', Width: 31.0', Facility Carried: VT 00100 ML, Bridge Type: CONCRETE T-BEAM, Features Intersected: PATCH BROOK, Surface: Bituminous, Maintenance/Ownership: State
- Culvert 104:** Culvert - 1954, Structure No. 300013010414121, Length: 7', Under Clearance: 6.0', Facility Carried: VT 100, Bridge Type: R C PIPE, Features Intersected: BROOK, Maintenance: State
- Bridge 106:** Slab - 1974, Structure No. 200013010614122, Length: 43', Width: 35.0', Facility Carried: VT 00100 ML, Bridge Type: PRESTRESS CONC SLAB, Features Intersected: BLACK RIVER, Surface: Bituminous, Maintenance/Ownership: State
- Bridge 107:** Stringer/multi-beam or girder - 1954, Structure No. 200013010714122, Length: 59', Width: 35.5', Facility Carried: VT 00100 ML, Bridge Type: ROLLED BEAM, Features Intersected: BLACK RIVER, Surface: Bituminous, Maintenance/Ownership: State
- Bridge 108:** Slab - 1983, Structure No. 200013010814122, Length: 28', Width: 34.0', Facility Carried: VT 00100 ML, Bridge Type: CONCRETE SLAB, Features Intersected: BROOK, Surface: Bituminous, Maintenance/Ownership: State
- Bridge 109:** Tee Beam - 1948, Structure No. 200013010914122, Length: 34', Width: 26.0', Facility Carried: VT 00100 ML, Bridge Type: CONCRETE T-BEAM, Features Intersected: BLACK RIVER, Surface: Bituminous, Maintenance/Ownership: State
- Bridge 110:** Stringer/multi-beam or girder - 1961, Structure No. 200013011014122, Length: 84', Width: 30.4', Facility Carried: VT 00100 ML, Bridge Type: ROLLED BEAM, Features Intersected: BLACK RIVER, Surface: Bituminous, Maintenance/Ownership: State
- Bridge 111:** Slab - 1961, Structure No. 200013011114122, Length: 30', Width: 30.0', Facility Carried: VT 00100 ML, Bridge Type: CONCRETE SLAB, Features Intersected: BLACK RIVER, Surface: Bituminous, Maintenance/Ownership: State
- Culvert 112:** Culvert - 1971, Structure No. 300013011214121, Length: 11', Under Clearance: 7.0', Facility Carried: VT 100, Bridge Type: CGMPPA, Features Intersected: BROOK, Maintenance: State
- Culvert 113:** Culvert - 1971, Structure No. 300013011314121, Length: 8', Under Clearance: 6.0', Facility Carried: VT 100, Bridge Type: CGMPPA, Features Intersected: BROOK, Maintenance: State

Historic Projects Unknown, Retreatment, Resurface, Bituminous Mix, Skiny Mix, Bituminous Seal Bituminous Concrete, Bituminous Macadam, Cold Plane and Bituminous Concrete, Concrete, Surface Treated Gravel, Plant Mix, Reclaimed Base and Bituminous Concrete	Functional Class 1- Interstate System, 2- Other Freeways and Expressways, 3- Principal Arterial, 4- Minor Arterial, 5- Major Collector, 6- Minor Collector	Curves Left (degrees), Right, Grades: grade up, grade down	Road Widths (ft) Traffic Counters (counter ID)	AADT (count)	Crash Locations Fatal, Injury, Property Damage Only, Unknown Crash Type	Mileage by Functional Class By Sheet 013-3 4 - Minor Arterial 9.000	Mileage by Town By Sheet PLYMOUTH - v100-1412 9.0 of 9.726	DISTRICT 3	TOWN PLYMOUTH	Date: 11/15/16	ROUTE VT-100 ETE mileage: 75.358 to 84.358
Speed Zones 25 30 35 40 45 50 55 60 65						Page Total Mileage: 9.000 mi		Page Total Mileage: 9.0 mi		1 of 2 TWN mileage: 0.0 to 9.0	

For More Information Contact - Vermont Agency of Transportation, Policy, Planning and Intermodal Development Division - Mapping Section, 1 National Life Drive, Montpelier, VT 05633-5001 Telephone: 802-828-2600.