





Route Log and Progress Chart

DRAFT

Please Note: Errors and Omissions May Exist.
Contact the VTrans Mapping Section with questions or concerns.

DISTRICT	TOWN	ROUTE
9	DERBY	VT-191

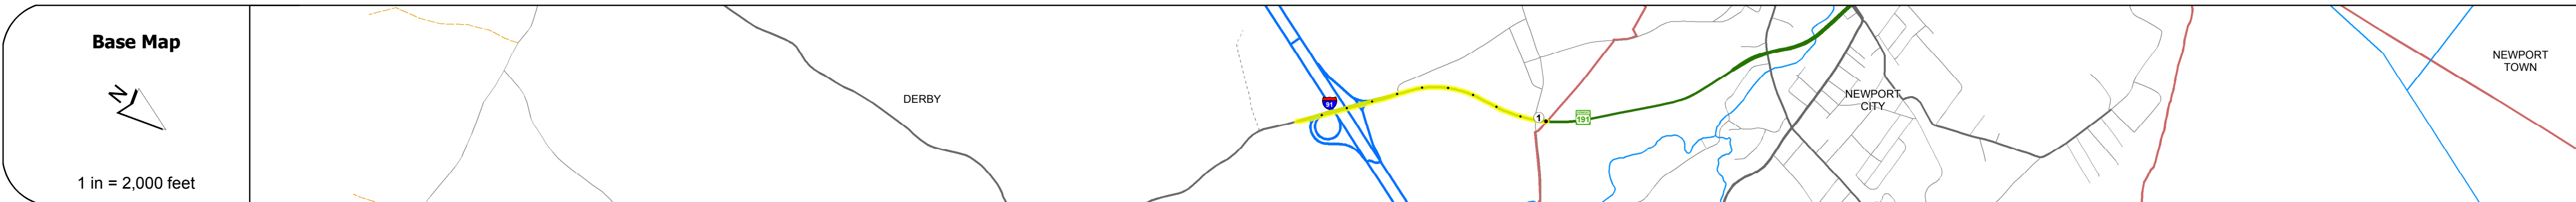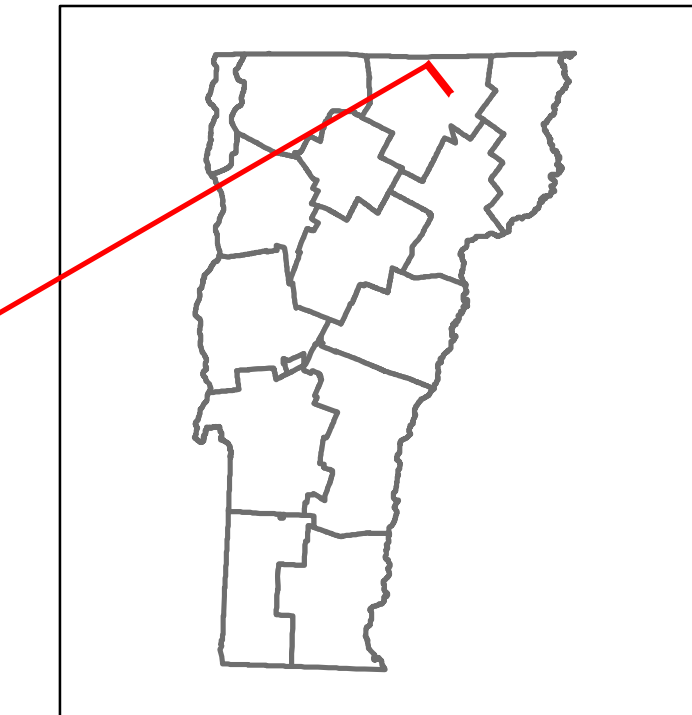

STRUCTURE DESCRIPTIONS

Bridge 1:
Stringer/multi-beam or girder - 1970
Structure No: 201343000110072
Length: 375'
Width: 54.0'
Under Clearance: 16.0'
Facility Carried: VT 00191 SPUR
Bridge Type: SSP CONT. WELDED GIR.
Features Intersected: 191 UNDER VT 191
Maintenance/Ownership: State

Road Widths	<table border="1"> <tr> <td>Travellane</td> <td>13</td> <td>22</td> </tr> <tr> <td>Roadway</td> <td>31</td> <td>38</td> </tr> <tr> <td>Lane Count</td> <td>1</td> <td>2</td> </tr> <tr> <td>Base</td> <td colspan="2">3" Crushed Stone</td> </tr> <tr> <td>Subbase</td> <td colspan="2">24" Gravel</td> </tr> </table>	Travellane	13	22	Roadway	31	38	Lane Count	1	2	Base	3" Crushed Stone		Subbase	24" Gravel	
Travellane	13	22														
Roadway	31	38														
Lane Count	1	2														
Base	3" Crushed Stone															
Subbase	24" Gravel															

Curves	3	2
---------------	---	---

Grades	
---------------	--

Historic Projects	<ul style="list-style-type: none"> 1992 STP F 134-3(17)C2 1970 F 341-0(8) 1964 F 341-0(3)
--------------------------	--

Maintenance Garage	District 9 - Derby Garage
---------------------------	---------------------------

Speed Zone	
-------------------	--

Functional Class	4
-------------------------	---

National Highway System	
--------------------------------	--

Limited Access Highway	Partial
-------------------------------	---------

Traffic Counters	
-------------------------	--

AADT Counts	<table border="1"> <tr> <td>2014</td> <td>770</td> <td>2600</td> <td>4000</td> </tr> <tr> <td>2013</td> <td>730</td> <td>2600</td> <td>3900</td> </tr> <tr> <td>2012</td> <td>700</td> <td>2500</td> <td>3800</td> </tr> <tr> <td>2011</td> <td>710</td> <td>2600</td> <td>3900</td> </tr> <tr> <td>2010</td> <td>720</td> <td>2600</td> <td>3900</td> </tr> </table>	2014	770	2600	4000	2013	730	2600	3900	2012	700	2500	3800	2011	710	2600	3900	2010	720	2600	3900
2014	770	2600	4000																		
2013	730	2600	3900																		
2012	700	2500	3800																		
2011	710	2600	3900																		
2010	720	2600	3900																		

Crash Locations	<table border="1"> <tr> <td>2014</td> <td><input type="checkbox"/></td> <td><input type="checkbox"/></td> </tr> <tr> <td>2013</td> <td><input type="checkbox"/></td> <td><input type="checkbox"/></td> </tr> <tr> <td>2012</td> <td><input type="checkbox"/></td> <td><input type="checkbox"/></td> </tr> <tr> <td>2011</td> <td><input type="checkbox"/></td> <td><input type="checkbox"/></td> </tr> <tr> <td>2010</td> <td><input type="checkbox"/></td> <td><input type="checkbox"/></td> </tr> </table>	2014	<input type="checkbox"/>	<input type="checkbox"/>	2013	<input type="checkbox"/>	<input type="checkbox"/>	2012	<input type="checkbox"/>	<input type="checkbox"/>	2011	<input type="checkbox"/>	<input type="checkbox"/>	2010	<input type="checkbox"/>	<input type="checkbox"/>
2014	<input type="checkbox"/>	<input type="checkbox"/>														
2013	<input type="checkbox"/>	<input type="checkbox"/>														
2012	<input type="checkbox"/>	<input type="checkbox"/>														
2011	<input type="checkbox"/>	<input type="checkbox"/>														
2010	<input type="checkbox"/>	<input type="checkbox"/>														

Historic Projects <ul style="list-style-type: none"> Unknown Retreatment Resurface Bituminous Mix Skinny Mix Bituminous Seal 	Functional Class <ul style="list-style-type: none"> 1 - Interstate System 2 - Other Freeways and Expressways 3 - Principal Arterial 4 - Minor Arterial 5 - Major Collector 6 - Minor Collector 	Curves <ul style="list-style-type: none"> Left (segress) Right 	Road Widths (ft)	AADT (count)	Mileage by Functional Class By Sheet 134-3 4 - Minor Arterial 1.001	Mileage by Town By Sheet DERBY - v191-1007 1.001 of 1.001	DISTRICT 9	TOWN DERBY	Date: 11/15/16	ROUTE VT-191