
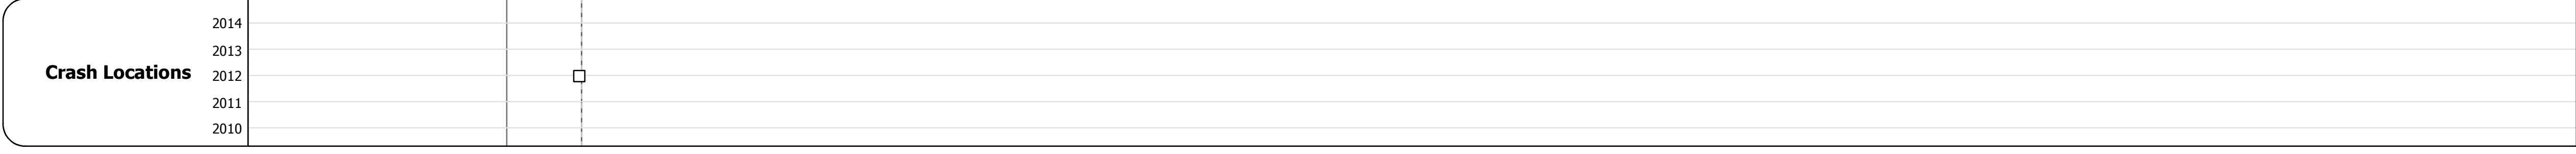
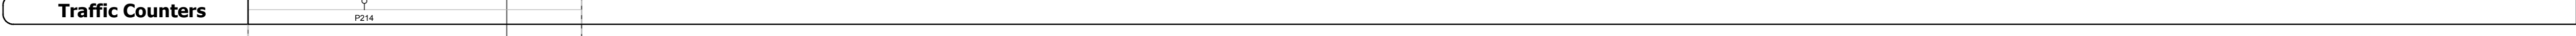
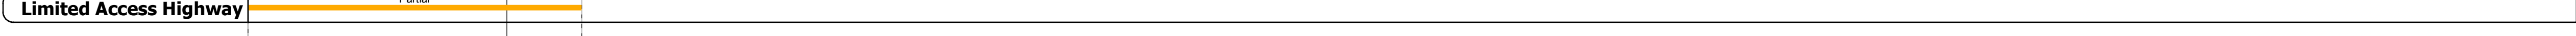
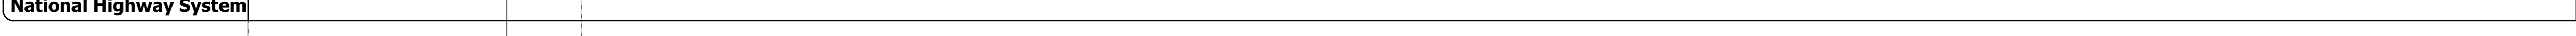
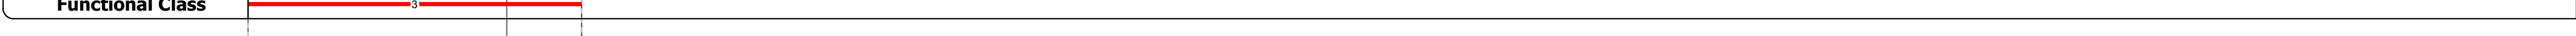
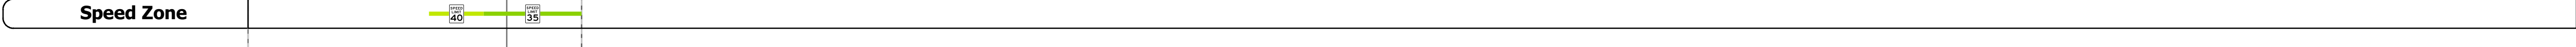
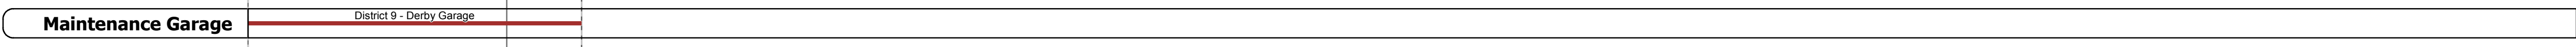
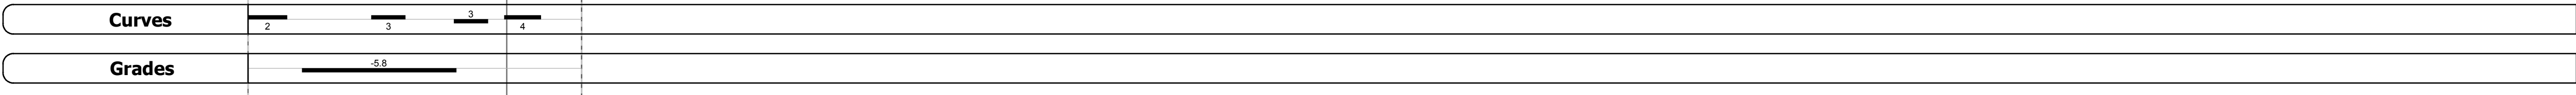
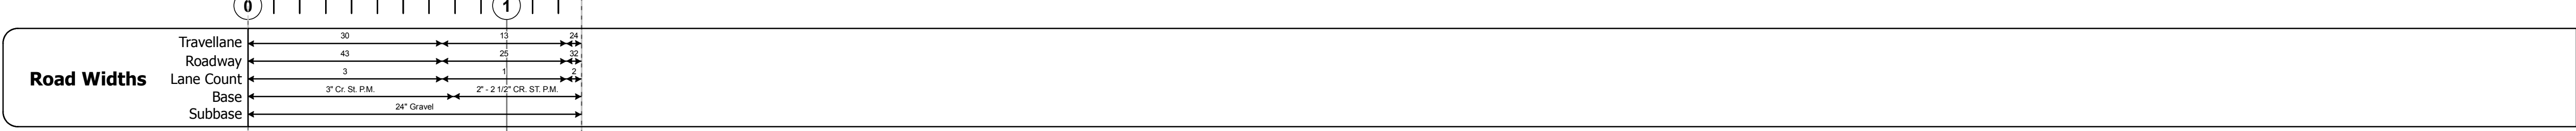
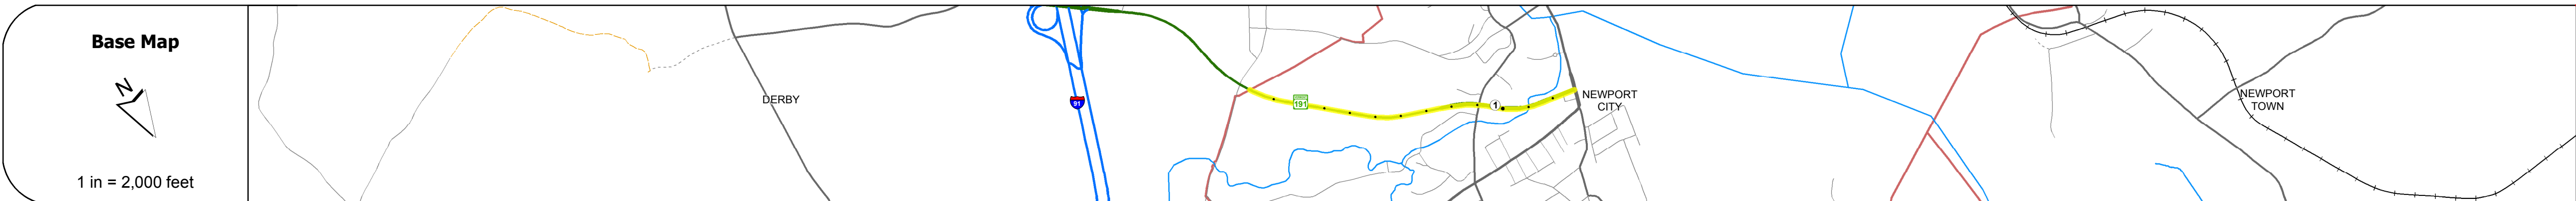


DISTRICT	TOWN	ROUTE
9	NEWPORT CITY	VT-191

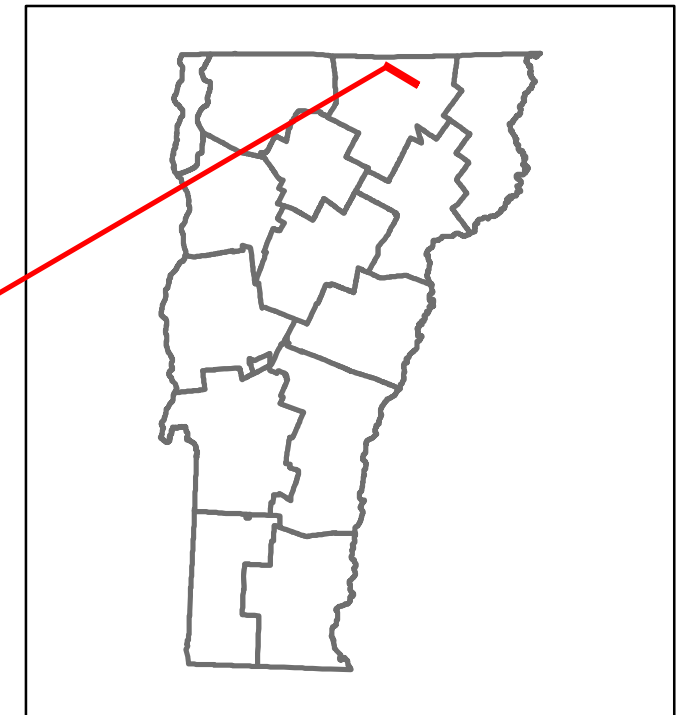

STRUCTURE DESCRIPTIONS

Bridge 3:
Stringer/multi-beam or girder - 1970
Structure No: 201343000310152
Length: 147'
Width: 58.4'
Facility Carried: VT 00191 SPUR
Bridge Type: 3 SP CON CURV RLD BM
Features Intersected: CLYDE R.
Surface: Bituminous
Maintenance/Ownership: State

Historic Projects Unknown, Retreatment, Resurface, Bituminous Mix, Skinny Mix, Bituminous Seal, Bituminous Concrete, Surface Treated Gravel, Cold Plane and Plant Mix, Reclaimed Base and Bituminous Concrete	Functional Class 1- Interstate System, 2- Other Freeways and Expressways, 3- Principal Arterial, 4- Minor Arterial, 5- Major Collector, 6- Minor Collector	Curves Left (degrees), Right Grades grade up, grade down	Road Widths (ft) Traffic Counters (counter ID)	AADT (count) Crash Locations Fatal, Property Damage Only, Injury, Unknown Crash Type	Mileage by Functional Class By Sheet 134-3 3 - Other Principal Arterial 1.289 Page Total Mileage: 1.289 mi	Mileage by Town By Sheet NEWPORT CITY - V191-1015 1.289 of 1.289 Page Total Mileage: 1.289 mi	DISTRICT 9	TOWN NEWPORT CITY	Date: 11/15/16 1 of 1 TWN mileage: 0.0 to 1.289	ROUTE VT-191 ETE mileage: 1.001 to 2.29
---	---	---------------------------------------------------------------------------------	-----------------------------------------------------------------------	---	---	---	----------------------	-----------------------------	---------------------------------------------------------------------	------------------------------------------------------