





Route Log and Progress Chart

DRAFT

Please Note: Errors and Omissions May Exist.
Contact the VTrans Mapping Section with questions or concerns.

DISTRICT	TOWN	ROUTE
1	SUNDERLAND	VT-313

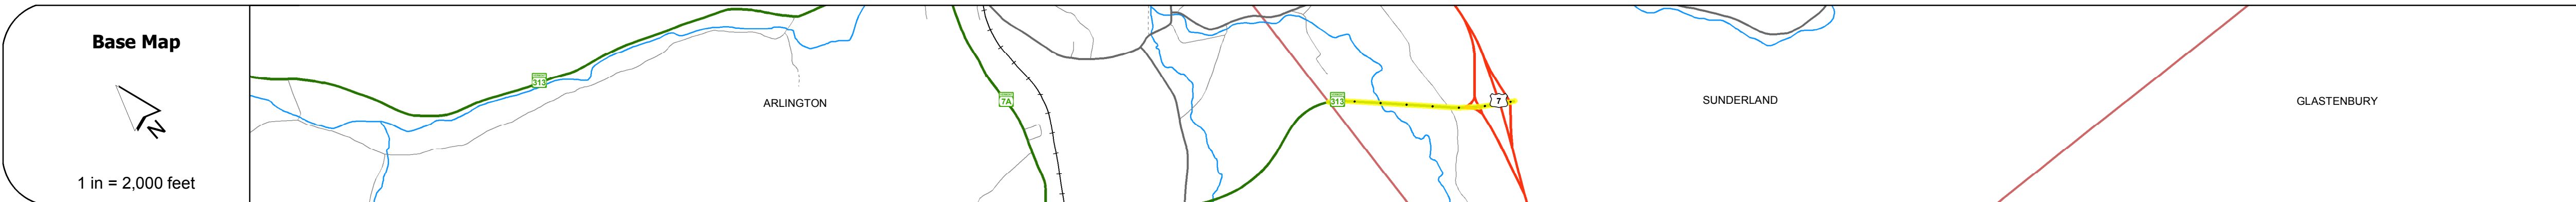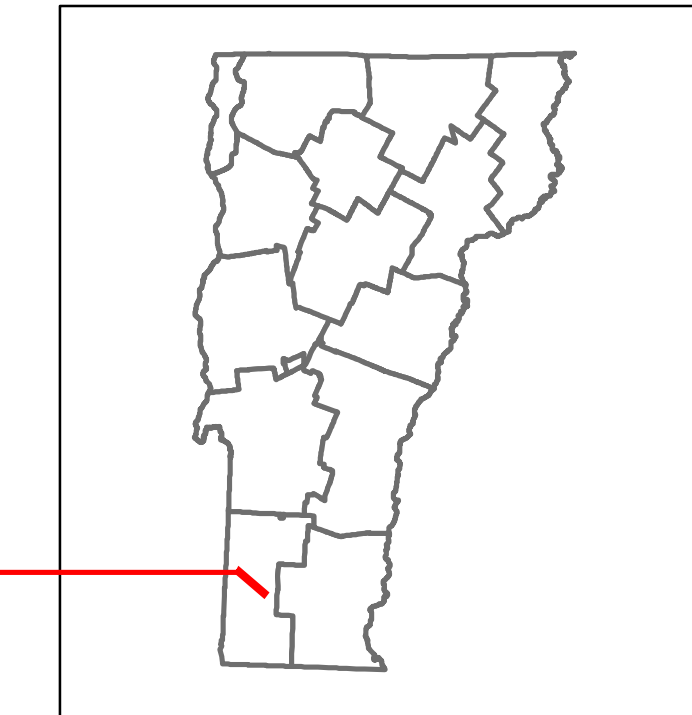

Stick Diagram

- Town Center
- Stations (Feet)
- Railroad Crossings
- Primary Structures
- Secondary Structures
- Divided State Highway
- State Highway
- Divided Town Highway
- Town Highway
- Streams (Hydraulic Structure)
- Town Boundary
- Village/UC Boundaries
- District Boundaries
- State/Town Highway Change
- Divided Highway Limits
- Ghost Section Boundary
- Federal Urban Area Limits

Scale: 1 INCH = 2000 FEET



STRUCTURE DESCRIPTIONS

Culvert 11:
Culvert - 1978
Structure No: 200319001102152
Length: 28'
Facility Carried: VT 00313 ML
Bridge Type: TWIN CELL RC BOX
Features Intersected: FAYSVILLE BRANCH
Maintenance/Ownership: State

Bridge 20:
Stringer/multi-beam or girder - 1982
Structure No: 200019002002152
Length: 121'
Width: 42.0'
Under Clearance: 16.17'
Facility Carried: US 00007 ML
Bridge Type: WELDED PLATE GIRDER
Features Intersected: US 7 OVER VT 313
Surface: Bituminous
Maintenance/Ownership: State

Road Widths	Travellane: 24 Roadway: 38 Lane Count: 2 Base: 3" P.M. Subbase: 24" Crushed Gravel
--------------------	------------------------------------------------------------------------------------------------

Curves	5
---------------	---

Grades	
---------------	--

Historic Projects	2009: S1P 2223 (13) 1979: F 319-1(10) 1982: F 019-1 C1
--------------------------	--------------------------------------------------------------

Maintenance Garage	District 1 - Bennington Garage
---------------------------	--------------------------------

Speed Zone	
-------------------	--

Functional Class	4
-------------------------	---

National Highway System	
--------------------------------	--

Limited Access Highway	Partial
-------------------------------	---------

Traffic Counters	
-------------------------	--

AADT Counts	2014: 2900, 3100, 2000 2013: 2900, 3100, 2000 2012: 2800, 3000, 2000 2011: 2800, 2900, 1900 2010: 2800, 2800, 1700
--------------------	---

Crash Locations	2014: <input type="checkbox"/> 2013: <input type="checkbox"/> 2012: <input type="checkbox"/> 2011: <input type="checkbox"/> 2010: <input type="checkbox"/>
------------------------	---

Historic Projects Unknown, Retreatment, Resurface, Bituminous Mix, Skinny Mix, Bituminous Seal, Surface Treated Gravel, Plant Mix, Reclaimed Base and Bituminous Concrete	Functional Class 1- Interstate System, 2- Other, 3- Principal Arterial, 4- Minor Arterial, 5- Major Collector, 6- Minor Collector	Curves Left (segress), Right Grades grade up, grade down	Road Widths (ft) Traffic Counters (counter ID)	AADT (count) Crash Locations Fatal, Injury, Property Damage Only, Unknown Crash Type	Mileage by Functional Class By Sheet 319-1 4 - Minor Arterial 0.717 Page Total Mileage: 0.717 mi	Mileage by Town By Sheet SUNDERLAND - V313-0215 0.717 of 0.717 Page Total Mileage: 0.717 mi	DISTRICT 1	TOWN SUNDERLAND	Date: 11/15/16 1 of 1 TWN mileage: 0.0 to 0.717	ROUTE VT-313 ETE mileage: 7,908 to 8,625
---	---	---------------------------------------------------------------------------------	-----------------------------------------------------------------------	---	---	---	----------------------	---------------------------	----------------------------------------------------------------------------	--------------------------------------------------------------