





Route Log and Progress Chart

DRAFT

Please Note: Errors and Omissions May Exist.
Contact the VTrans Mapping Section with questions or concerns.

DISTRICT	TOWN	ROUTE
7	CABOT	Maj-0249

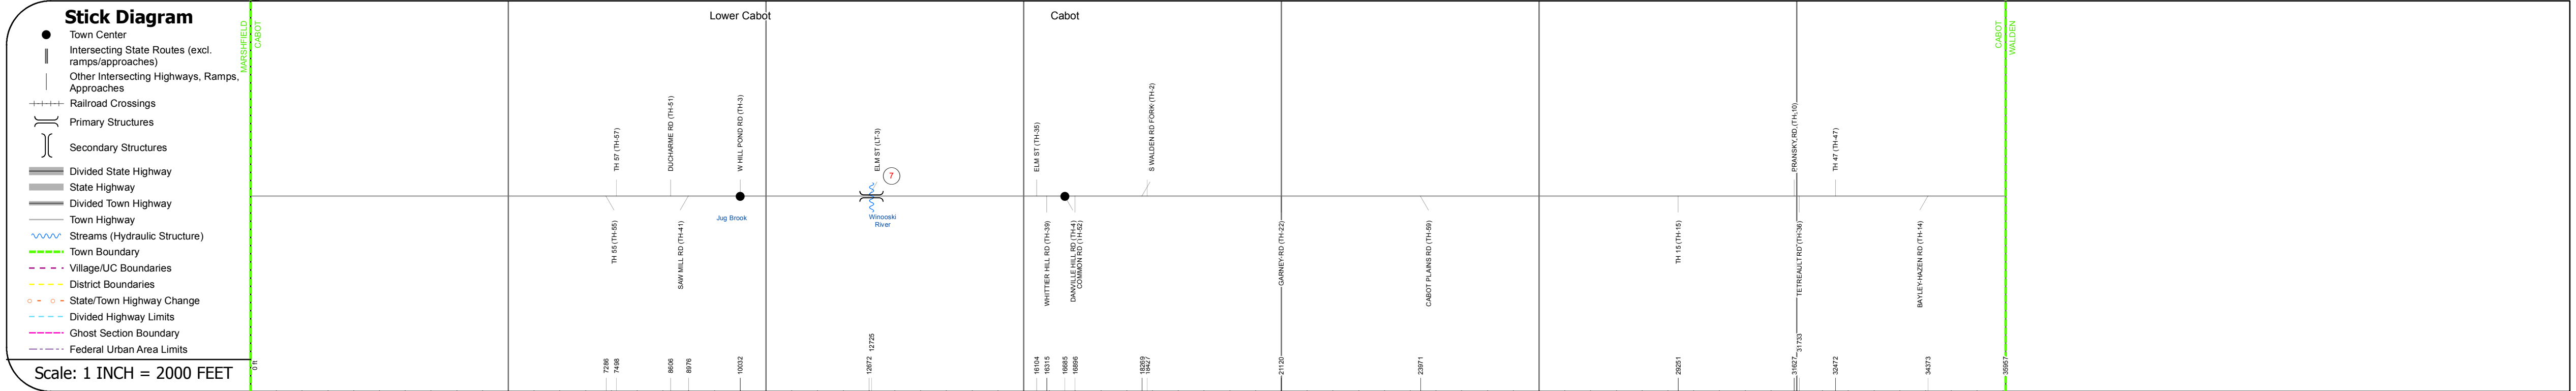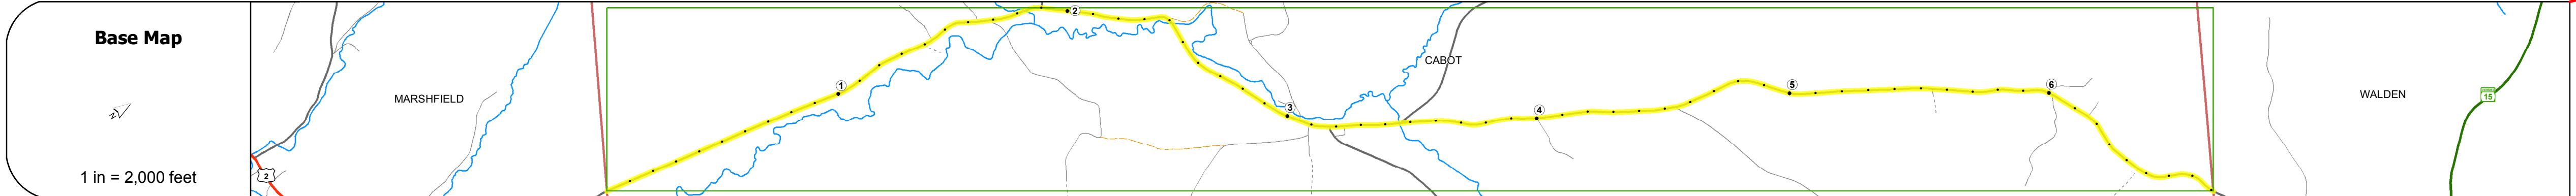

STRUCTURE DESCRIPTIONS

Bridge 7:
Tee Beam - 1942
Structure No: 200249000712042
Length: 33'
Width: 21.7'
Facility Carried: TR 01 FAS 249
Bridge Type: CONCRETE T-BEAM
Features Intersected: WINOOSKI RIVER
Surface: Bituminous
Maintenance/Ownership: Town

Road Widths	Travellane	20	20	24	
Roadway					
Lane Count					
Base					
Subbase					
Curves					
Grades					
Historic Projects					
Maintenance Garage					
Speed Zone					
Functional Class	5				
National Highway System					
Limited Access Highway					
Traffic Counters	W305	W303			
Customer Service Level					
AADT Counts	2016: 1800	1800	1600	2000	670
2015	1700	1700	1500	1900	660
2014	1700	1700	1500	1900	630
2013	1700	1700	1500	1900	750
2012	1700	1700	1600	1900	870
Crash Locations					

Historic Projects Unknown, Retreatment, Resurface, Bituminous Mix, Skippy Mix, Bituminous Seal Bituminous Concrete, Cold Plane and Bituminous Concrete, Concrete, Surface Treated Gravel, Plant Mix, Reclaimed Base and Bituminous Concrete	Functional Class 1- Interstate System, 2- Other Freeways and Expressways, 3- Principal Arterial, 4- Minor Arterial, 5- Major Collector, 6- Minor Collector	Curves Left (segreg), Right Grades grade up, grade down	Road Widths (ft) Traffic Counters (counter ID) AADT (count)	Crash Locations Fatal, Injury, Property Damage Only, Unknown Crash Type High Crash Locations (HCL's) HCL No., 1-100, 101-200, 201-300, 301-400, 401-800	Mileage by Functional Class By Sheet 0249 5 - Major collector 6.810		Mileage by Town By Sheet CABOT - S02491204 6.81 of 6.81		DISTRICT 7	TOWN CABOT	Date: 10/17/17	ROUTE Maj-0249 ETE mileage: 1.4 to 8.21
					Page Total Mileage: 6.81 mi		Page Total Mileage: 6.81 mi		1 of 1 TWN mileage: 0.0 to 6.81			