

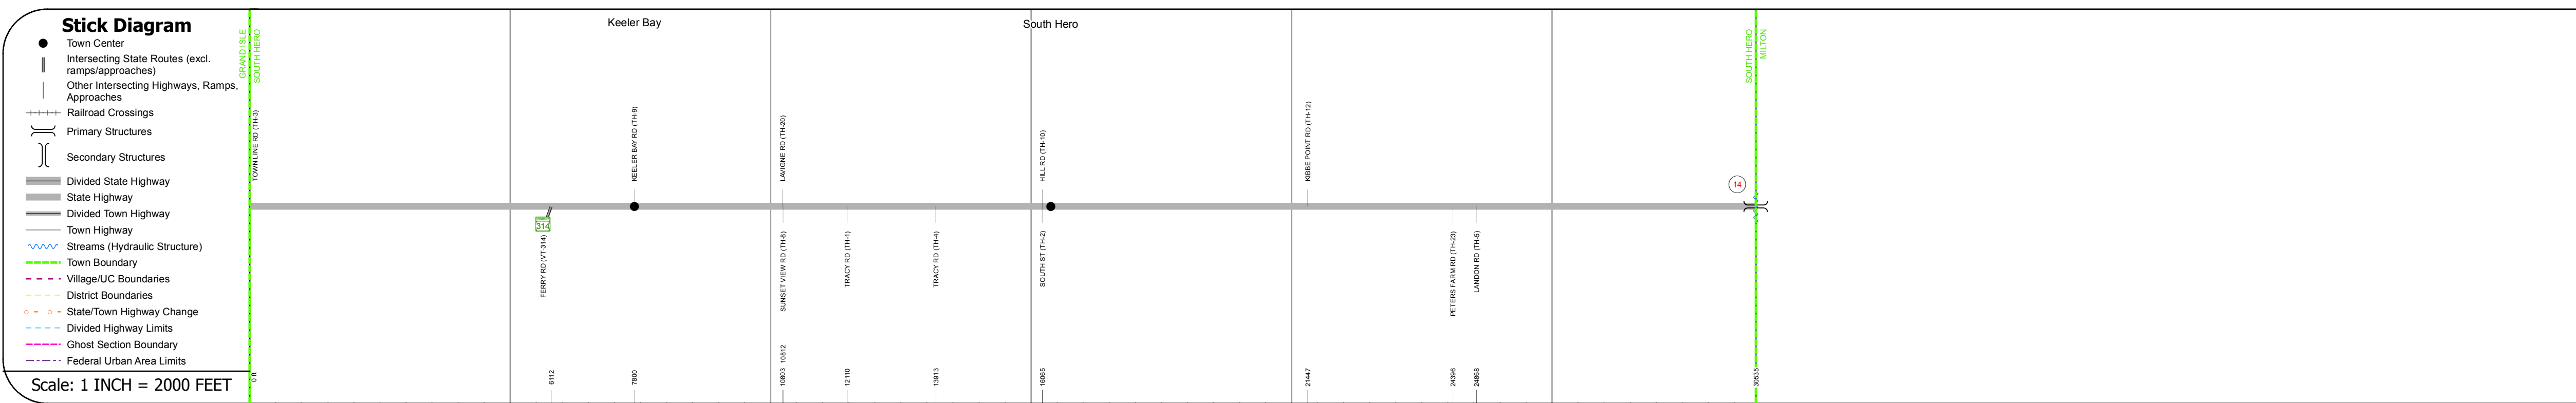


DISTRICT	TOWN	ROUTE
8	SOUTH HERO	US-2

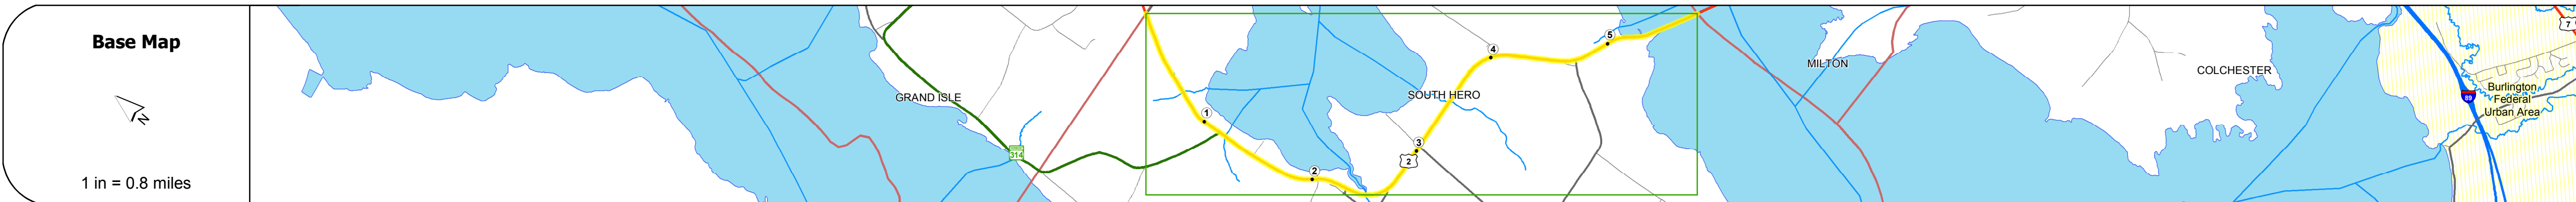

STRUCTURE DESCRIPTIONS

Bridge 14:
Stringer/multi-beam or girder - 1960
Structure No: 200028001407052
Length: 89'
Width: 41.6'
Facility Carried: US 00002 ML
Bridge Type: ROLLED BEAM
Features Intersected: LAKE CHAMPLAIN
Surface: Bituminous
Maintenance/Ownership: State

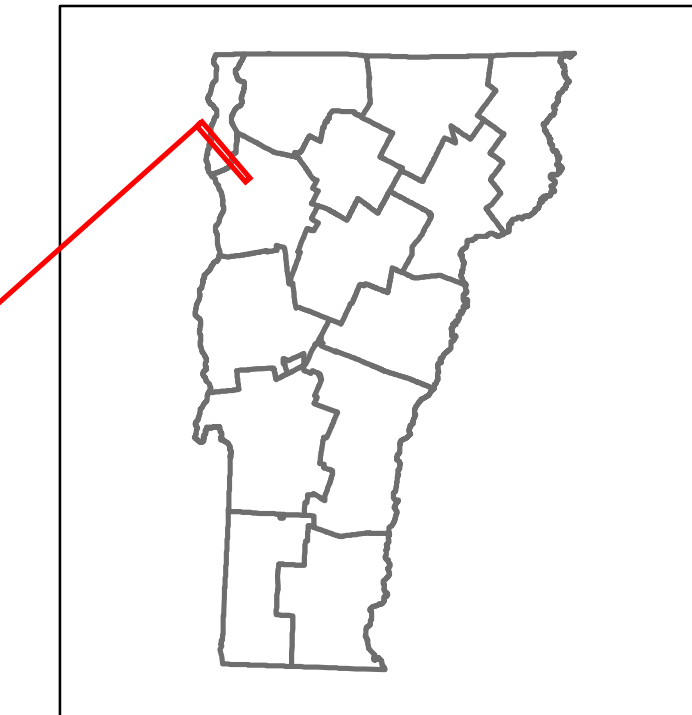