
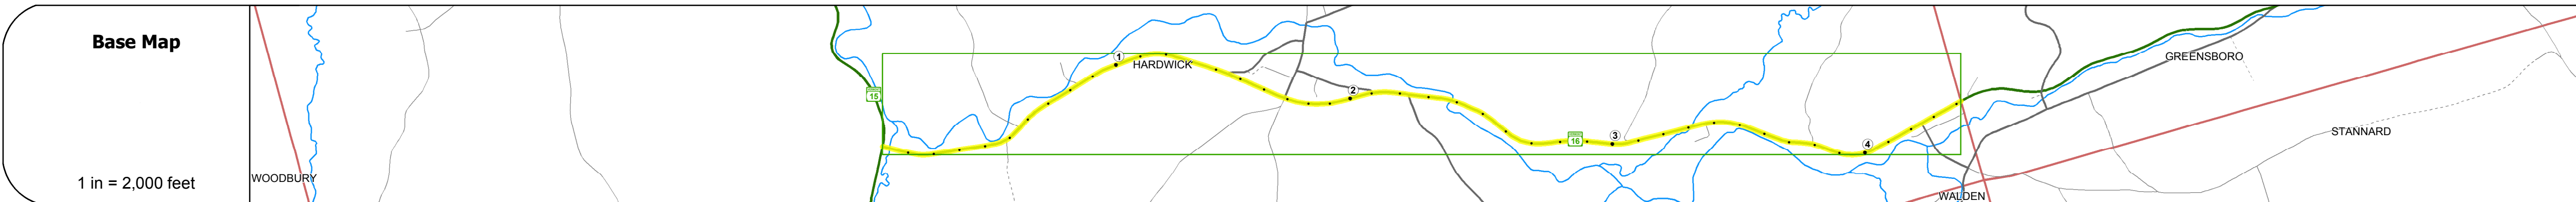


DISTRICT	TOWN	ROUTE
7	HARDWICK	VT-16









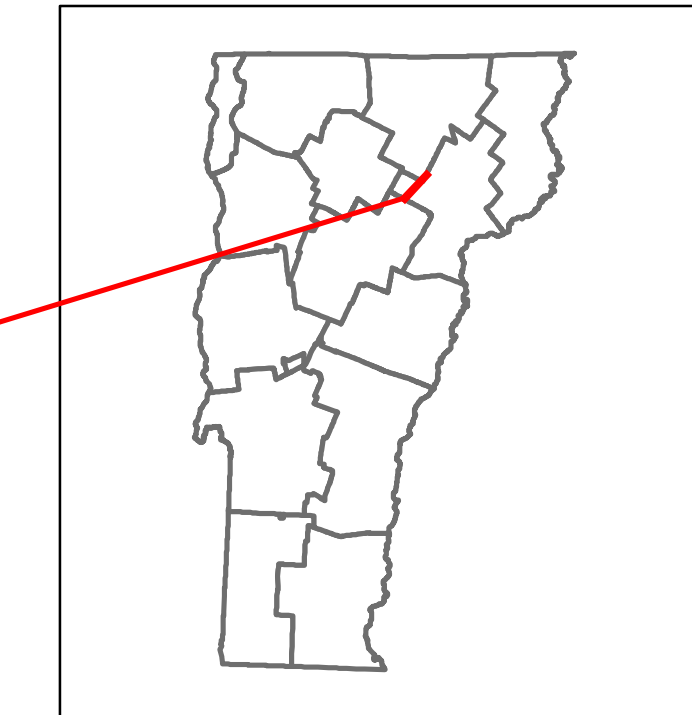


STRUCTURE DESCRIPTIONS


Bridge 1:
Stringer/multi-beam or girder - 1950
Structure No: 200037000103052
Length: 84'
Width: 30.0'
Facility Carried: VT 00016 ML
Bridge Type: ROLLED BEAM
Features Intersected: HAYNESVILLE BROOK
Surface: Bituminous
Maintenance/Ownership: State

Bridge 2:
Stringer/multi-beam or girder - 1919
Structure No: 200037000203052
Length: 108'
Width: 33.5'
Facility Carried: VT 00016 ML
Bridge Type: 2SP ROLLED BEAM
Features Intersected: LAMOILLE RIVER
Surface: Bituminous
Maintenance/Ownership: State

Bridge 3:
Stringer/multi-beam or girder - 1952
Structure No: 200037000303052
Length: 34'
Width: 29.5'
Facility Carried: VT 00016 ML
Bridge Type: ROLLED BEAM
Features Intersected: GREENSBORO BROOK
Surface: Bituminous
Maintenance/Ownership: State

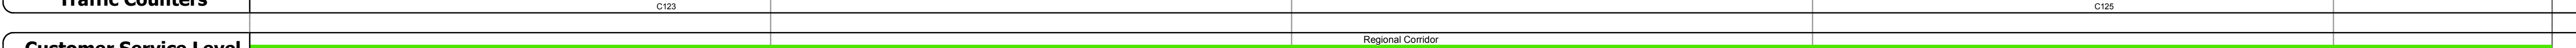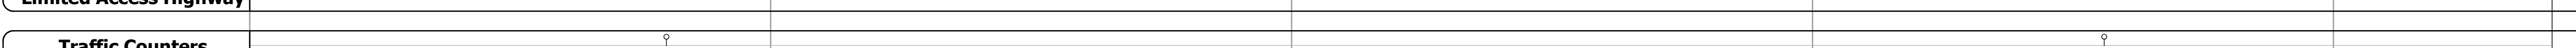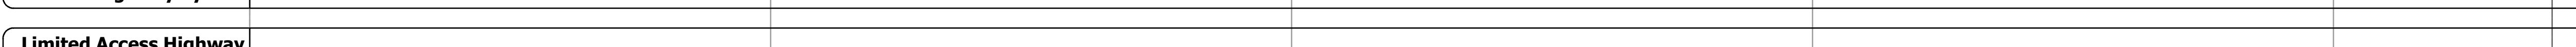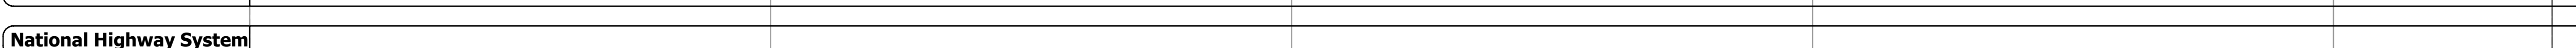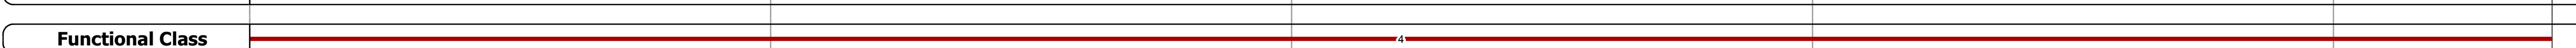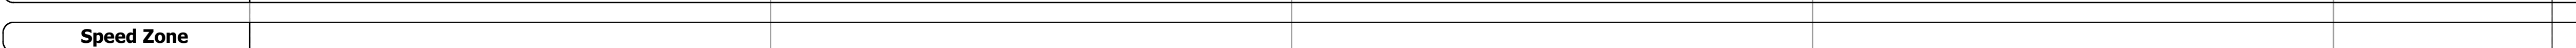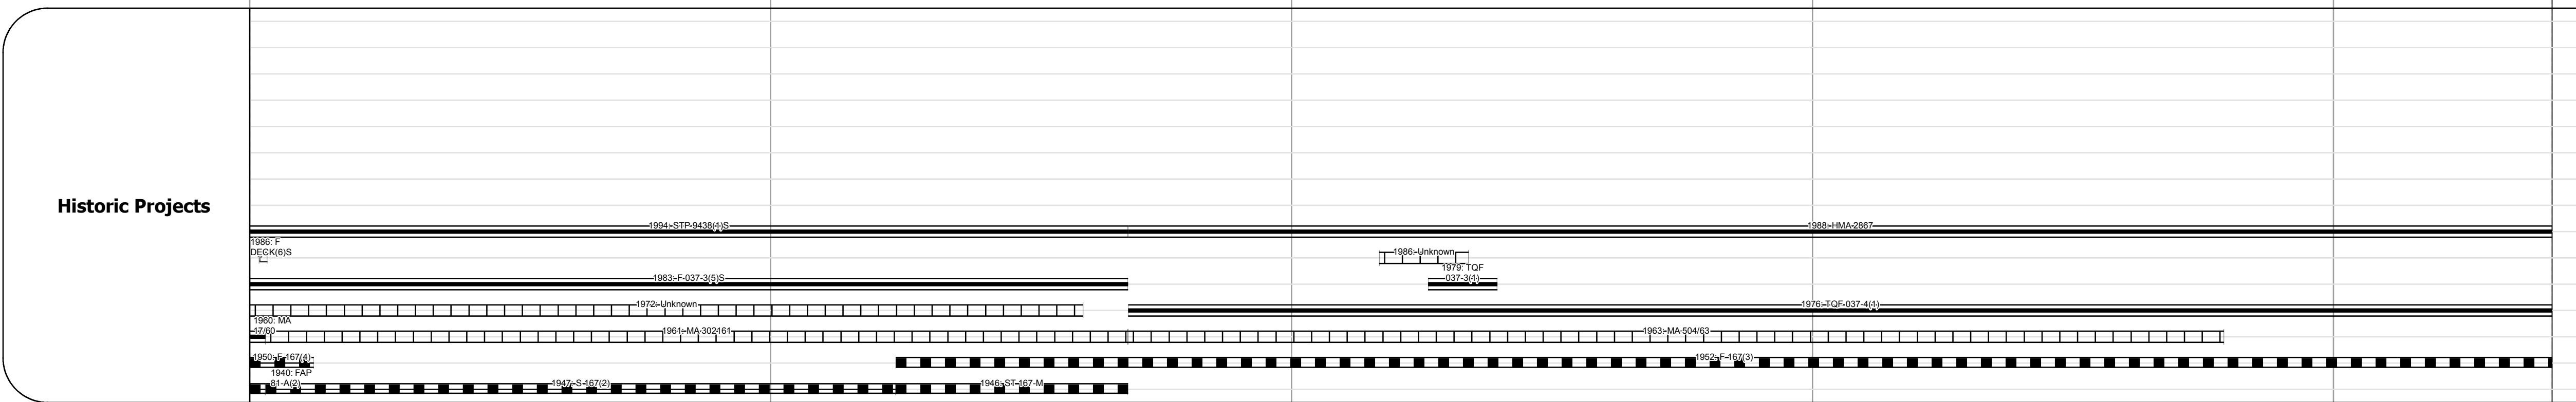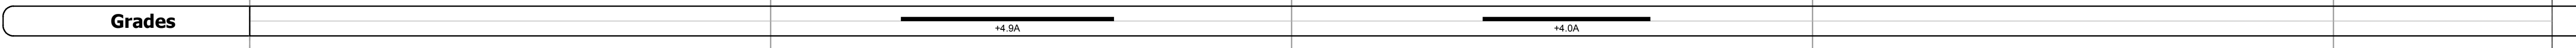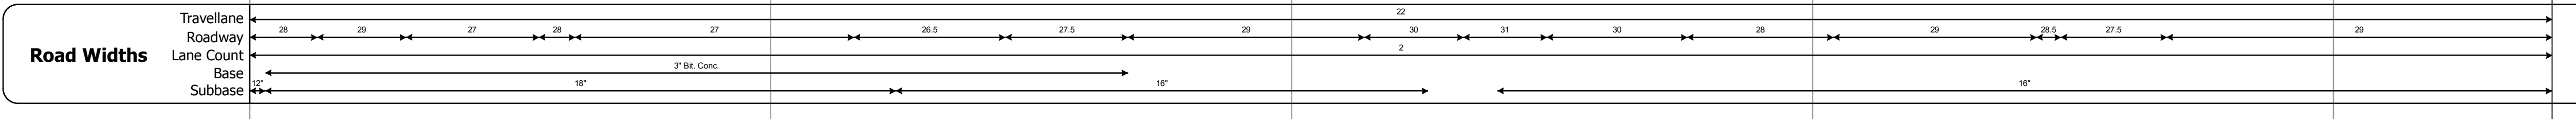

Year	Station 0+00	Station 1+00	Station 2+00	Station 3+00	Station 4+00	Station 5+00
2016	3100	2800	3000	2800	2400	1800
2015	3000	2700	2900	2700	2400	1800
2014	3000	2700	2800	2700	2400	1800
2013	2900	2600	2600	2700	2300	1800
2012	2900	2600	2500	2700	2300	1800

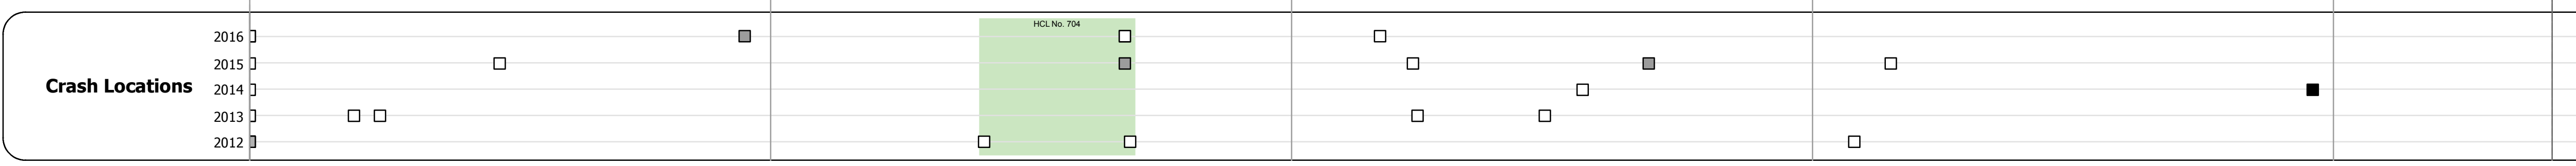

Historic Projects <ul style="list-style-type: none"> Unknown Retreatment Resurface Bituminous Mix Skinny Mix Bituminous Seal 	Functional Class <ul style="list-style-type: none"> 1 - Interstate System 2 - Other Freeways and Expressways 3 - Principal Arterial 4 - Minor Arterial 5 - Major Collector 6 - Minor Collector 	Curves <ul style="list-style-type: none"> Left (segreg) Right 	Road Widths (ft) Traffic Counters (counter ID) AADT (count)	Crash Locations <ul style="list-style-type: none"> Fatal Injury Property Damage Only Unknown Crash Type 	Mileage by Functional Class By Sheet 037-3 4 - Minor Arterial 4.420	Mileage by Town By Sheet HARDWICK - V016-0305 4.42 of 4.42	DISTRICT 7	TOWN HARDWICK	Date: 10/28/17	ROUTE VT-16 ETE mileage: 0.0 to 4.42
--	--	---	---	---	---	--	----------------------	-------------------------	-----------------------	---