
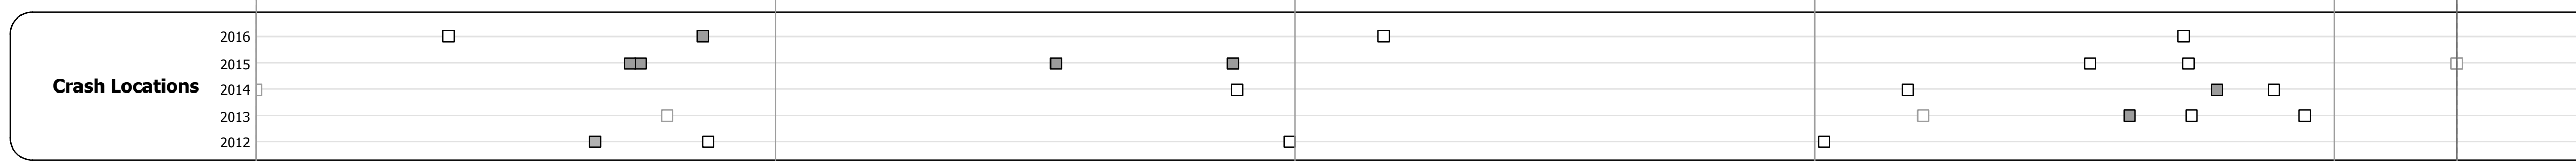
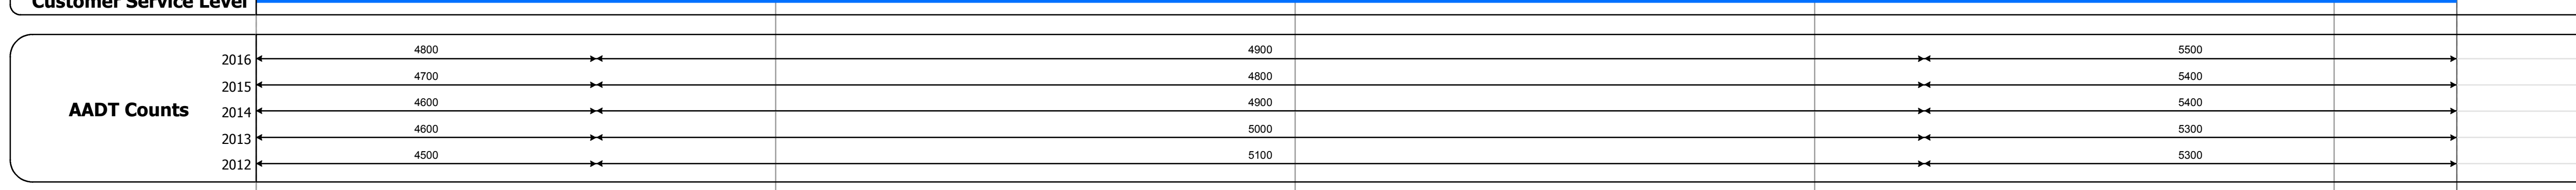
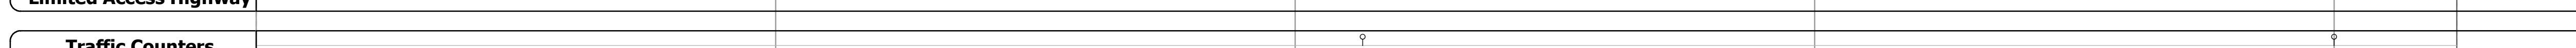
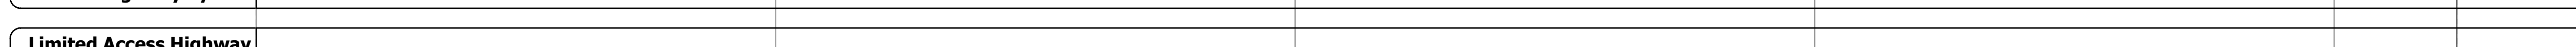
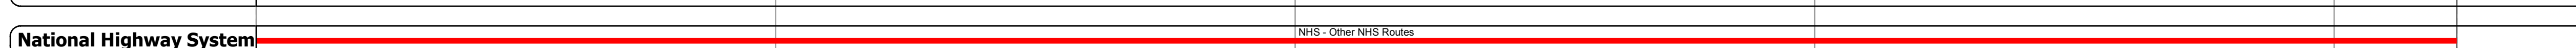
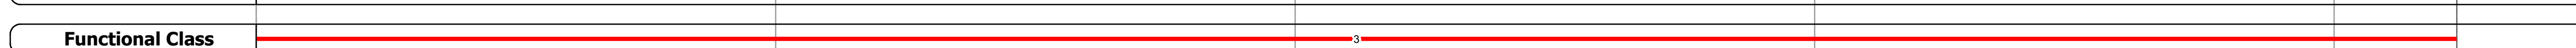
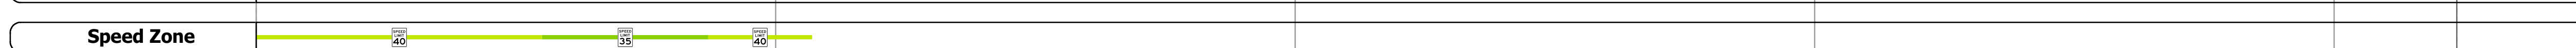
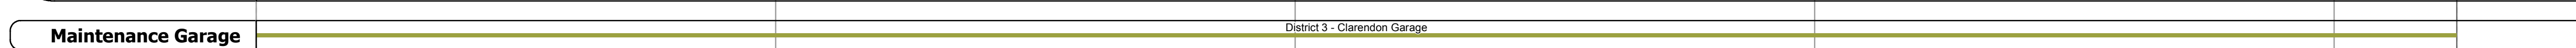
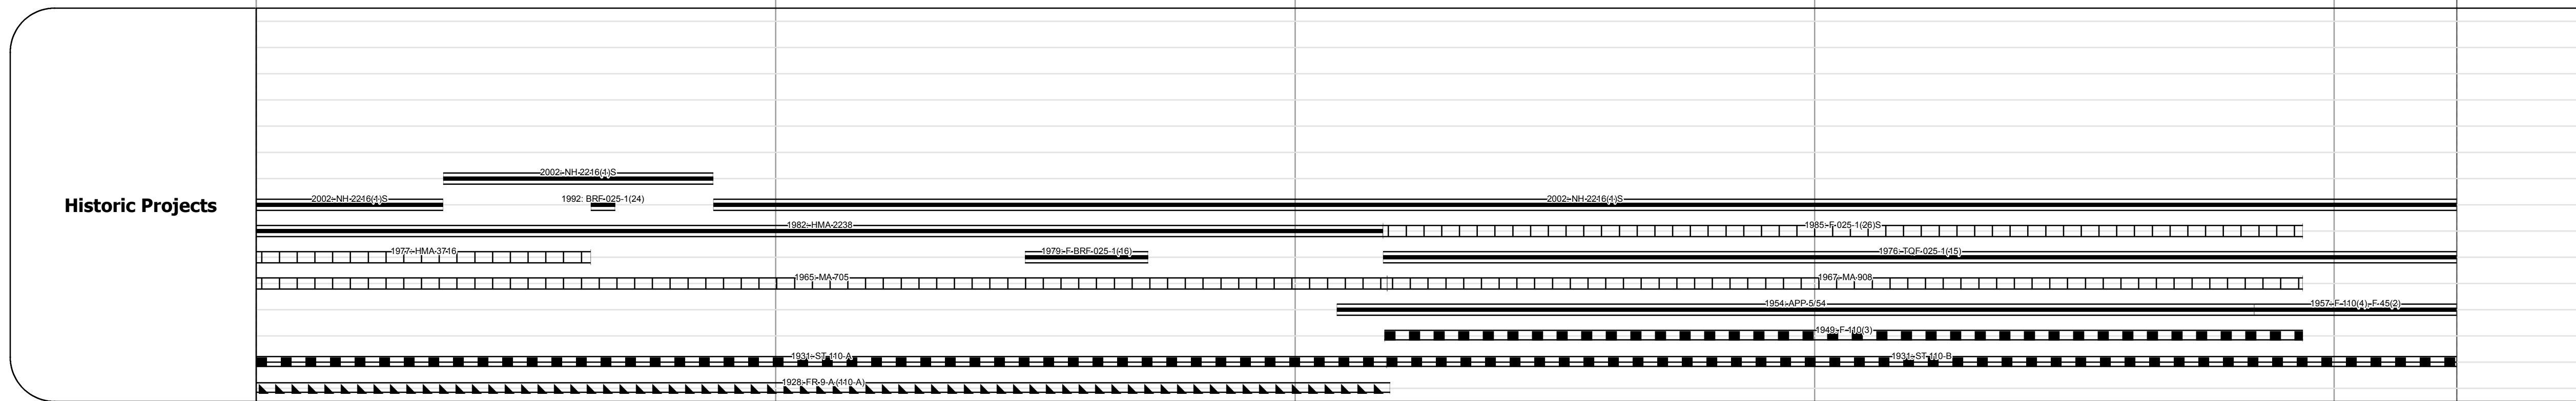
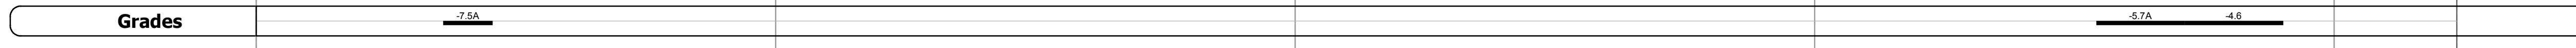
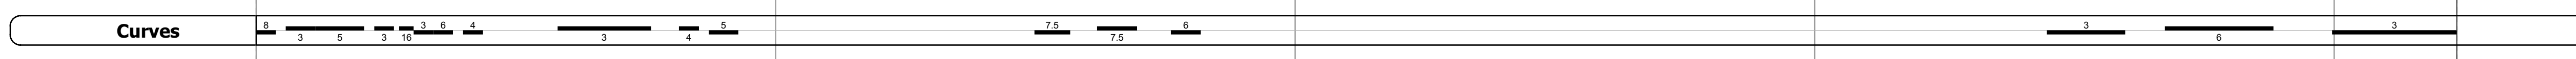
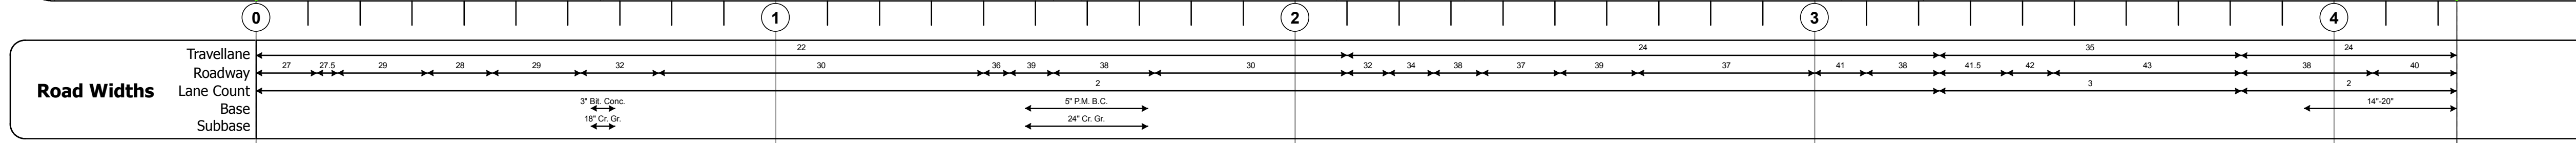
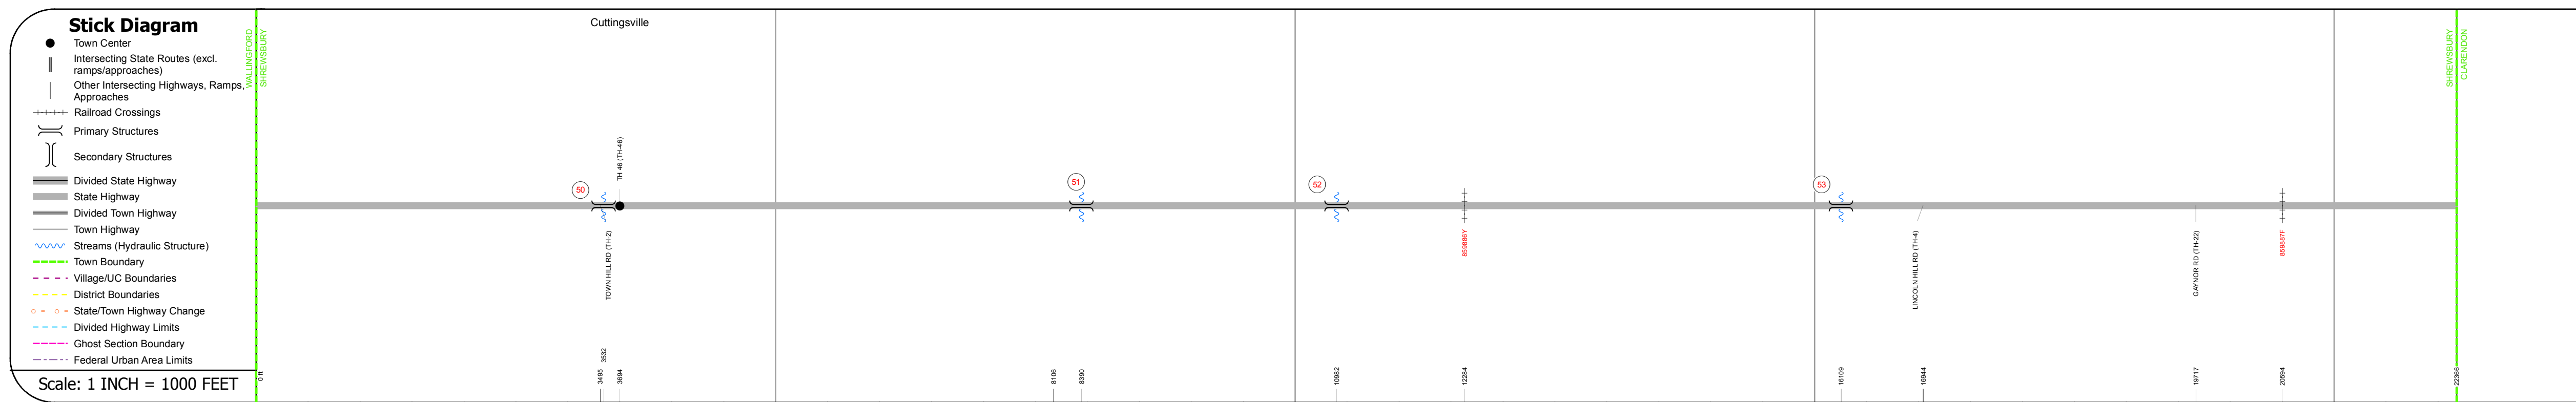
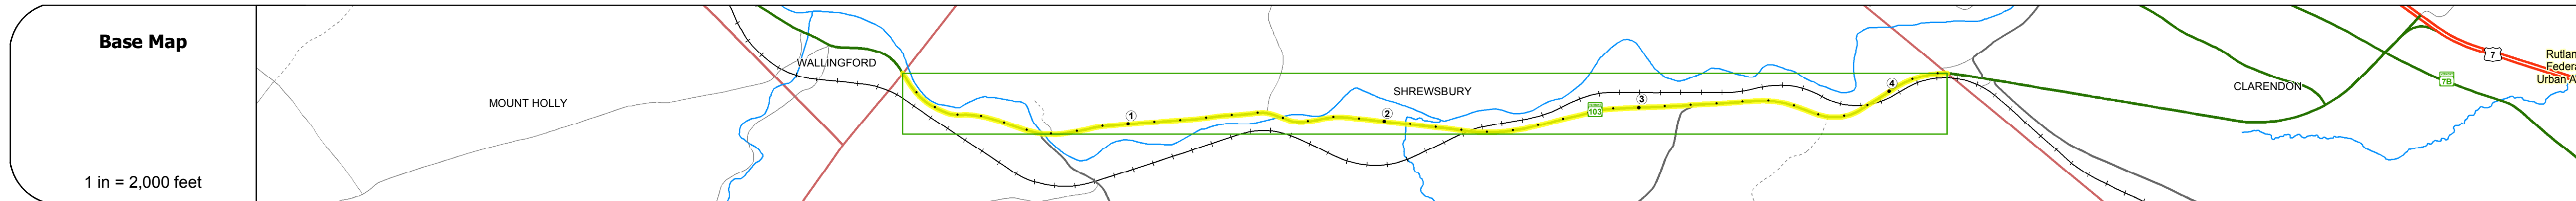


# Route Log and Progress Chart

**DRAFT**

Please Note: Errors and Omissions May Exist.  
Contact the VTrans Mapping Section with questions or concerns.

DISTRICT	TOWN	ROUTE
3	SHREWSBURY	VT-103

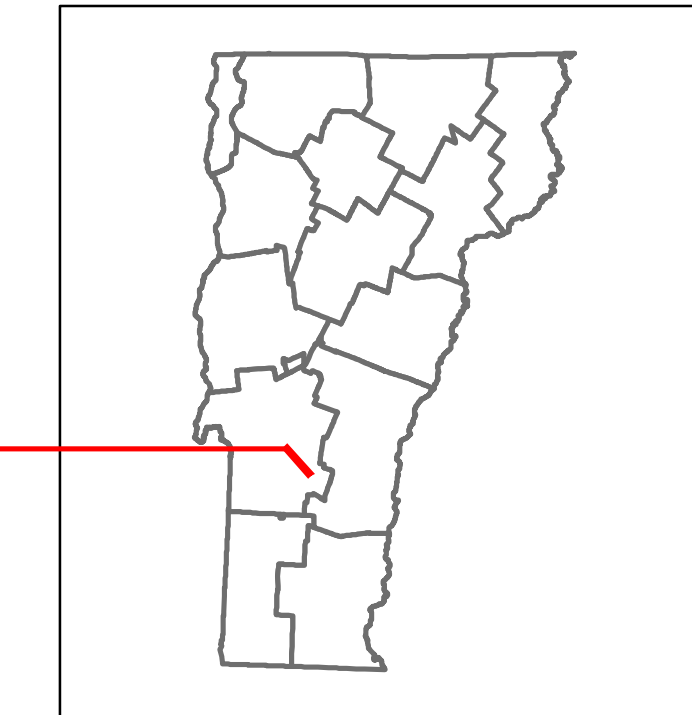

## STRUCTURE DESCRIPTIONS

**Bridge 50:**  
Stringer/multi-beam or girder - 1991  
Structure No. 200025005011222  
Length: 141'  
Width: 34.0'  
Facility Carried: VT 0103 ML  
Bridge Type: WELDED PLATE GIRDER  
Features Intersected: MILL RIVER  
Surface: Bituminous  
Maintenance/Ownership: State

**Bridge 51:**  
Stringer/multi-beam or girder - 1979  
Structure No. 200025005111222  
Length: 220'  
Width: 38.8'  
Facility Carried: VT 0103 ML  
Bridge Type: 2 SPAN CONT WLD GDER  
Features Intersected: MILL RIVER  
Surface: Bituminous  
Maintenance/Ownership: State

**Bridge 52:**  
Slab - 1928  
Structure No. 300025005211221  
Length: 17'  
Width: 30.0'  
Under Clearance: 4.0'  
Facility Carried: VT 103  
Bridge Type: CONCRETE SLAB  
Features Intersected: SMITH BROOK  
Surface: Bituminous  
Maintenance: State

**Culvert 53:**  
Culvert - 1949  
Structure No. 300025005311221  
Length: 15'  
Under Clearance: 10.0'  
Facility Carried: VT 103  
Bridge Type: R C BOX  
Features Intersected: BROOK  
Maintenance: State

<b>Historic Projects</b> <ul style="list-style-type: none"> <li>Unknown</li> <li>Bituminous Concrete</li> <li>Retreatment</li> <li>Resurface</li> <li>Bituminous Mix</li> <li>Skinny Mix</li> <li>Bituminous Seal</li> </ul>	<b>Functional Class</b> <ul style="list-style-type: none"> <li>1 - Interstate System</li> <li>2 - Other</li> <li>3 - Principal Arterial</li> <li>4 - Minor Arterial</li> <li>5 - Major Collector</li> <li>6 - Minor Collector</li> </ul>	<b>Curves</b> <ul style="list-style-type: none"> <li>Left</li> <li>Right</li> </ul>	<b>Road Widths</b> <ul style="list-style-type: none"> <li>(ft)</li> </ul>	<b>Crash Locations</b> <ul style="list-style-type: none"> <li>Fatal</li> <li>Injury</li> <li>Property Damage Only</li> <li>Unknown Crash Type</li> </ul>	<b>Mileage by Functional Class By Sheet</b> 025-1 3 - Other Principal Arterial 4.236	<b>Mileage by Town By Sheet</b> SHREWSBURY - V103-1122 4.236 of 4.236	<b>DISTRICT</b> 3	<b>TOWN</b> SHREWSBURY	<b>Date:</b> 10/28/17	<b>ROUTE</b> VT-103
<b>Speed Zones</b> 25 30 35 40 45 50 55 60 65	<b>Traffic Counters</b> (counter ID) AADT (count)	<b>Grades</b> grade up grade down	<b>High Crash Locations (HCL's)</b> HCL No. 1 - 100 101 - 200 201 - 300 301 - 400 401 - 800	Page Total Mileage: 4.236 mi	Page Total Mileage: 4.236 mi	<b>1 of 1</b> TWN mileage: 0.0 to 4.236	ETE mileage: 35.821 to 40.057			