





Route Log and Progress Chart

DRAFT

Please Note: Errors and Omissions May Exist.
Contact the VTrans Mapping Section with questions or concerns.

DISTRICT	TOWN	ROUTE
8	ENOSBURG	VT-118

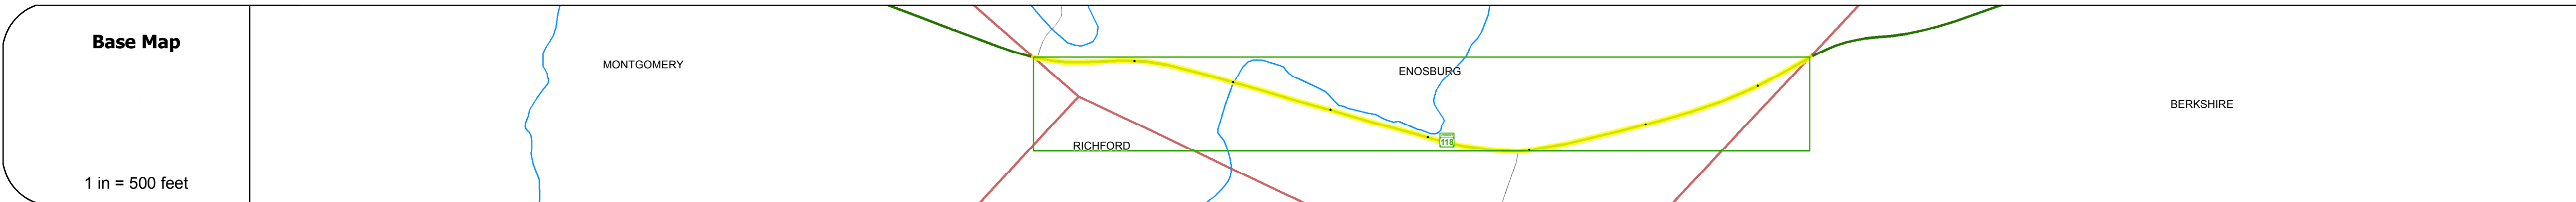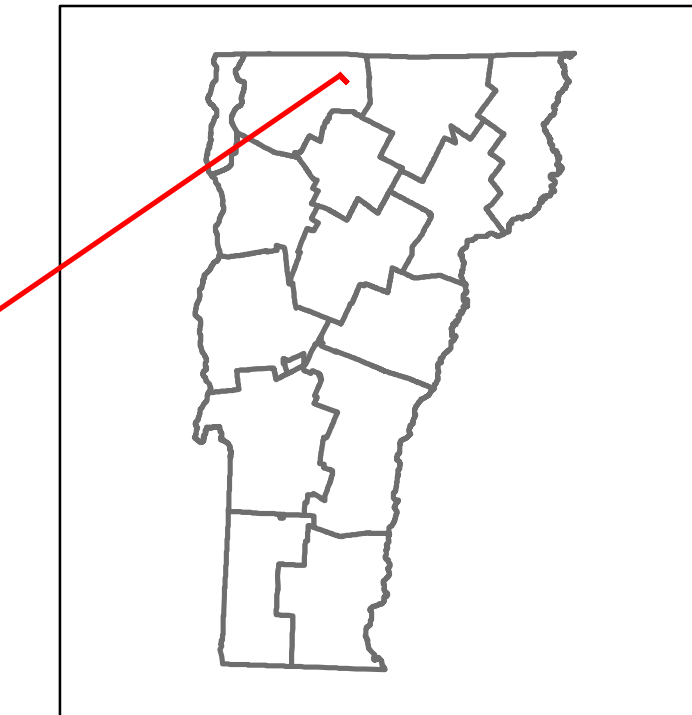

STRUCTURE DESCRIPTIONS

Bridge 24:
Slab - 1921
Structure No. 300283002406031
Length: 20'
Width: 30.0'
Under Clearance: 4.0'
Facility Carried: VT 118
Bridge Type: CONCRETE SLAB
Features Intersected: BROOK
Surface: Bituminous
Maintenance: State

