
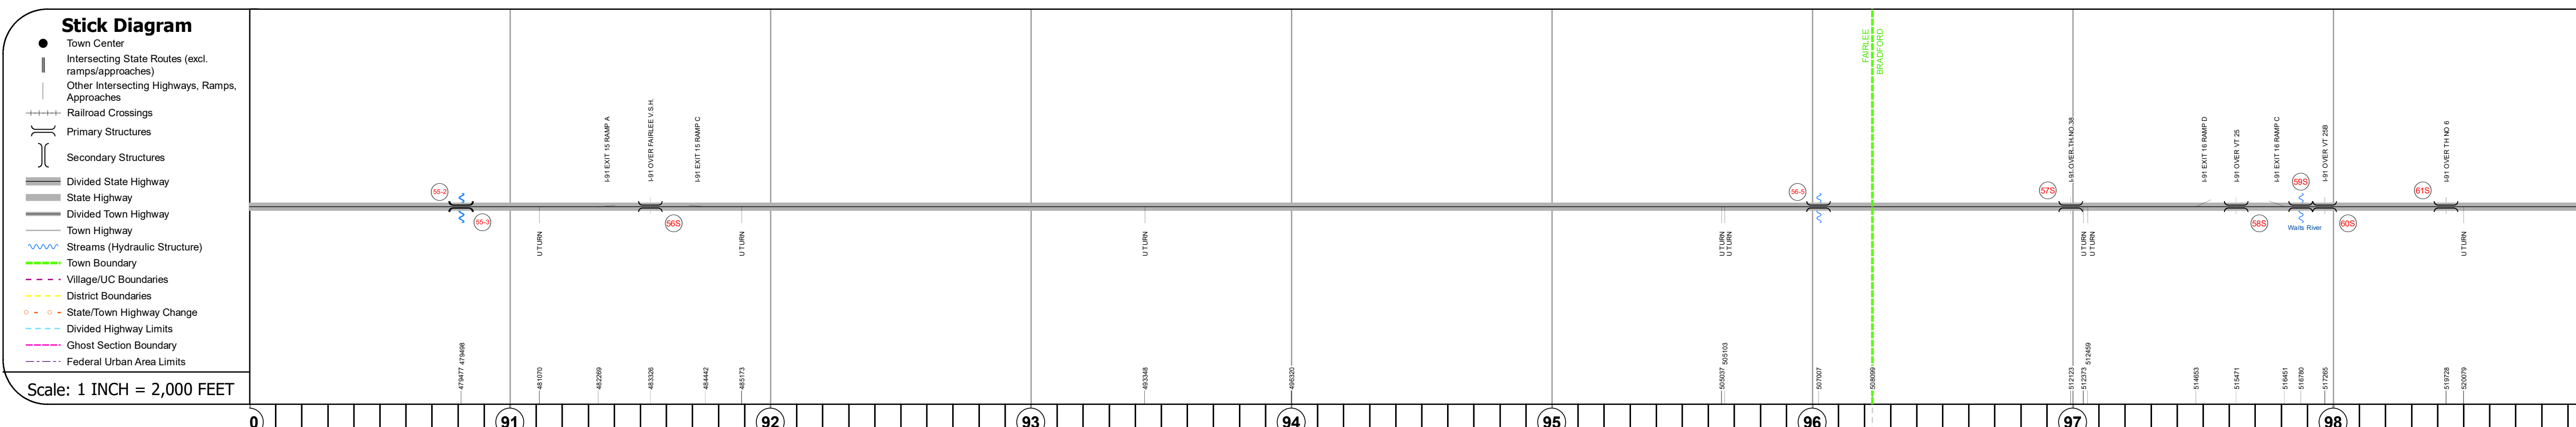
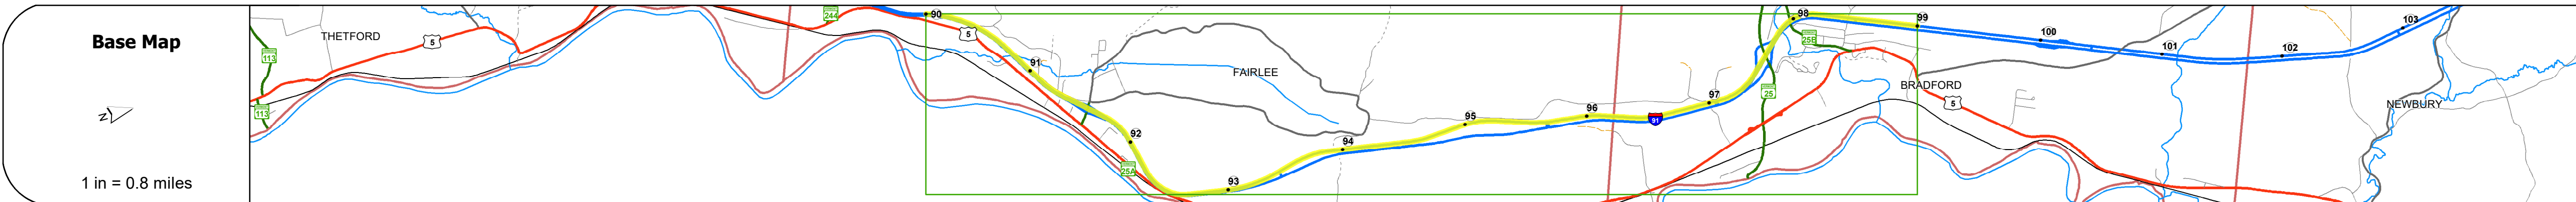


Route Log and Progress Chart

DRAFT


Please Note: Errors and Omissions May Exist.
Contact the VTrans Mapping Section with questions or concerns.

DISTRICT	TOWN	ROUTE
7	BRADFORD, FAIRLEE	I-91

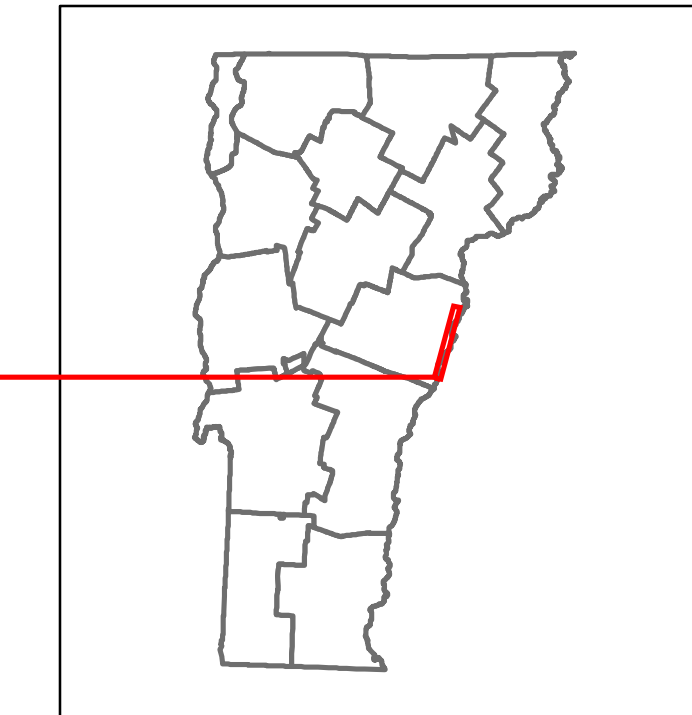

Travellane	Roadway	Lane Count	Base	Subbase
			24" Crushed Rock	Two 2 1/2" Plant Mix Base Courses
				24" Crushed Stone

Curves	Grades	Guardrails	Rumblestrips
3.3	-3.5, +3, +5, +3.3, -5, +4.7, +5		

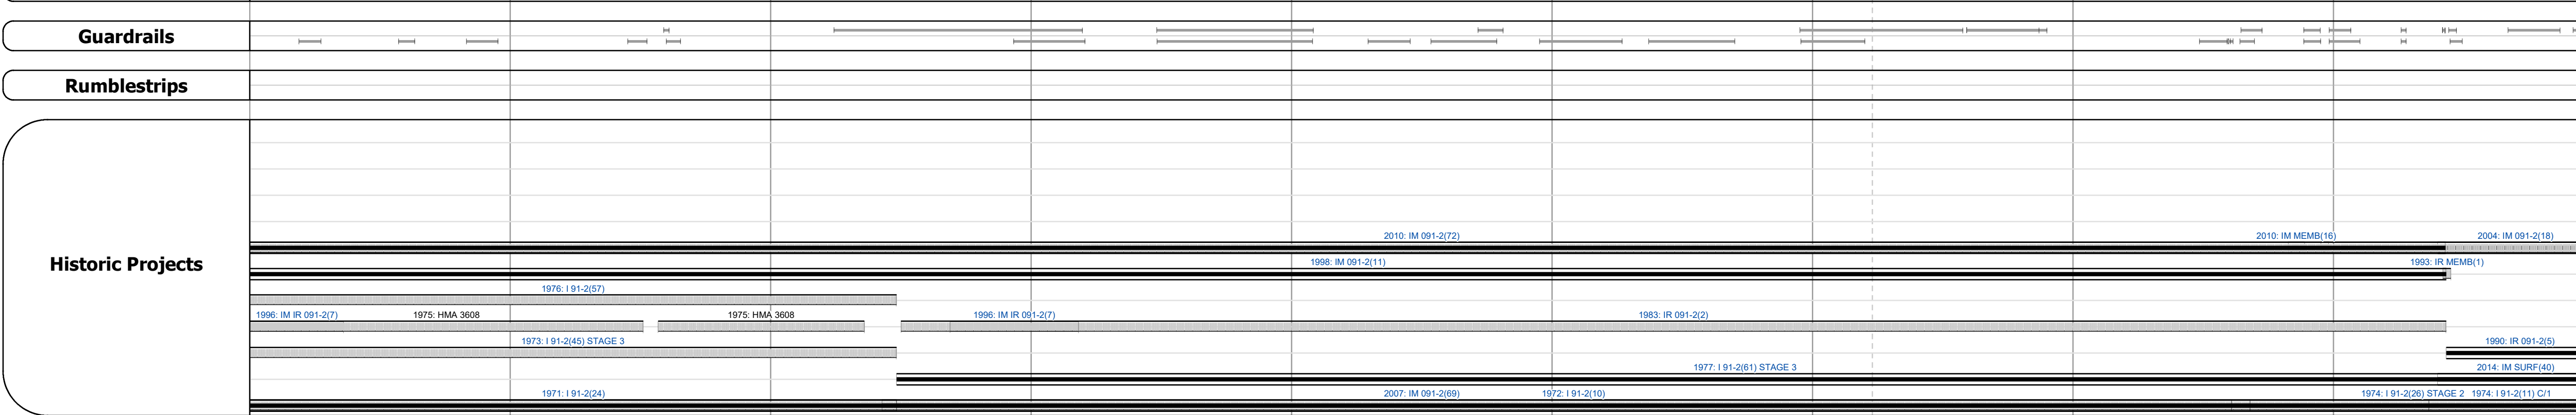

Maintenance Garage	District 4 - HWY Maintenance Thetford Garage	District 7 - HWY Maintenance Bradford Garage
--------------------	--	--

Speed Zone	1
------------	---

Functional Class	1
------------------	---

National Highway System	NHS - Interstate
-------------------------	------------------

Limited Access Highway	Full
------------------------	------

Customer Service Level	Interstate Or Divided Highway
------------------------	-------------------------------

AADT	Crash Locations
2018	
2017	
2016	
2015	
2014	

STRUCTURE DESCRIPTIONS

Culvert 55-2:
Culvert - 1971
Structure No. 30009155-209061
Length: 7'
Under Clearance: 7.0'
Facility Carried: I91
Structure Type: CGMPP
Features Intersected: LAKE MOREY OUTLET
Maintenance: State

Culvert 55-3:
Culvert - 1971
Structure No. 30009155-309061
Length: 7'
Under Clearance: 7.0'
Facility Carried: I91
Structure Type: CGMPP
Features Intersected: BROOK
Maintenance: State

Bridge 56S:
Stringer/multi-beam or girder - 1971
Structure No. 200091056S09062
Length: 99'
Width: 39.4'
Under Clearance: 14.42'
Facility Carried: I91 ML
Structure Type: ROLLED BEAM
Features Intersected: I 91 OVER FAIRLEE V.S.H.
Surface: Bituminous
Maintenance/Ownership: State

Culvert 56-5:
Culvert - 1972
Structure No. 30009156-509061
Length: 6'
Under Clearance: 6.0'
Facility Carried: I91
Structure Type: CGMPP
Features Intersected: BROOK
Maintenance: State

Bridge 57S:
Frame - 1971
Structure No. 200091057S09012
Length: 25'
Under Clearance: 14.17'
Facility Carried: I91 ML
Structure Type: RC FRAME
Features Intersected: I 91 OVER TH NO 38
Maintenance/Ownership: State

Bridge 58S:
Stringer/multi-beam or girder - 1971
Structure No. 200091058S09012
Length: 225'
Width: 39.0'
Under Clearance: 16.33'
Facility Carried: I91 ML
Structure Type: SSPN CONT WLD GIRDER
Features Intersected: I 91 OVER VT 25
Surface: Bituminous
Maintenance/Ownership: State

Bridge 59S:
Stringer/multi-beam or girder - 1973
Structure No. 200091059S09012
Length: 271'
Width: 38.5'
Facility Carried: I91 ML
Structure Type: 2SPN WELD PLT GIRDER
Features Intersected: WAITS RIVER
Surface: Bituminous
Maintenance/Ownership: State

Bridge 60S:
Stringer/multi-beam or girder - 1973
Structure No. 200091060S09012
Length: 160'
Width: 39.6'
Under Clearance: 25.33'
Facility Carried: I91 ML
Structure Type: WELDED PLATE GIRDER
Features Intersected: I 91 OVER VT 25B
Surface: Bituminous
Maintenance/Ownership: State

Bridge 61S:
Stringer/multi-beam or girder - 1973
Structure No. 200091061S09012
Length: 122'
Width: 39.0'
Under Clearance: 14.92'
Facility Carried: I91 ML
Structure Type: WELDED PLATE GIRDER
Features Intersected: I 91 OVER TH NO 6
Surface: Bituminous
Maintenance/Ownership: State

Historic Projects <ul style="list-style-type: none"> Unknown Retreatment Resurface Bituminous Mix Skippy Mix Bituminous Seal 	Functional Class <ul style="list-style-type: none"> 1 - Interstate System 2 - Other Freeways and Expressways 3 - Principal Arterial 4 - Minor Arterial 5 - Major Collector 6 - Minor Collector 	Curves <ul style="list-style-type: none"> Left Right 	Grades <ul style="list-style-type: none"> Left Right 	Traffic Counters <ul style="list-style-type: none"> Continuous (CTC) Weigh-In-Motion (WIM) Short-Term, Scheduled Short-Term, Unscheduled 	Crash Locations <ul style="list-style-type: none"> Fatal Injury Property Damage Only Unknown Crash Type 	Mileage by Functional Class By Sheet 91-2 1 - Interstate 9.000	Mileage by Town By Sheet ETE - I091-0000S 9.0 of 177.432	DISTRICT 7	TOWN BRADFORD, FAIRLEE	Date: 12/03/19	ROUTE I-91 ETE mileage: 90.0 to 99.0
--	--	--	--	--	---	--	--	----------------------	----------------------------------	-----------------------	---