
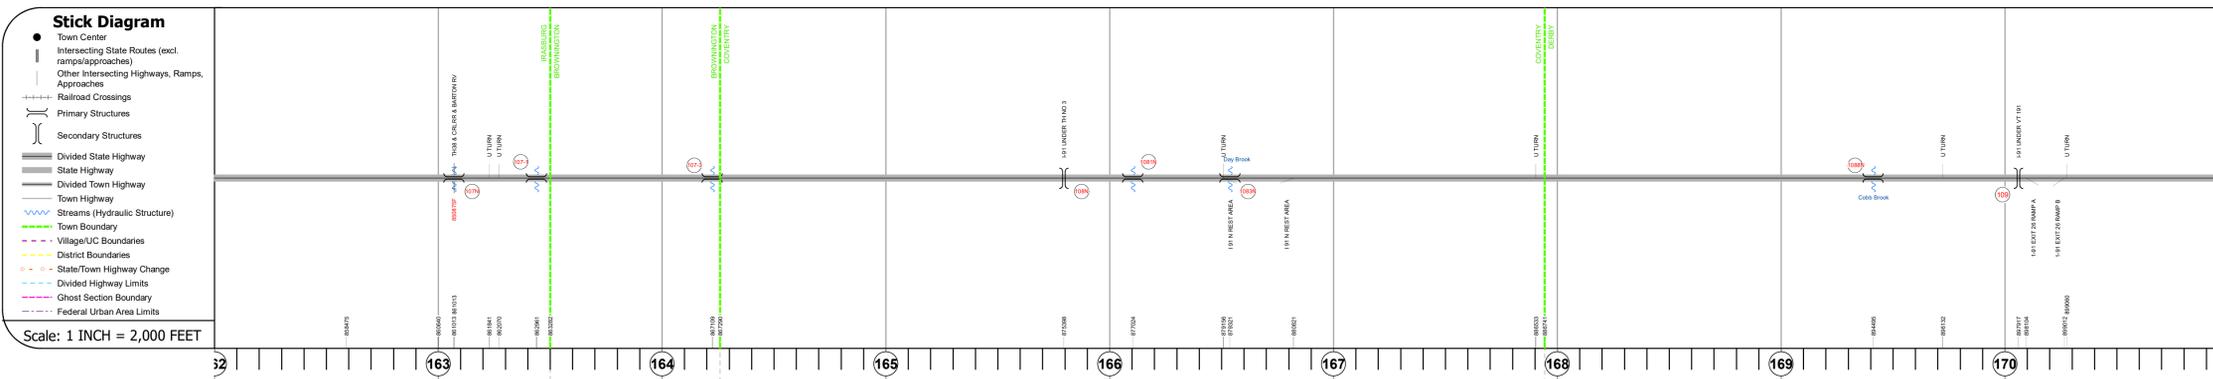
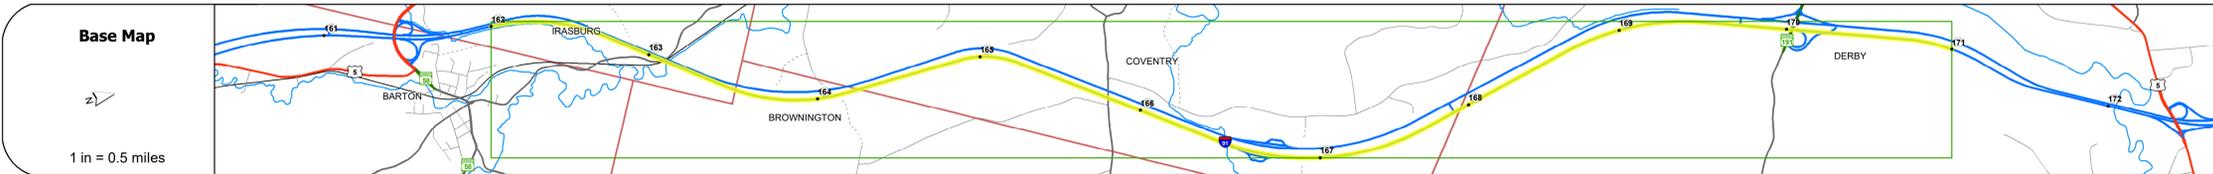


DISTRICT	TOWN	ROUTE
9	BROWNINGTON, COVENTRY, IRASBURG, DERBY	I-91

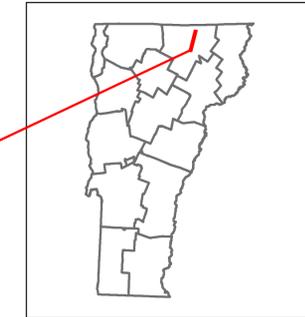

Road Widths	Travellane: 24, Roadway: 40, Lane Count: 2, Base: Two 7 1/2" Plant Mix Base Courses, Subbase: 24" Crushed Rock
Curves	
Grades	+3.8, +3.2, -5, +5
Guardrails	
Rumblestrips	
Historic Projects	2013: IM 091-3(45), 2016: IM DECK(46), 1972: SMP 181-3(20) STAGE II, 1977: 191-3(37), 2011: IM 091-3(47), 1972: 191-3(36), 1987: IR 091-3(1), 1976: 191-3(34) STAGE 3, 1971: 191-3(21)
Maintenance Garage	District 9 - HWY Maintenance Derby Garage
Speed Zone	
Functional Class	1
National Highway System	NHS - Interstate
Limited Access Highway	Full
Customer Service Level	Interstate Or Divided Highway
Traffic Counters	
AADT	2018: 7900, 2017: 7800, 2016: 7600, 2015: 7500, 2014: 7200
Crash Locations	2018, 2017, 2016, 2015, 2014

STRUCTURE DESCRIPTIONS

Bridge 107N:
Stringer/multi-beam or girder - 1971
Structure No. 200091107N10112
Length: 447'
Width: 39.4'
Under Clearance: 22.33'
Facility Carried: 191 ML
Structure Type: SSP CONT WGRBM APPR
Features Intersected: TH38 + CRLRR + BARTON RV
Surface: Bituminous
Maintenance/Ownership: State

Culvert 107-1:
Culvert - 1972
Structure No. 300091107110111
Length: 6'
Under Clearance: 6.0'
Facility Carried: I91
Structure Type: ACCGMPP
Features Intersected: SWAMP DRAIN
Maintenance: State

Culvert 107-3:
Culvert - 1972
Structure No. 300091107310031
Length: 8'
Under Clearance: 8.5'
Facility Carried: I91
Structure Type: CGMPP
Features Intersected: TROUT BROOK
Maintenance: State

Bridge 108N:
Frame - 1971
Structure No. 201005D08N10051
Length: 124'
Facility Carried: TR 03
Structure Type: STEEL RIGID FRAME
Features Intersected: 191 UNDER TH NO 3

Culvert 1081N:
Culvert - 1972
Structure No. 300091H81N10051
Length: 7'
Under Clearance: 5.0'
Facility Carried: I91
Structure Type: CGMPPA
Features Intersected: BROOK
Maintenance: State

Culvert 1083N:
Culvert - 1972
Structure No. 300091H83N10051
Length: 13'
Under Clearance: 9.0'
Facility Carried: I91
Structure Type: CGMPPA
Features Intersected: BROOK
Maintenance: State

Culvert 1088N:
Culvert - 1972
Structure No. 300091H88N10071
Length: 15'
Under Clearance: 9.0'
Facility Carried: I91
Structure Type: CGMPPA
Features Intersected: BROOK
Maintenance: State

Bridge 109:
Stringer/multi-beam or girder - 1970
Structure No. 201343000110072
Length: 375'
Facility Carried: VT 00191 SPUR
Structure Type: SSP CONT WELDED GIR
Features Intersected: 191 UNDER VT 191

Historic Projects <ul style="list-style-type: none"> Unknown Retreatment Resurface Bituminous Mix Skippy Mix Bituminous Seal 	Functional Class <ul style="list-style-type: none"> 1 - Interstate System 2 - Other Freeways and Expressways 3 - Principal Arterial 4 - Minor Arterial 5 - Major Collector 6 - Minor Collector 	Curves <ul style="list-style-type: none"> Left (degrees) Right (degrees) 	Grades <ul style="list-style-type: none"> Up (percent) Down (percent) 	Traffic Counters <ul style="list-style-type: none"> Continuous (CTC) Weigh-In-Motion (WIM) Short-Term, Scheduled Short-Term, Unscheduled 	Crash Locations <ul style="list-style-type: none"> Fatal Injury Property Damage Only Unknown Crash Type 	Mileage by Functional Class By Sheet 91-3 1 - Interstate 9.000	Mileage by Town By Sheet ETE - I091-0000 9.0 of 177.432	DISTRICT 9	TOWN BROWNINGTON, COVENTRY, IRASBURG, DERBY	Date: 12/03/19	ROUTE I-91 ETE mileage: 162.0 to 171.0
--	--	--	---	--	---	--	---	----------------------	---	-----------------------	---