




Route Log and Progress Chart

DRAFT


Please Note: Errors and Omissions May Exist.
Contact the VTrans Mapping Section with questions or concerns.

DISTRICT	TOWN	ROUTE
4	HARTFORD	US-4

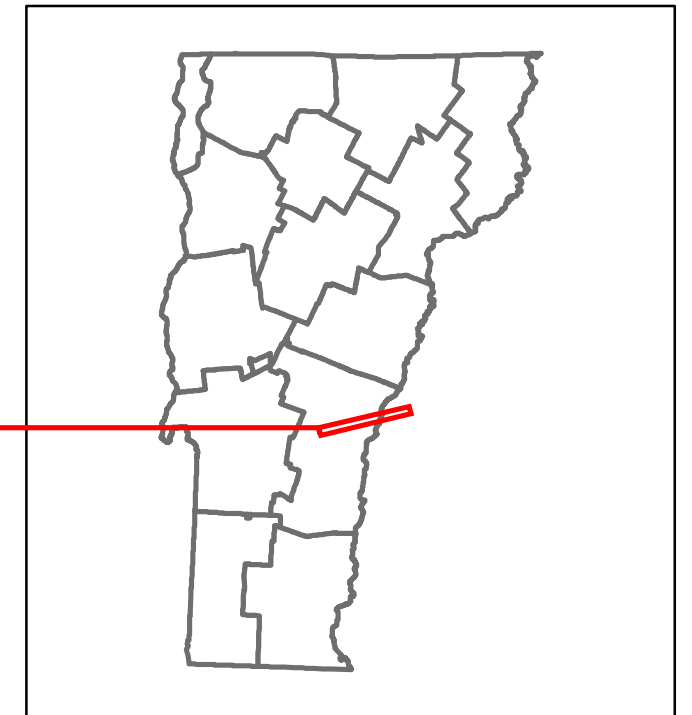

Base Map


1 in = 1 miles

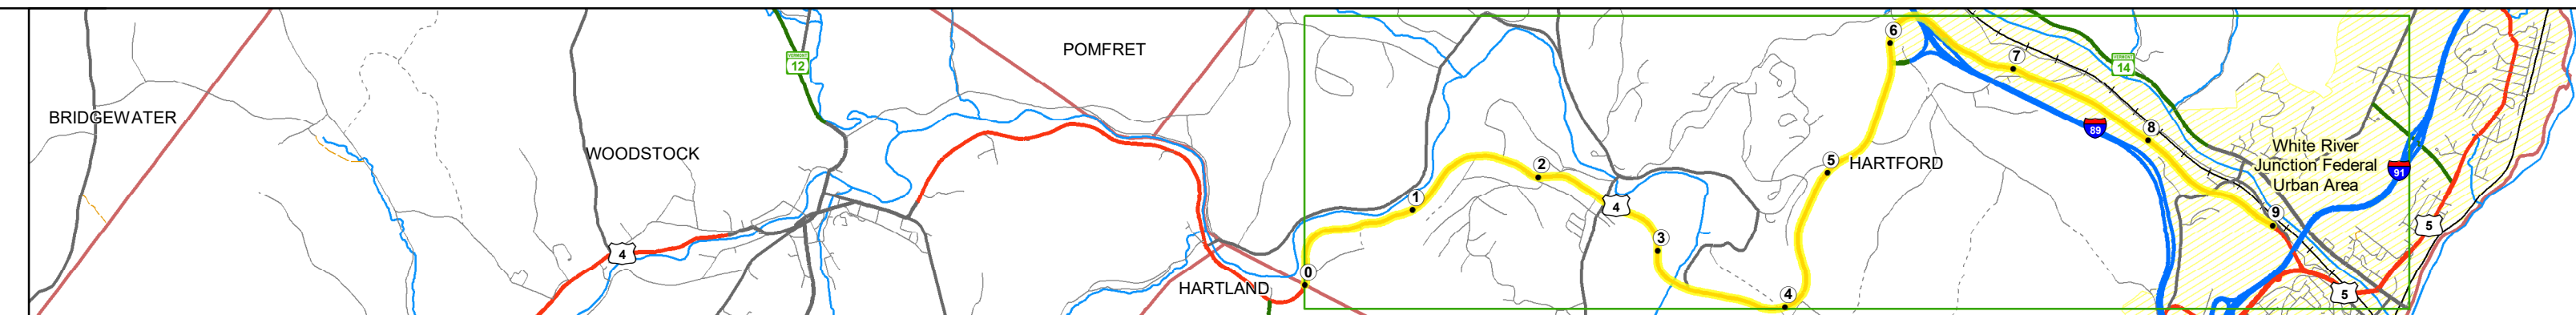

Stick Diagram


- Town Center
- Intersecting State Routes (excl. ramps/approaches)
- Other Intersecting Highways, Ramps, Approaches
- Railroad Crossings
- Primary Structures
- Secondary Structures
- Divided State Highway
- State Highway
- Divided Town Highway
- Town Highway
- Streams (Hydraulic Structure)
- Town Boundary
- Village/IC Boundaries
- District Boundaries
- State/Town Highway Change
- Divided Highway Limits
- Ghost Section Boundary
- Federal Urban Area Limits

Scale: 1 INCH = 2,000 FEET

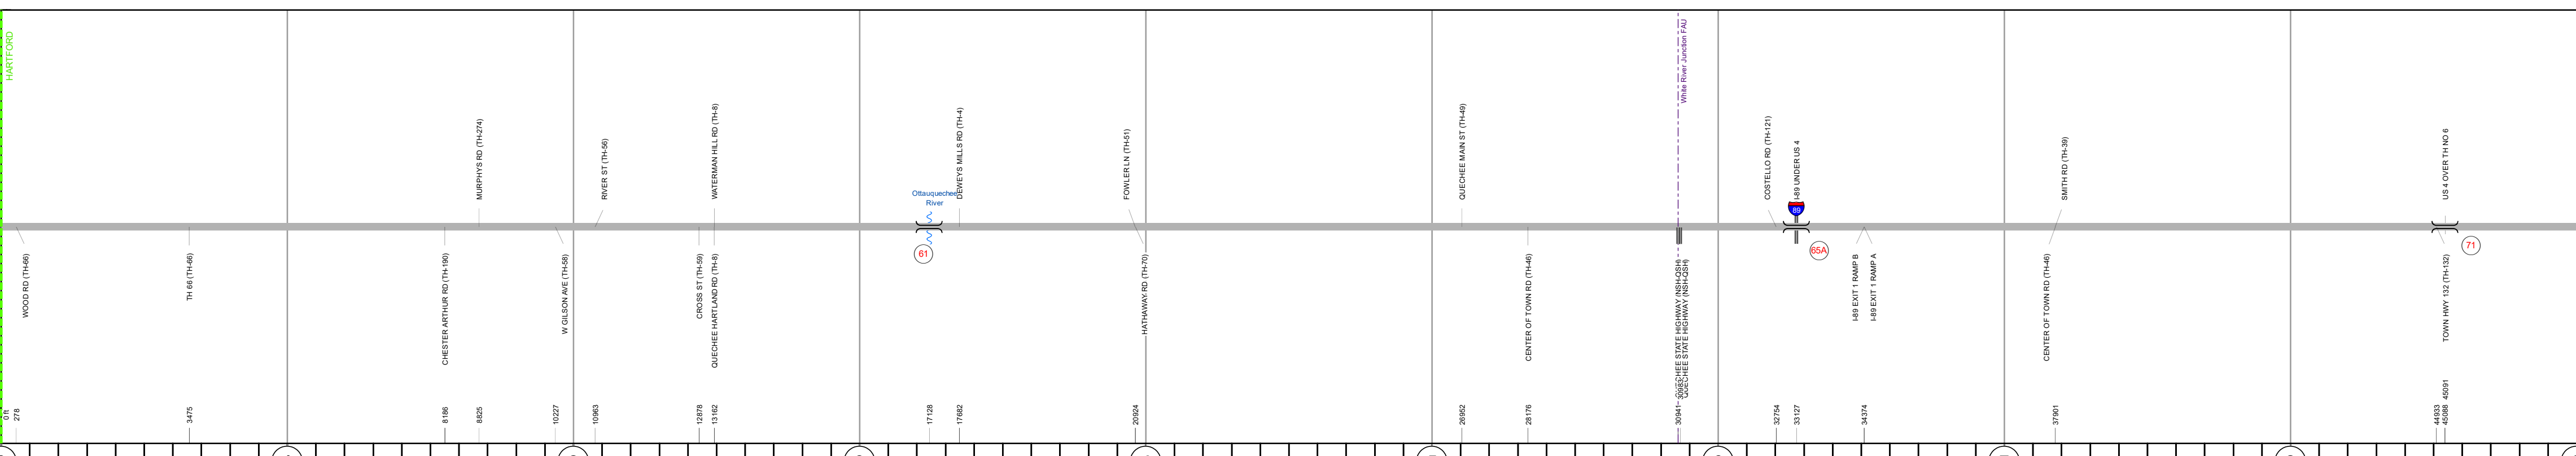


Road Widths


Travellane
Roadway
Lane Count
Base
Subbase

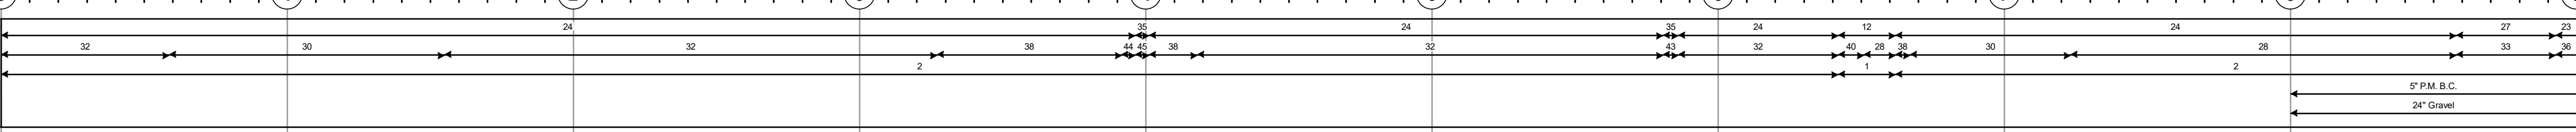


Curves

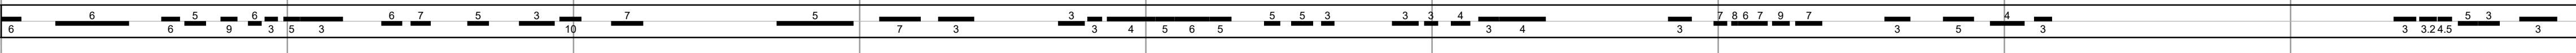


Grades

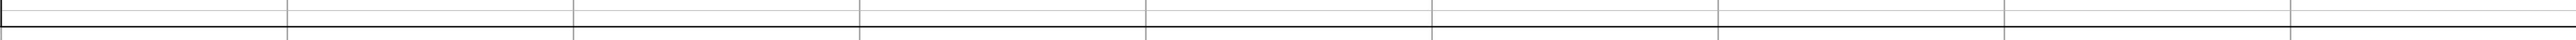


Guardrails

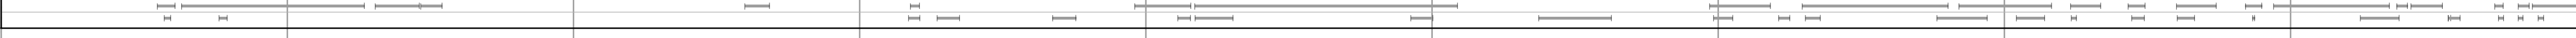


Rumblestrips

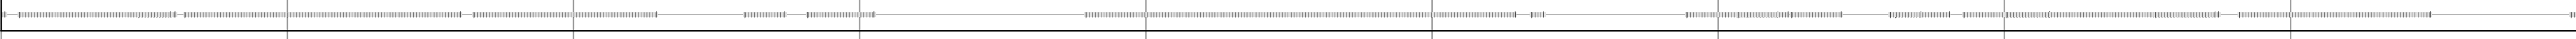


Historic Projects

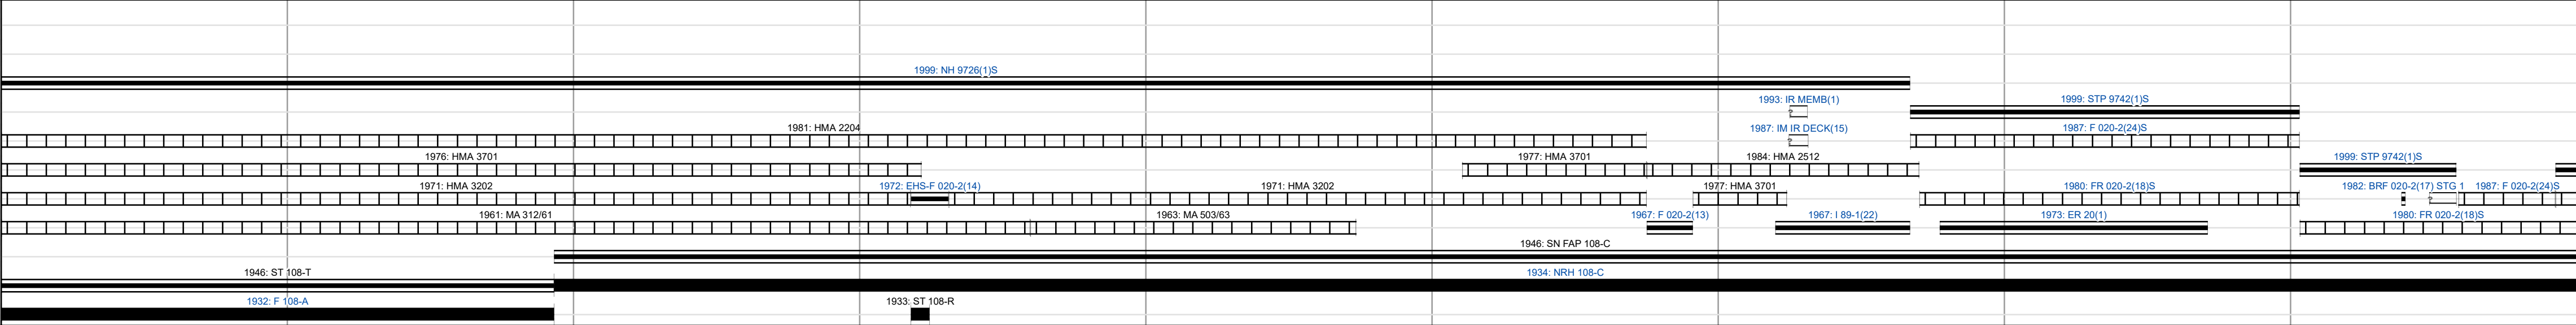


Maintenance Garage

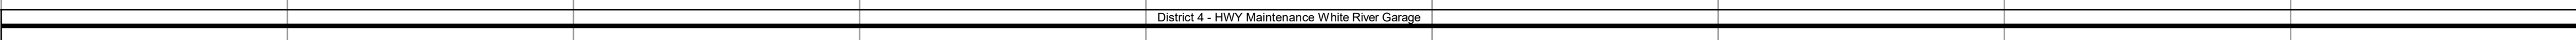

Speed Zone

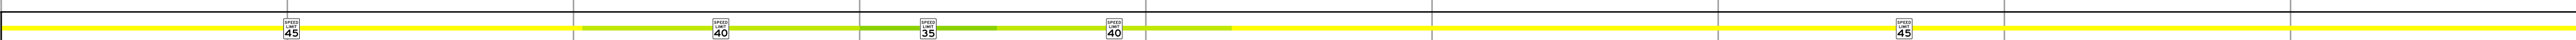


Functional Class

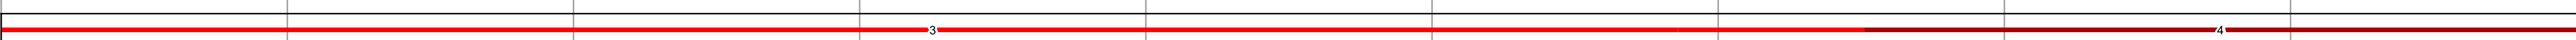


National Highway System



Limited Access Highway

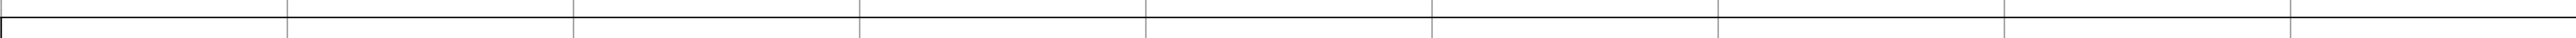

Customer Service Level

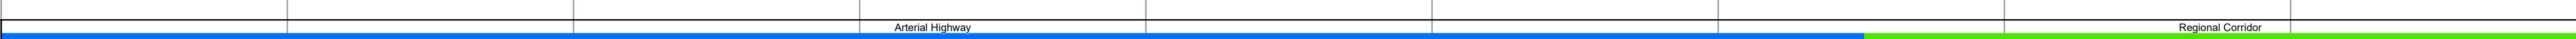

Traffic Counters



AADT Counts

Year	Section 1	Section 2	Section 3	Section 4	Section 5	Section 6	Section 7	Section 8
2018	7400	8900	11700	7100	4200	2900		
2017	7600	8900	11300	7100	4100	2800		
2016	7800	8800	10800	7100	3900	2700		
2015	8000	8800	10400	7100	3800	2600		
2014	8000	9100	10500	7400	4100	2800		



STRUCTURE DESCRIPTIONS

Bridge 61:
Arch - deck - 1911
Structure No. 200020006114082
Length: 285'
Width: 30.0'
Facility Carried: US 04 ML
Structure Type: 3 HINGE STL DK ARCH
Features Intersected: OTTAUQUECHEE RIVER
1
Surface: Bituminous
Maintenance/Ownership: State

Bridge 65A:
Stringer/multi-beam or girder - 1967
Structure No. 200020065A14082
Length: 311'
Width: 30.0'
Under Clearance: 16.08'
Facility Carried: US 04 ML
Structure Type: 4 SP ROLLED BEAM
Features Intersected: 1.89 UNDER US 4
Surface: Bituminous
Maintenance/Ownership: State

Bridge 71:
Stringer/multi-beam or girder - 1986
Structure No. 20002007114082
Length: 114'
Width: 32.7'
Under Clearance: 14.0'
Facility Carried: US 04 ML
Structure Type: ROLLED BEAM
Features Intersected: US 4 OVER TH NO 6
Surface: Bituminous
Maintenance/Ownership: State

<p>Historic Projects</p> <ul style="list-style-type: none"> Unknown Retreatment Resurface Bituminous Mix Skinny Mix Bituminous Seal <p>Surface Treated</p> <ul style="list-style-type: none"> Gravel Plant Mix Reclaimed Base and Bituminous Concrete <p>Speed Zones</p> <p>Indicated plans available - http://vtransmap01.ad.state.vt.us/rp/dpr/DWebstore/</p>	<p>Functional Class</p> <ul style="list-style-type: none"> 1 - Interstate System 2 - Other Freeways and Expressways 3 - Principal Arterial 4 - Minor Arterial 5 - Major Collector 6 - Minor Collector <p>Curves</p> <ul style="list-style-type: none"> Left Right <p>Grades</p> <ul style="list-style-type: none"> up down <p>Road Widths</p> <p>(ft)</p>	<p>Traffic Counters</p> <ul style="list-style-type: none"> Continuous (CTC) Weight-In-Motion (WIM) Short-Term, Scheduled Short-Term, Unscheduled <p>High Crash Locations (HCL's)</p> <p>Sections (& Intersections)</p> <ul style="list-style-type: none"> 1 - 100 (1 - 10) 101 - 200 (11 - 20) 201 - 300 (21 - 30) 301 - 400 (31 - 40) 401 - 800 (41 - 113) <p>AADT</p> <p>(count)</p>	<p>Mileage by Functional Class By Sheet</p> <table border="1"> <tr><td>020-2</td><td>3 - Other Principal Arterial</td><td>6.510</td></tr> <tr><td>020-2</td><td>4 - Minor Arterial</td><td>2.490</td></tr> </table> <p>Page Total Mileage: 9.000 mi</p>	020-2	3 - Other Principal Arterial	6.510	020-2	4 - Minor Arterial	2.490	<p>Mileage by Town By Sheet</p> <table border="1"> <tr><td>HARTFORD - U004-1408</td><td>9.0 of 9.591</td></tr> </table> <p>Page Total Mileage: 9.0 mi</p>	HARTFORD - U004-1408	9.0 of 9.591	<p>DISTRICT</p> <p>4</p>	<p>TOWN</p> <p>HARTFORD</p>	<p>Date: 12/02/19</p> <p>1 of 2</p> <p>TWN mileage: 0.0 to 9.0</p>	<p>ROUTE</p> <p>US-4</p> <p>ETE mileage: 53.67 to 62.67</p>
020-2	3 - Other Principal Arterial	6.510														
020-2	4 - Minor Arterial	2.490														
HARTFORD - U004-1408	9.0 of 9.591															