





Route Log and Progress Chart

DRAFT

Please Note: Errors and Omissions May Exist.
Contact the VTrans Mapping Section with questions or concerns.

DISTRICT	TOWN	ROUTE
7	GROTON	US-302

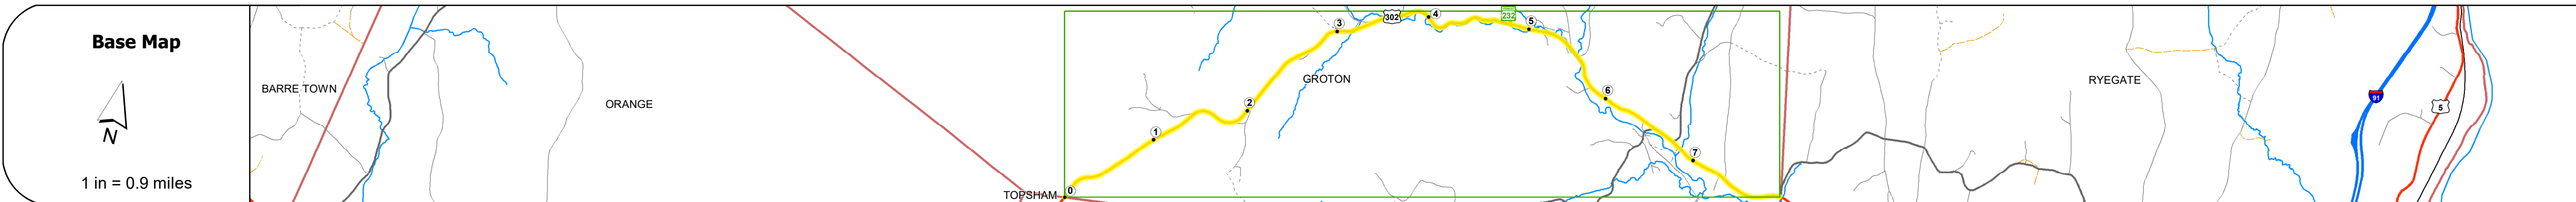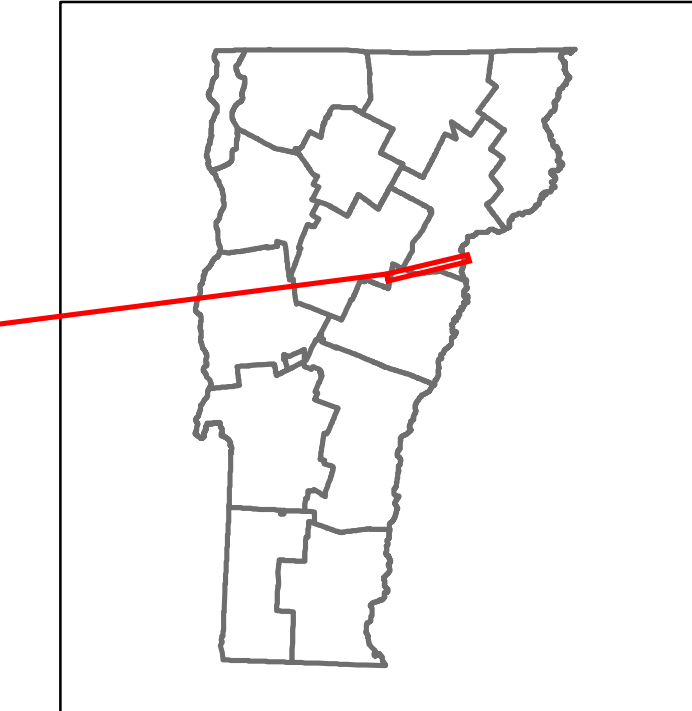

Road Widths	Travellane Roadway Lane Count Base Subbase	12' 18" S.B.	18' - 24" S.B.	18' - 24" S.B.	12' - 18" S.B.	12' - 18" S.B.	12' 5.8'	24" Crushed Stone																
Curves		4	7	5	3	4	3	9	16	18	16	14	5	2.8	8	6	4	11	4	4	2.5	4.5	5.5	
Grades		-7.4	-8.4	-6.9	-8.0	-5.7	-7.7	-8.0	-5.2A	-8.1A	-5.8A	-5.9A	-3.2	-3.9A	-5.5A	-8.4	-7.0	+5.4	-3.1A					
Guardrails																								
Rumblestrips																								
Historic Projects		1995 STP 9431(1)S	1984 HMA 2526	1991 BR F 026-1(27)S	1995 STP 9432(1)S	2010 STP SURF(16)	1998 STP F 026-1(30)																	
Maintenance Garage		District 7 - HWY Maintenance Newbury Garage																						
Speed Zone		40 40 35 35																						
Functional Class		4																						
National Highway System																								
Limited Access Highway																								
Customer Service Level		Regional Corridor																						
Traffic Counters		A C121																						
ADT Counts	2018	1600		2000		2400	2900	2900																
	2017	1500		2000		2300	2800	2900																
	2016	1400		1900		2300	2800	2800																
	2015	1300		1900		2200	2500	2800																
	2014	1400		2000		2300	2800	2800																
Crash Locations	2018																							
	2017																							
	2016																							
	2015																							
	2014																							

STRUCTURE DESCRIPTIONS

Culvert 29:
Culvert - 1937
Structure No. 300026002903041
Length: 9'
Under Clearance: 6.0'
Facility Carried: US302
Structure Type: RC BOX
Features Intersected: BROOK
Maintenance: State

Culvert 30:
Culvert - 1934
Structure No. 300026003003041
Length: 9'
Under Clearance: 7.0'
Facility Carried: US302
Structure Type: RC BOX
Features Intersected: BROOK
Maintenance: State

Bridge 31:
Stringer/multi-beam or girder - 1980
Structure No. 200026003103042
Length: 60'
Width: 32.9'
Facility Carried: US 00302 ML
Structure Type: ROLLED BEAM
Features Intersected: SOUTH BRANCH WELLS RIVER
Surface: Bituminous
Maintenance/Ownership: State

Bridge 32:
Stringer/multi-beam or girder - 1990
Structure No. 200026003203042
Length: 64'
Width: 39.0'
Facility Carried: US 00302 ML
Structure Type: WELDED PLATE GIRDER
Features Intersected: WELLS RIVER
Surface: Bituminous
Maintenance/Ownership: State

Bridge 35:
Stringer/multi-beam or girder - 1980
Structure No. 200026003503042
Length: 120'
Width: 40.1'
Facility Carried: US 00302 ML
Structure Type: WELDED PLATE GIRDER
Features Intersected: WELLS RIVER
Surface: Bituminous
Maintenance/Ownership: State

Bridge 36:
I-beam - 1925
Structure No. 200026003603042
Length: 25'
Width: 27.0'
Facility Carried: US 00302 ML
Structure Type: I-BEAM WIDEN W SLAB
Features Intersected: NORTH BRANCH WELLS RIVER
Surface: Bituminous
Maintenance/Ownership: State

Historic Projects Bituminous Concrete Retreatment Resurface Bituminous Mix Skinny Mix Bituminous Seal Surface Treated Gravel Cold Plane and Freeways and Expressways Reclaimed Base and Bituminous Concrete Concrete Plant Mix	Functional Class 1 - Interstate System 2 - Other Freeways and Expressways 3 - Principal Arterial 4 - Minor Arterial 5 - Major Collector 6 - Minor Collector	Curves Left (degrees) Right (degrees)	Grades (percent) grade up (percent) grade down	Traffic Counters Continuous (CTC) Weigh-In-Motion (WIM) Short-Term, Scheduled Short-Term, Unscheduled	Crash Locations Fatal Injury Property Damage Only Unknown Crash Type	High Crash Locations (HCL's) Sections (& Intersections) HCL No. 1 - 100 (1-10) 101 - 200 (11-20) 201 - 300 (21-30) 301 - 400 (31-40) 401 - 800 (41-113)	Mileage by Functional Class By Sheet 026-1 4 - Minor Arterial 7.904	Mileage by Town By Sheet GROTON - U302-0304 7.904 of 7.904	DISTRICT 7	TOWN GROTON	Date: 12/02/19	ROUTE US-302 ETE mileage: 19.103 to 27.007
Speed Zones 25 30 35 40 45 50 55 60 65								Page Total Mileage: 7.904 mi	Page Total Mileage: 7.904 mi			

For More Information Contact - Vermont Agency of Transportation, Policy, Planning and Intermodal Development Division - Mapping Section, 1 National Life Drive, Montpelier, VT 05633-5001 Telephone: 802-828-2600.