
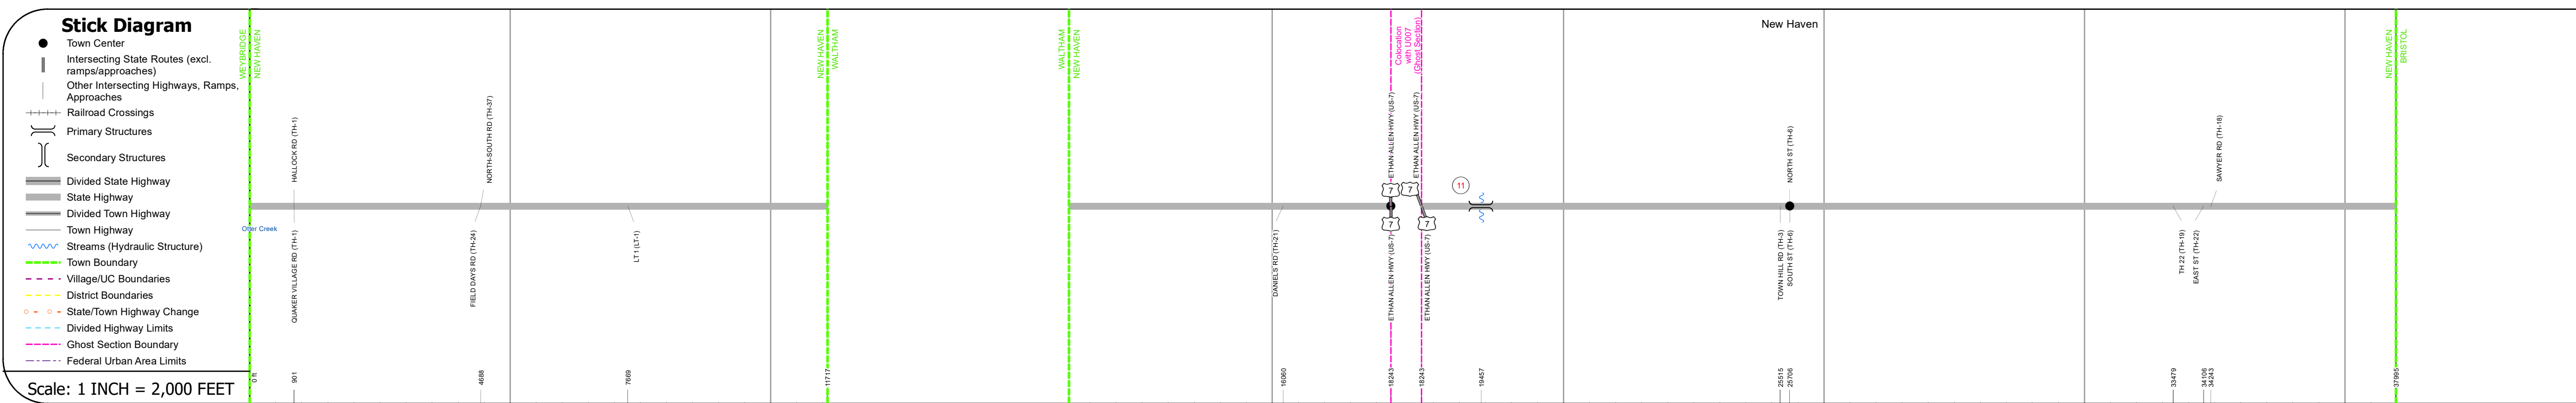
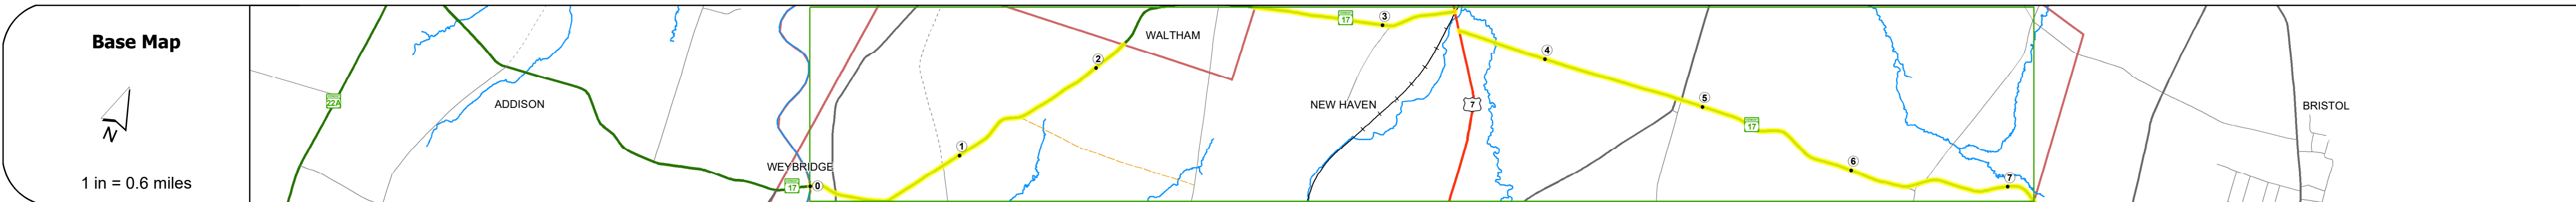


DISTRICT	TOWN	ROUTE
5	NEW HAVEN	VT-17

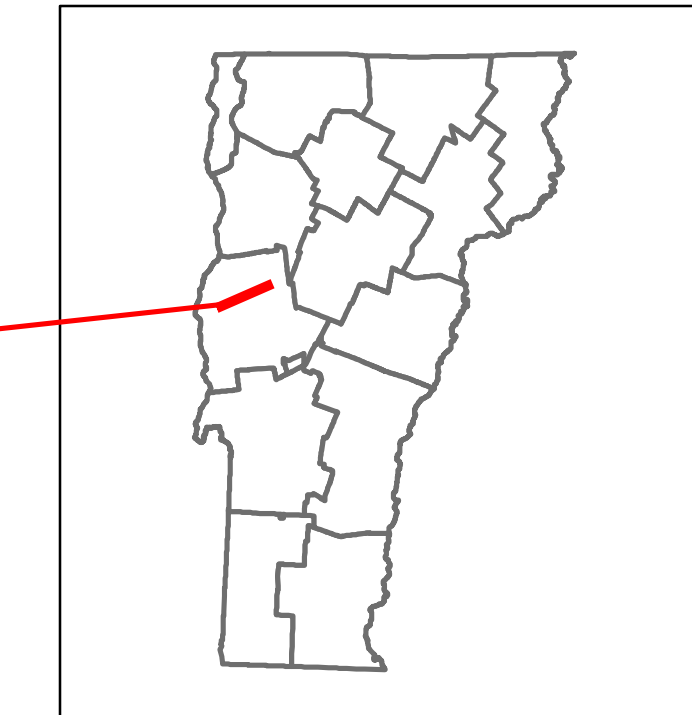


Road Widths	Travellane	Roadway	Lane Count	Base	Subbase
	28	22	2	28	28

Curves	12	7	18	8	12	10	6	11	7	12	16	10	8	6	11	14	11
--------	----	---	----	---	----	----	---	----	---	----	----	----	---	---	----	----	----

Grades	+7.0								+10.0		-9.0						-8.0
--------	------	--	--	--	--	--	--	--	-------	--	------	--	--	--	--	--	------

Guardrails																	
------------	--	--	--	--	--	--	--	--	--	--	--	--	--	--	--	--	--

Rumblestrips																	
--------------	--	--	--	--	--	--	--	--	--	--	--	--	--	--	--	--	--

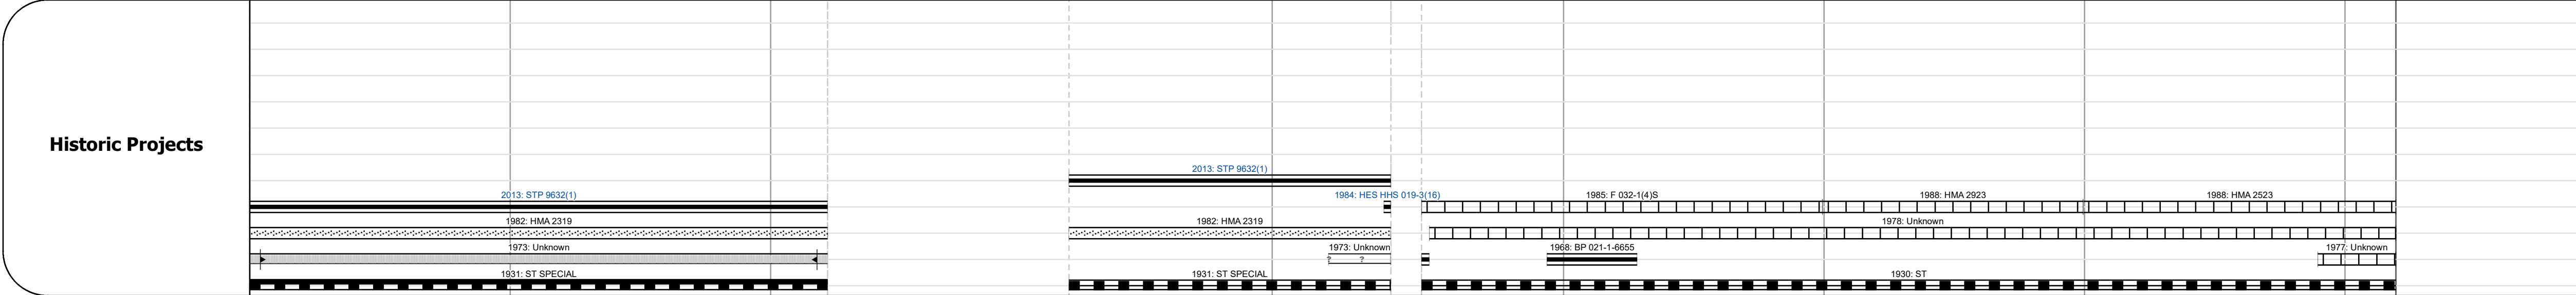

Maintenance Garage	District 5 - HWY Maintenance New Haven Garage	District 5 - HWY Maintenance New Haven Garage	District 5 - HWY Maintenance New Haven Garage
--------------------	-----------------------------------------------	-----------------------------------------------	-----------------------------------------------

Speed Zone	45	45	45	35	45
------------	----	----	----	----	----

Functional Class	4	4	4	4	4
------------------	---	---	---	---	---


National Highway System					
-------------------------	--	--	--	--	--

Limited Access Highway					
------------------------	--	--	--	--	--

Customer Service Level	Regional Corridor	Regional Corridor	Regional Corridor	Regional Corridor	Regional Corridor
------------------------	-------------------	-------------------	-------------------	-------------------	-------------------

Traffic Counters					
------------------	--	--	--	--	--

ADT Counts	2018	1300	1600	2700	3500	3500
2017	1300	1600	2900	3700	3700	3900
2016	1300	1600	3000	4000	4000	3900
2015	1300	1600	3200	4200	4200	4100
2014	1200	1500	3000	4200	4200	4100

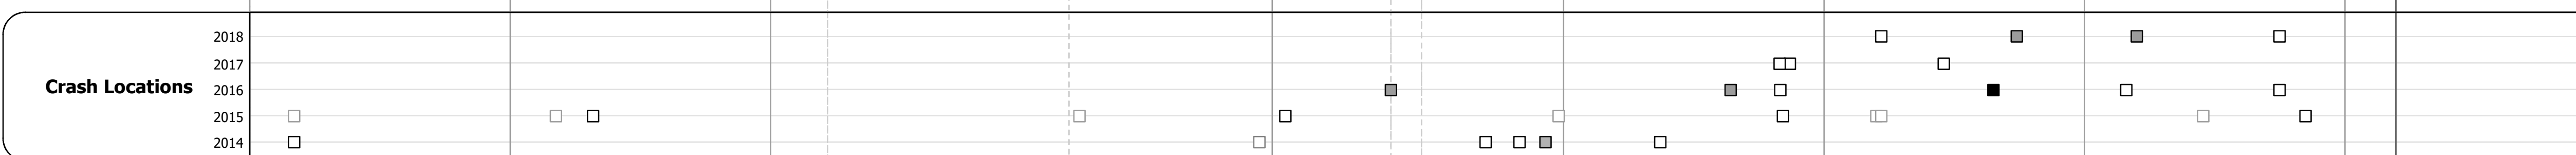

## STRUCTURE DESCRIPTIONS

**Culvert 11:**  
Culvert - 1955  
Structure No. 200032001101132  
Length: 20'  
Facility Carried: VT 17 ML  
Structure Type: 3 CGMP  
Features Intersected: BROOK  
Maintenance/Ownership: State

<b>Historic Projects</b> <ul style="list-style-type: none"> <li>Unknown</li> <li>Retreatment</li> <li>Resurface</li> <li>Bituminous Mix</li> <li>Skinny Mix</li> <li>Bituminous Seal</li> </ul>	<b>Functional Class</b> <ul style="list-style-type: none"> <li>1 - Interstate System</li> <li>2 - Other Freeways and Expressways</li> <li>3 - Principal Arterial</li> <li>4 - Minor Arterial</li> <li>5 - Major Collector</li> <li>6 - Minor Collector</li> </ul>	<b>Curves</b> <ul style="list-style-type: none"> <li>Left (degrees)</li> <li>Right (degrees)</li> </ul>	<b>Grades</b> <ul style="list-style-type: none"> <li>Surface Treated</li> <li>Gravel</li> <li>Plant Mix</li> <li>Reclaimed Base and Bituminous Concrete</li> </ul>	<b>Traffic Counters</b> <ul style="list-style-type: none"> <li>Continuous (CTC)</li> <li>Weight-In-Motion (WIM)</li> <li>Short-Term, Scheduled</li> <li>Short-Term, Unscheduled</li> </ul>	<b>Crash Locations</b> <ul style="list-style-type: none"> <li>Fatal</li> <li>Injury</li> <li>Property Damage Only</li> <li>Unknown Crash Type</li> </ul>	<b>Mileage by Functional Class By Sheet</b> 032 4 - Minor Arterial 7.196	<b>Mileage by Town By Sheet</b> NEW HAVEN - V017-0113 Ghost Section - (US-7, MM 5.472 to 5.354) 7.196 of 7.196	<b>DISTRICT</b> 5	<b>TOWN</b> NEW HAVEN	<b>Date:</b> 12/02/19	<b>ROUTE</b> VT-17 ETE mileage: 11.354 to 13.573 14.499 to 19.476
---	---	---	---	---	---	-----------------------------------------------------------------------------	---	----------------------	--------------------------	-----------------------	----------------------------------------------------------------------------