
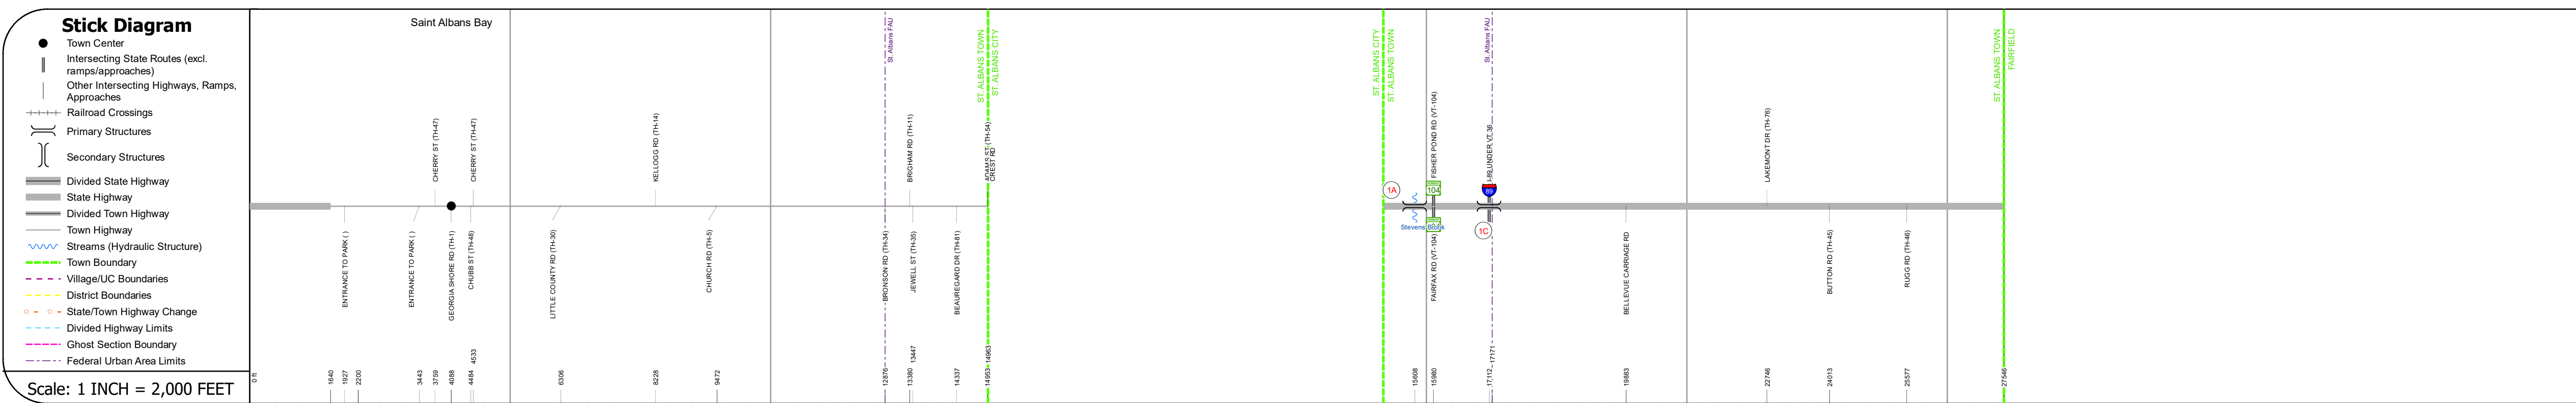
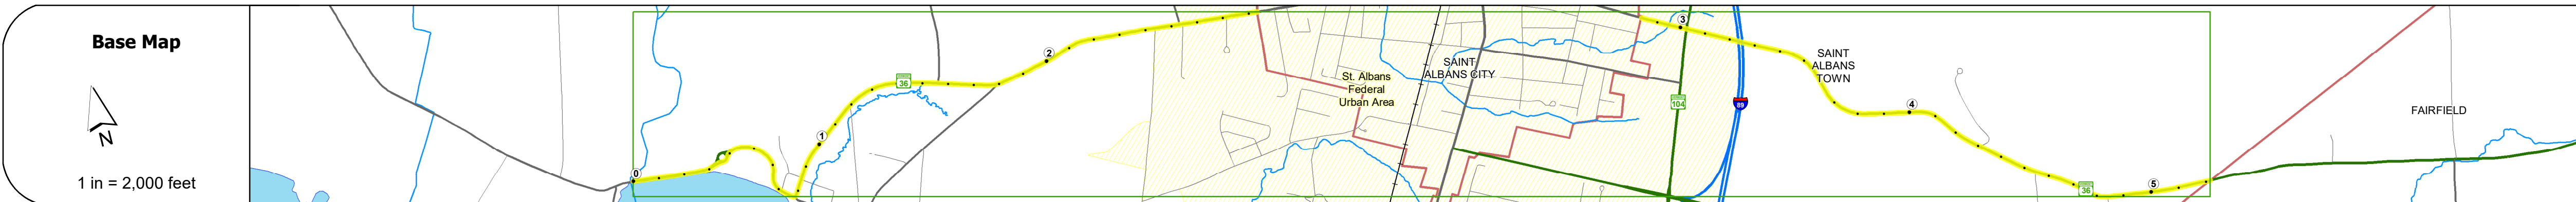















DISTRICT	TOWN	ROUTE
8	SAINT ALBANS TOWN	VT-36

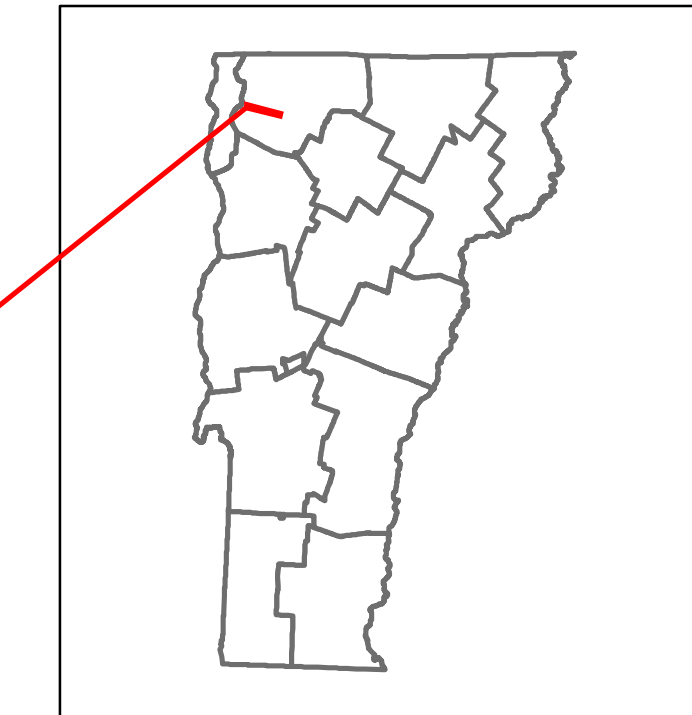


STRUCTURE DESCRIPTIONS

Bridge 1A:
Culvert - 1938
Structure No. 300298001A06131
Length: 11'
Under Clearance: 7.0'
Facility Carried: VT36
Structure Type: RC BOX
Features Intersected: STEVENS BROOK
Maintenance: State

Bridge 1C:
Stringer/multi-beam or girder - 1967
Structure No. 200298001C06132
Length: 236'
Width: 30.0'
Under Clearance: 16.75'
Facility Carried: VT 36 ML
Structure Type: 2 SP CONT WLD GIRDER
Features Intersected: 1.89 UNDER VT 36
Surface: Bituminous
Maintenance/Ownership: State

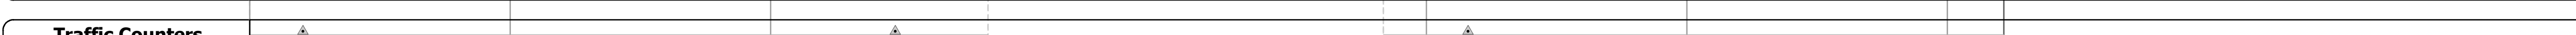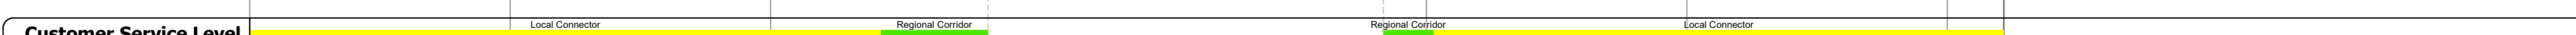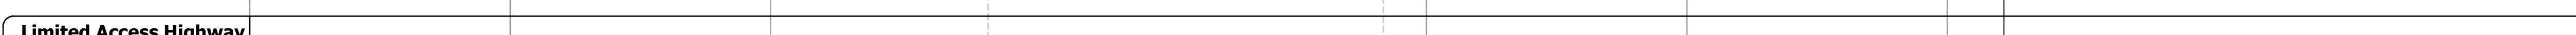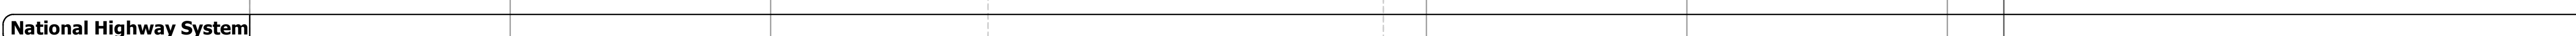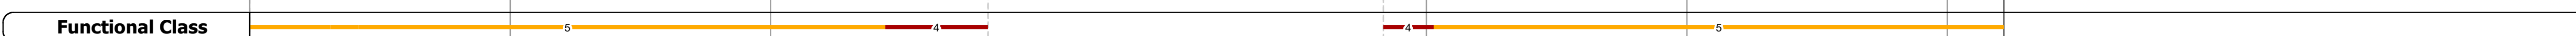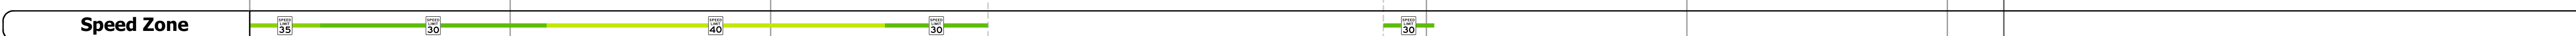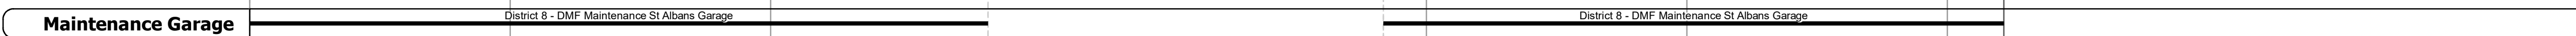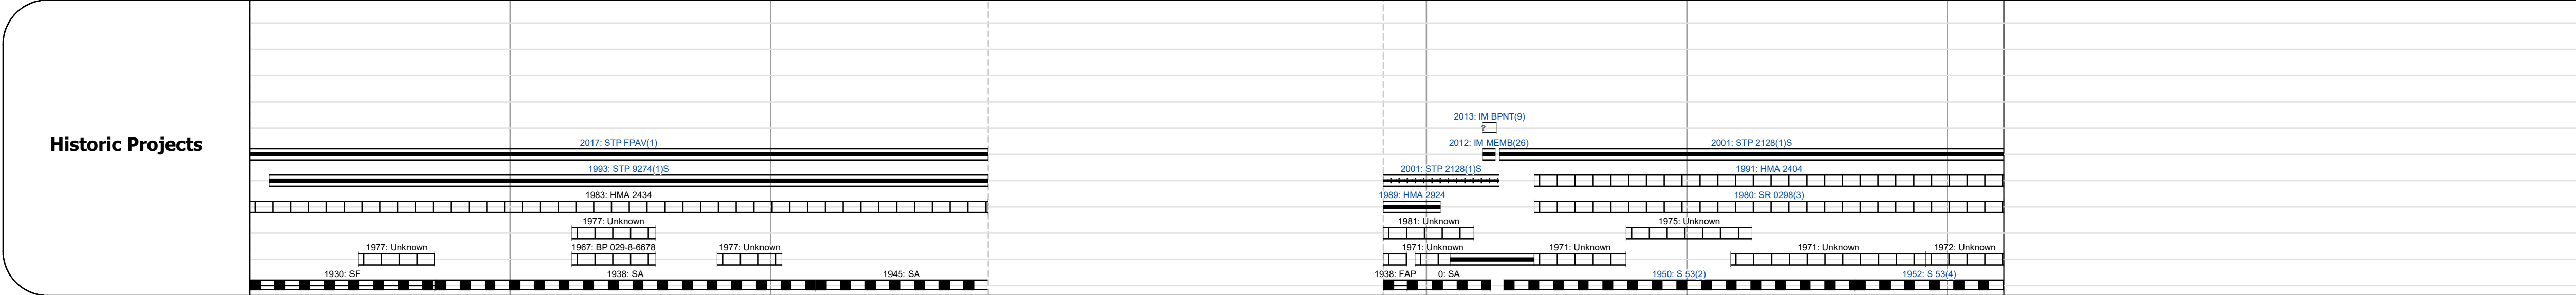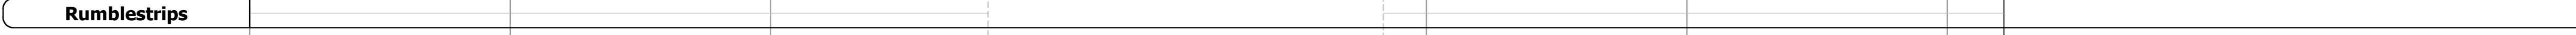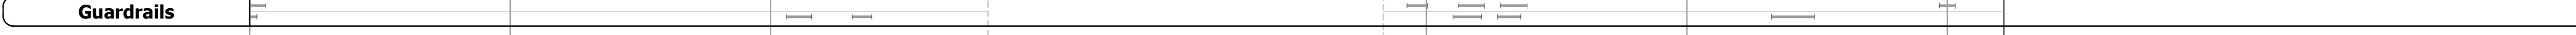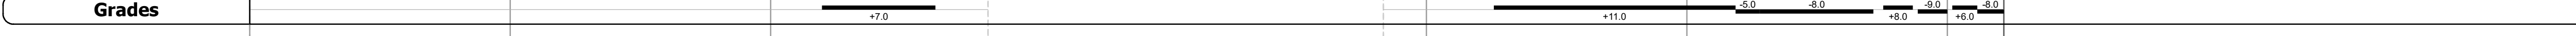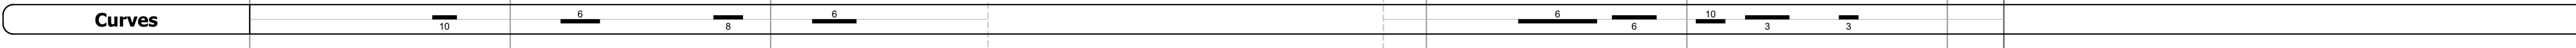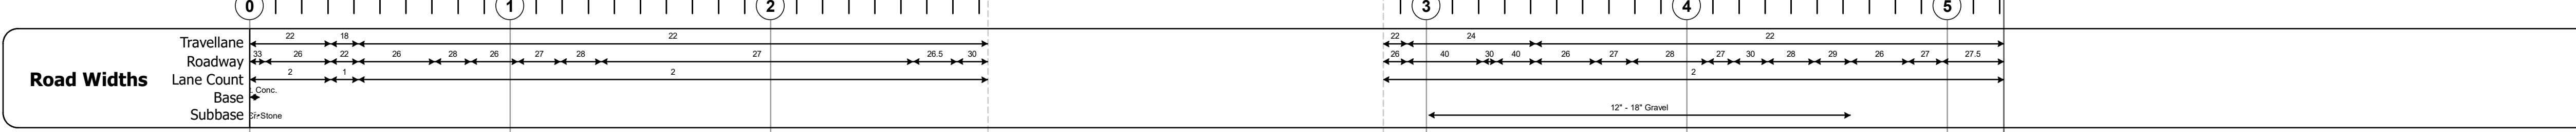

Year	Section 1	Section 2	Section 3	Section 4	Section 5
2020	1393		3146		
2019	1645		3822		
2018	1600	1500	3900	4500	
2017	2000	1900	4100	4800	
2016	2300	2300	4400	5000	

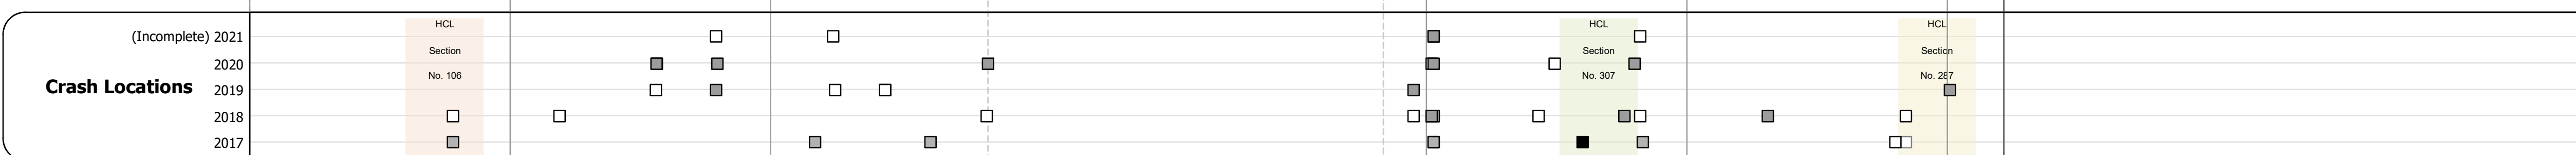

Historic Projects <ul style="list-style-type: none"> Unknown Retreatment Resurface Bituminous Mix Skippy Mix Bituminous Seal 	Functional Class <ul style="list-style-type: none"> 1 - Interstate System 2 - Other Freeways and Expressways 3 - Principal Arterial 4 - Minor Arterial 5 - Major Collector 6 - Minor Collector 	Curves <ul style="list-style-type: none"> Left (degree) Right (degree) 	Grades <ul style="list-style-type: none"> grade up grade down 	Traffic Counters <ul style="list-style-type: none"> Continuous (CTC) Weigh-In-Motion (WIM) Short-Term, Scheduled Short-Term, Unscheduled 	Crash Locations <ul style="list-style-type: none"> High Crash Locations (HCL's) Sections (& Intersections) HCL No. 106 HCL No. 307 HCL No. 267 	Mileage by Functional Class By Sheet 8200 4 - Minor Arterial 0298 5 - Major Collector 0.588 4.629	Mileage by Town By Sheet SAINT ALBANS TOWN - V036-0613 5.217 of 5.217	DISTRICT 8	TOWN SAINT ALBANS TOWN	Date: 11/17/21	ROUTE VT-36 ETE mileage: 0.0 to 2.834 4.352 to 6.735
--	--	--	---	--	--	--	--	----------------------	----------------------------------	-----------------------	---