
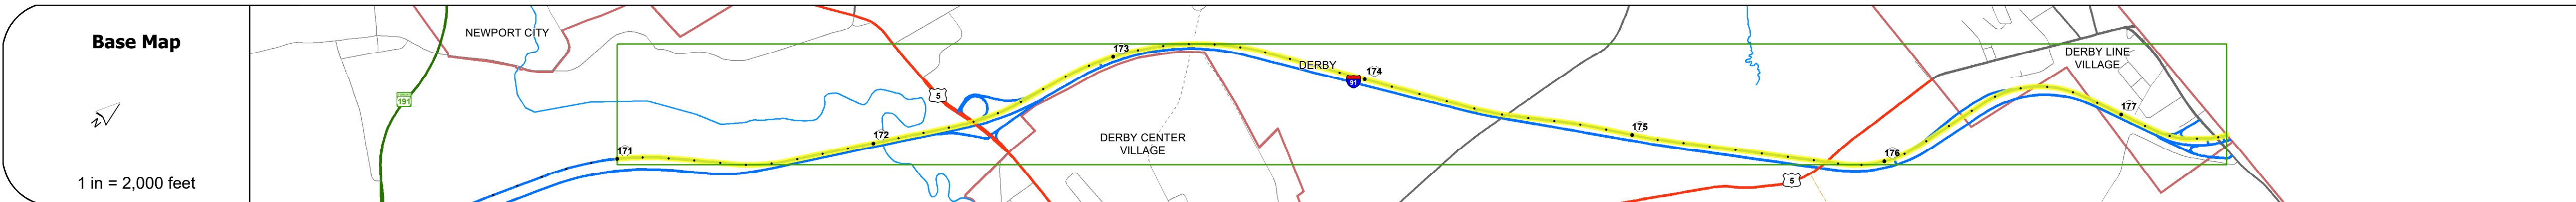


DISTRICT	TOWN	ROUTE
9	DERBY	I-91

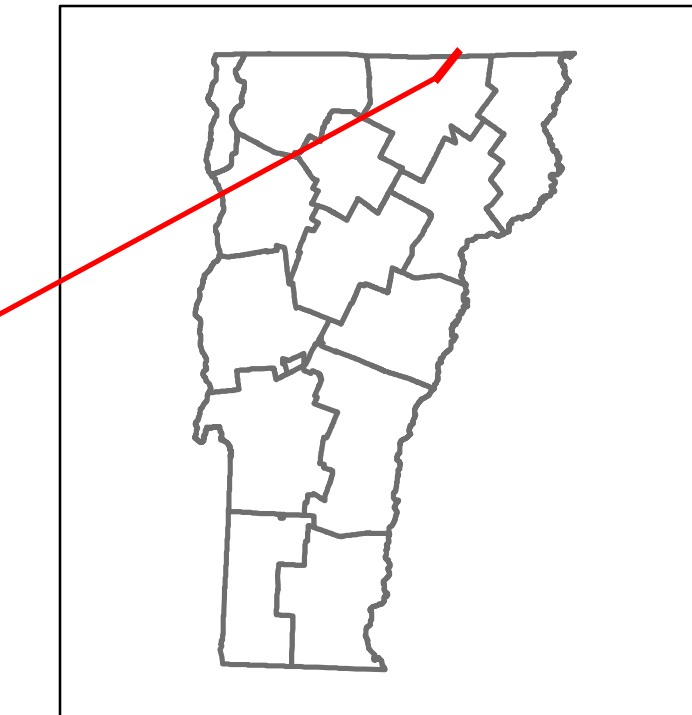

Road Widths	Travellane	Roadway	Lane Count	Base	Subbase
				Two 2 1/2" Plant Mix Base Courses	
				24" Crushed Rock	
				Two 2 1/2" Crushed Stone Base Courses	
				Two 2 1/2" Plant Mix, Mac. C. R.	

Curves	Radius
	5.3
	3.3
	3

Grades	Grade (%)
	+3.2
	+4.8

Guardrails	Guardrail Type
	W
	F

Rumblestrips	Rumblestrip Type
	W
	F

Historic Projects	Project ID	Start Date	End Date
	1993 IR DECK(28)		
	1975 IR 191-3(7)		
	1971 IR 191-3(21)		
	1975 IR 191-3(34) STAGE 3		
	1982 IR 191-3(3)		
	2010 IR 091-3(46)		
	1987 IR 091-3(1)		
	1969 IR DECK(28)		
	2006 IR 091-3(41)		

Maintenance Garage	Location
	District 9 - DMF Maintenance Derby Garage

Speed Zone	Speed Limit
	55

Functional Class	Class
	1 - Interstate

National Highway System	NHS Type
	NHS - Interstate

Limited Access Highway	Access Type
	Full

Customer Service Level	Level
	Interstate Or Divided Highway

Traffic Counters	Counter ID
	2021, 2020, 2019, 2018, 2017

ADT	Year	ADT	Year	ADT	Year	ADT	Year
2493	2021	835	2021	1062	2021	786	2021
2208	2020	740	2020	1071	2020	896	2020
2844	2019	986	2019	1615	2019	928	2019
	2018		2018		2018		2018
	2017		2017		2017		2017

Crash Locations	Year	Crash Type
	2022 (Incomplete)	
	2021	
	2020	
	2019	
	2018	

STRUCTURE DESCRIPTIONS

- Bridge 110S:** Stringer/multi-beam or girder - 1970
Structure No. 200091110S10072
Length: 302'
Height: 5.33'
Width: 3.8'
Facility Carried: I 91 ML
Structure Type: 3 SPAN CONT GIRDER
Features Intersected: GLYDE RIVER
Surface: Bituminous
Maintenance/Ownership: State
- Unknown 111:** Unknown
Structure No. 200034017810072
Structure Type: Unknown
Features Intersected: I 91 UNDER US 5
Maintenance/Ownership: State
- Bridge 111-1:** Culvert - 1963
Structure No. 300091111110071
Length: 7'
Facility Carried: I 91
Structure Type: CGMPP ALUM SLEEVED
Features Intersected: BROOK
Maintenance/Ownership: State
- Unknown 112:** Unknown
Structure No. 200319004A10072
Structure Type: Unknown
Features Intersected: TH 3 OVER I 91
Maintenance/Ownership: State
- Bridge 112-2:** Culvert - 1962
Structure No. 300091112210071
Length: 8'
Facility Carried: I 91
Structure Type: CGMPP
Features Intersected: BROOK
Maintenance/Ownership: State
- Bridge 113S:** Stringer/multi-beam or girder - 1969
Structure No. 200091113S10072
Length: 194'
Height: 5.33'
Width: 3.8'
Under Clearance: 1.58'
Facility Carried: I 91 ML
Structure Type: 3 SP CONT ROLLED BM
Features Intersected: I 91 OVER US 5
Surface: Bituminous
Maintenance/Ownership: State
- Bridge 113-1S:** Culvert - 1962
Structure No. 300091113S10071
Length: 7'
Facility Carried: I 91
Structure Type: CGMPP
Features Intersected: BROOK
Maintenance/Ownership: State
- Unknown 114:** Unknown
Structure No. 200318000110072
Structure Type: Unknown
Features Intersected: I 91 UNDER ALT US 5
Maintenance/Ownership: State

Historic Projects <ul style="list-style-type: none"> Unknown Retreatment Resurface Bituminous Mix Skippy Mix Bituminous Seal 	Functional Class <ul style="list-style-type: none"> 1 - Interstate 2 - Other 3 - Principal Arterial 4 - Minor Arterial 5 - Major Collector 6 - Minor Collector 	Curves <ul style="list-style-type: none"> Left Right 	Grades <ul style="list-style-type: none"> grade up grade down 	Traffic Counters <ul style="list-style-type: none"> Continuous (CTC) Weight-In-Motion (WIM) Short-Term, Scheduled Short-Term, Unscheduled 	Crash Locations <ul style="list-style-type: none"> Fatal Injury Property Damage Only Unknown Crash Type 	Mileage by Functional Class By Sheet 91-3 1 - Interstate 6.432	Mileage by Town By Sheet ETE - I091-0000S 6.432 of 177.432	DISTRICT 9	TOWN DERBY	Date: 10/02/22	ROUTE I-91 ETE mileage: 171.0 to 177.432
---	---	----------------------------------------------------------------------------------------	-------------------------------------------------------------------------------------------------	---	---	--------------------------------------------------------------------------	----------------------------------------------------------------------	----------------------	----------------------	-----------------------	-------------------------------------------------------