

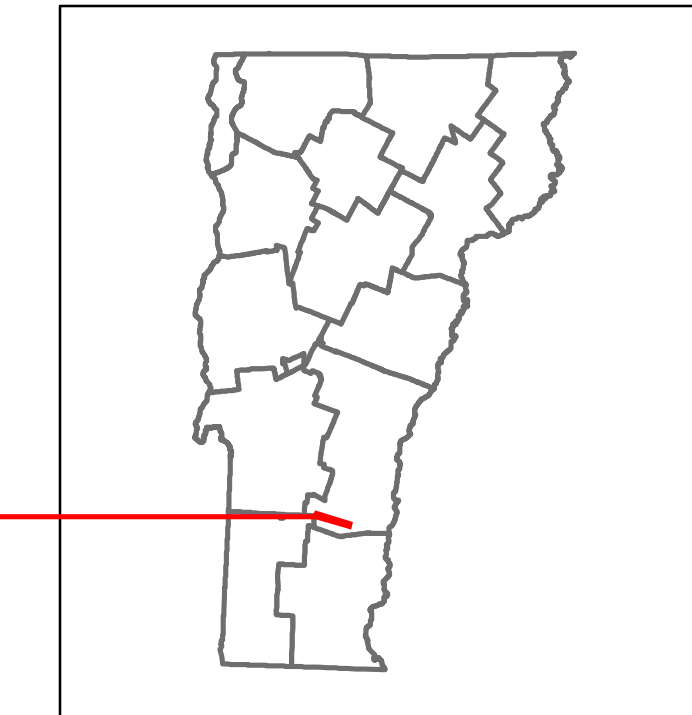


DISTRICT	TOWN	ROUTE
2	ANDOVER	Maj-0132

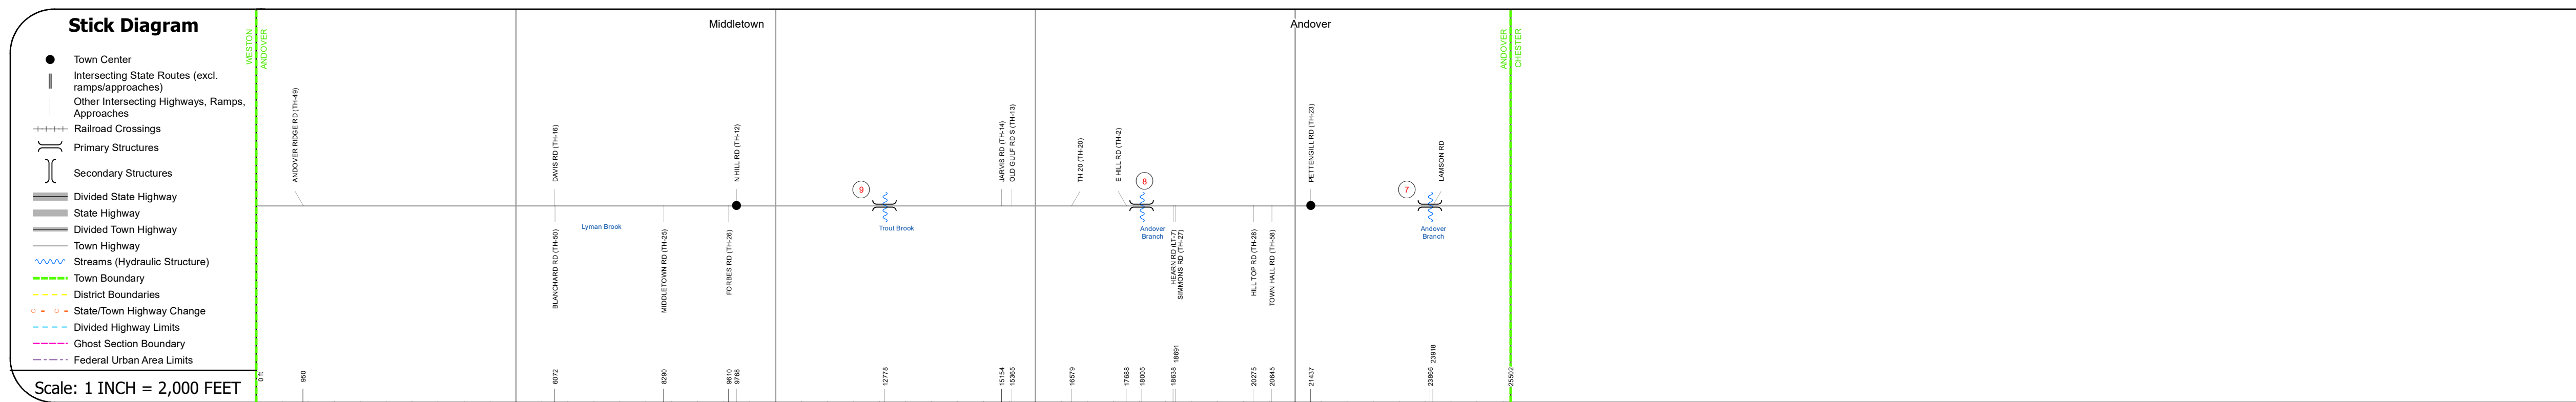

Maj-0132

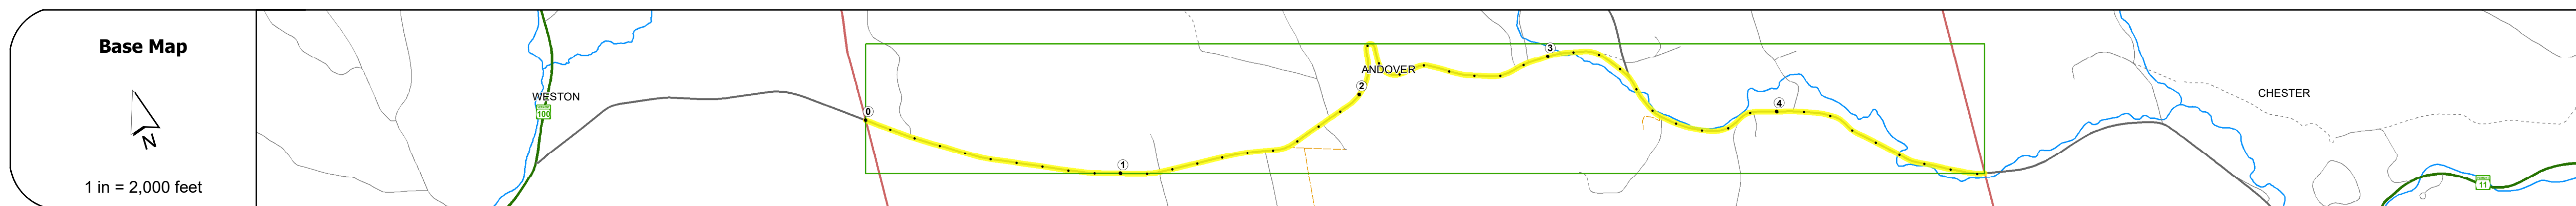

STRUCTURE DESCRIPTIONS

Bridge 9:
Stringer/multi-beam or girder - 2022
Structure No: 200132000914012
Length: 90'
Height: 100.0'
Width: 26.0'
Weight Limit: 0
Facility Carried: TR 01 FAS 132
Structure Type: WELDED GIRDER
Features Intersected: TROUT BROOK
Inspection Date: 1/2023
Maintenance/Ownership: Town

Bridge 8:
Stringer/multi-beam or girder - 1993
Structure No: 200132000814012
Length: 54'
Height: 100.0'
Width: 27.0'
Weight Limit: 0
Facility Carried: TR 01 FAS 132
Structure Type: ROLLED BEAM
Features Intersected: ANDOVER BRANCH
Surface: Bituminous
Inspection Date: 7/2022
Maintenance/Ownership: Town

Bridge 7:
Slab - 1979
Structure No: 200132000714012
Length: 32'
Height: 100.0'
Width: 28.0'
Weight Limit: 0
Facility Carried: TR 01 FAS 132
Structure Type: CONCRETE SLAB
Features Intersected: ANDOVER BRANCH
Surface: Bituminous
Inspection Date: 7/2022
Maintenance/Ownership: Town

Road Widths	Travellane	30	26	30	26	28	28	22	25
Curves						5			
Grades									
Guardrails									
Rumblestrips									
Historic Projects									
Maintenance Garage									
Speed Zone									
Functional Class	5 - Major Collector								
National Highway System									
Limited Access Highway									
Customer Service Level									
Traffic Counters									
AADT	2022		465					699	
	2021		461					693	
	2020		407					612	
	2019		481					722	
	2018			480					720
Crash Locations	(Incomplete) 2023								
	2022								
	2021								
	2020								
	2019								

For More Information Contact - Vermont Agency of Transportation, Policy, Planning and Intermodal Development Division - Mapping Section, 219 North Main Street, Barre, VT 05641 Telephone: 802-828-2600.