




Route Log and Progress Chart

DRAFT

Please Note: Errors and Omissions May Exist.
Contact the VTrans Mapping Section with questions or concerns.


DISTRICT	TOWN	ROUTE
7	NEWBURY	US-5

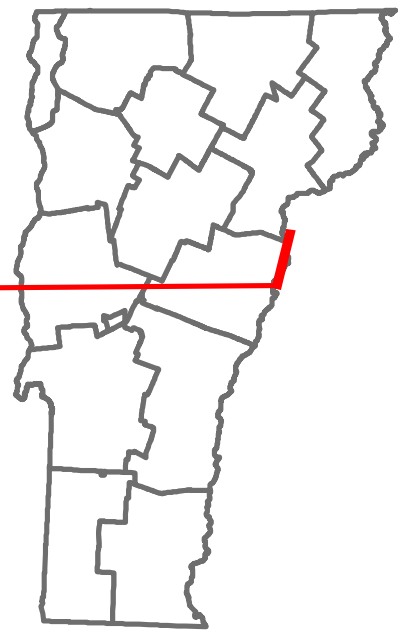

Base Map




1 in = 0.6 miles

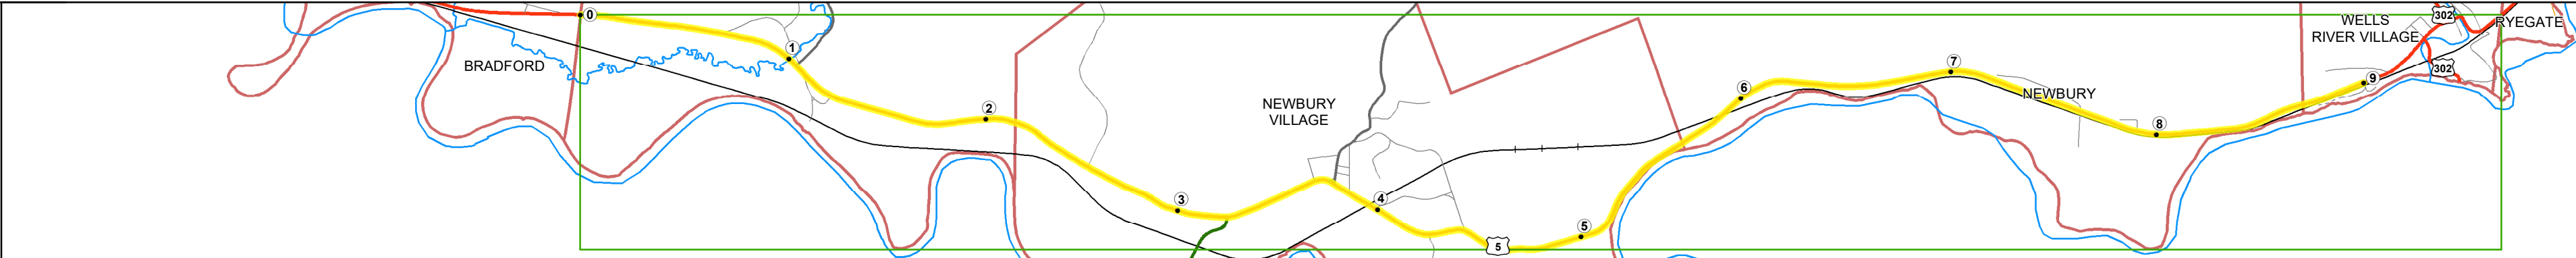


Stick Diagram

- Town Center
- Intersecting State Routes (excl. ramps/approaches)
- Other Intersecting Highways, Ramps, Approaches
- Railroad Crossings
- Primary Structures
- Secondary Structures
- Divided State Highway
- State Highway
- Divided Town Highway
- Town Highway
- Streams (Hydraulic Structure)
- Town Boundary
- District Boundaries
- State/Town Highway Change
- Divided Highway Limits
- Ghost Section Boundary
- Federal Urban Area Limits

Scale: 1 INCH = 2,000 FEET

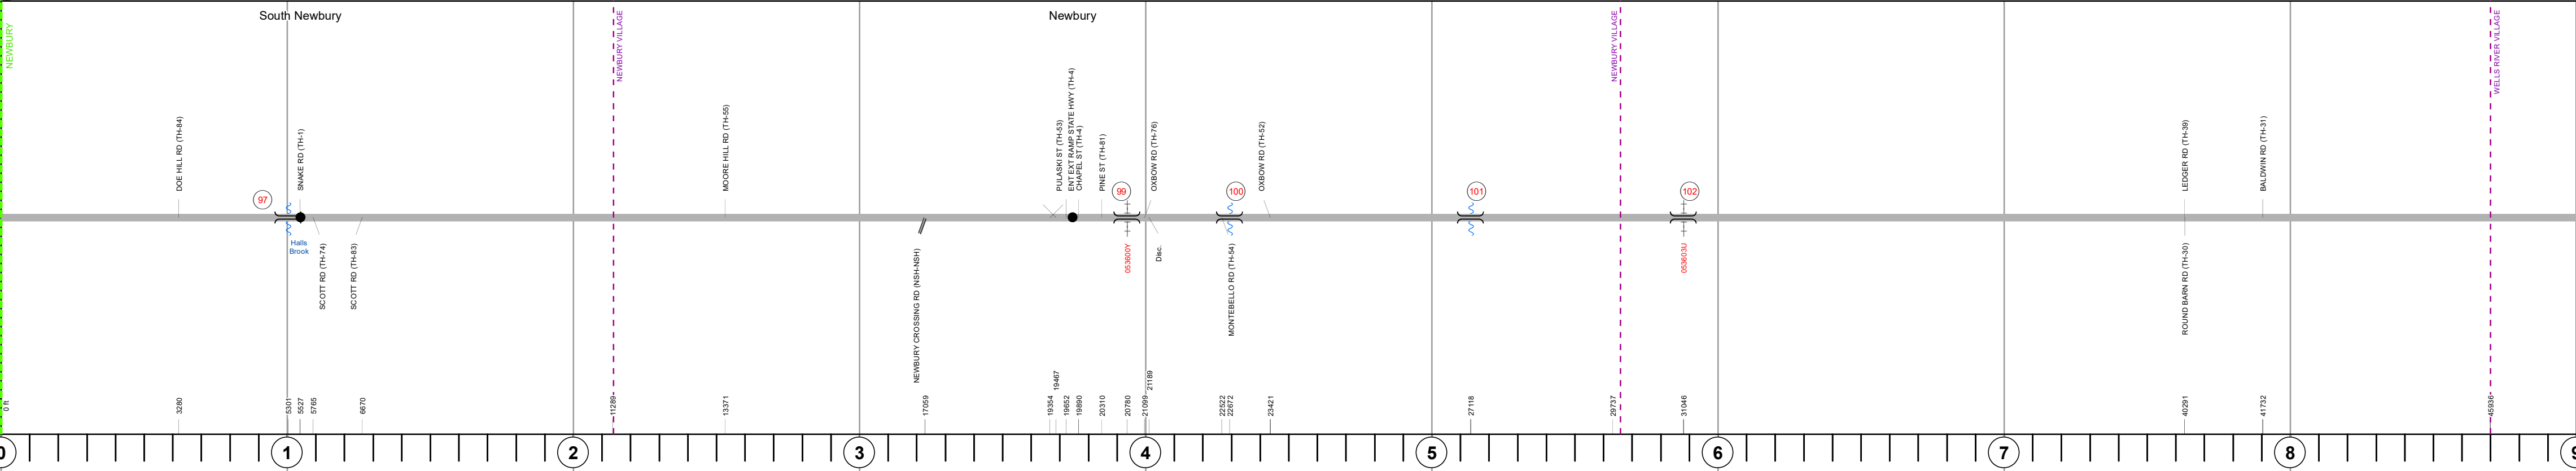

Road Widths

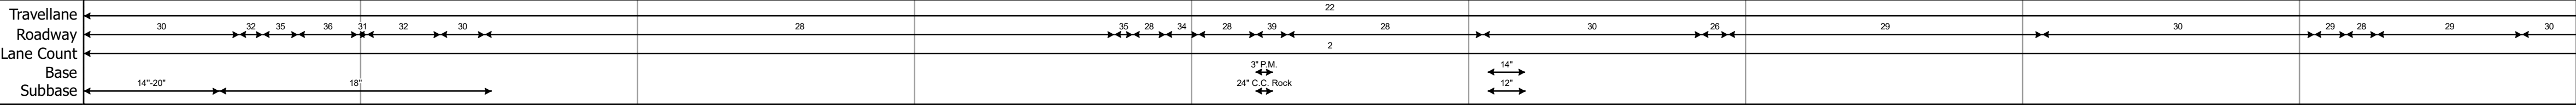


Curves



Grades




Guardrails

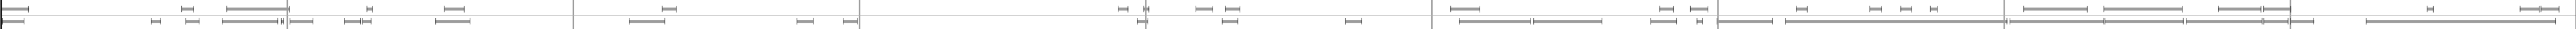


Rumblestrips




Historic Projects

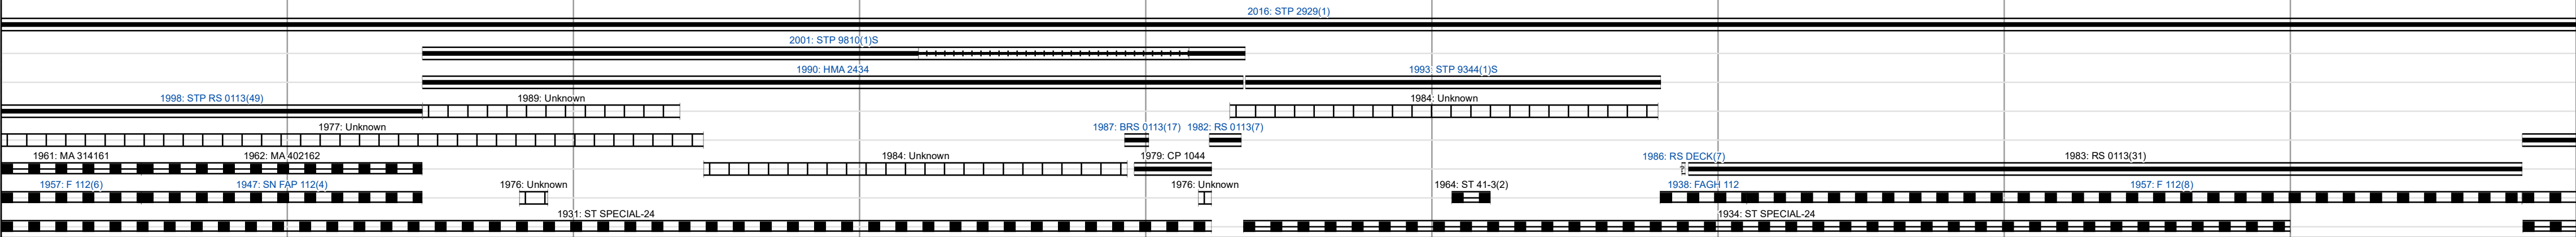

Maintenance Garage

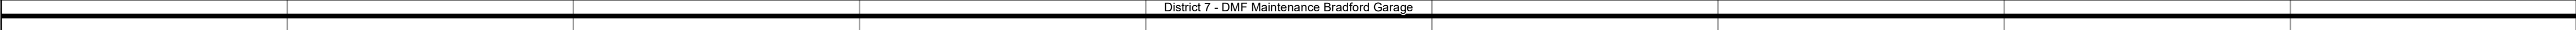


Speed Zone

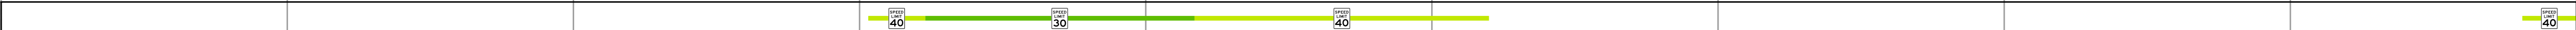


Functional Class




National Highway System

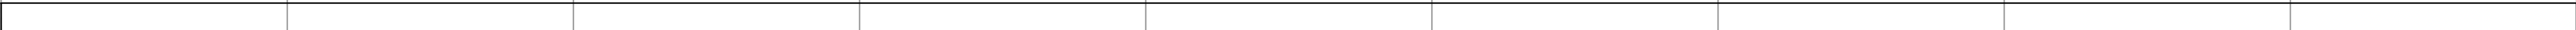

Limited Access Highway

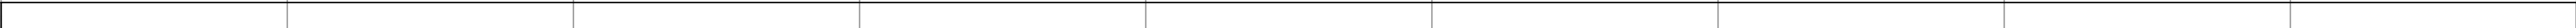


Customer Service Level

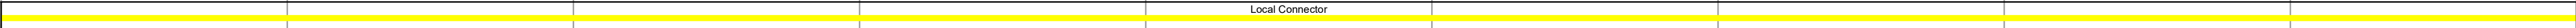


Traffic Counters



AADT

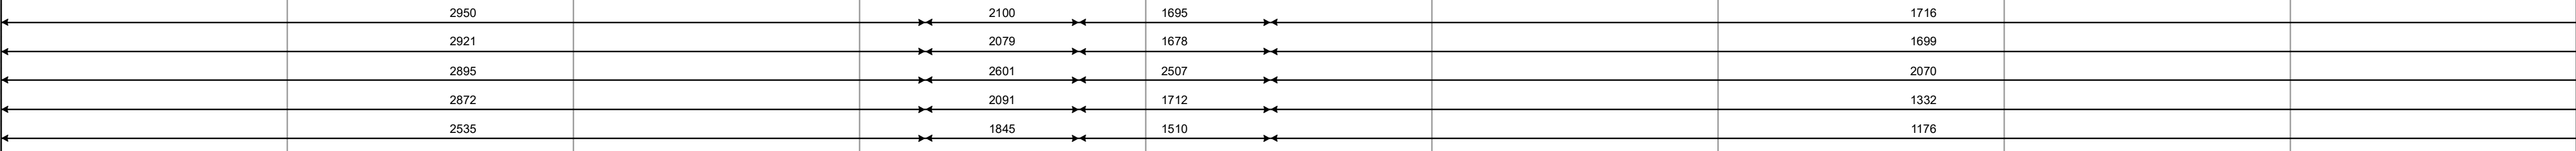

Crash Locations

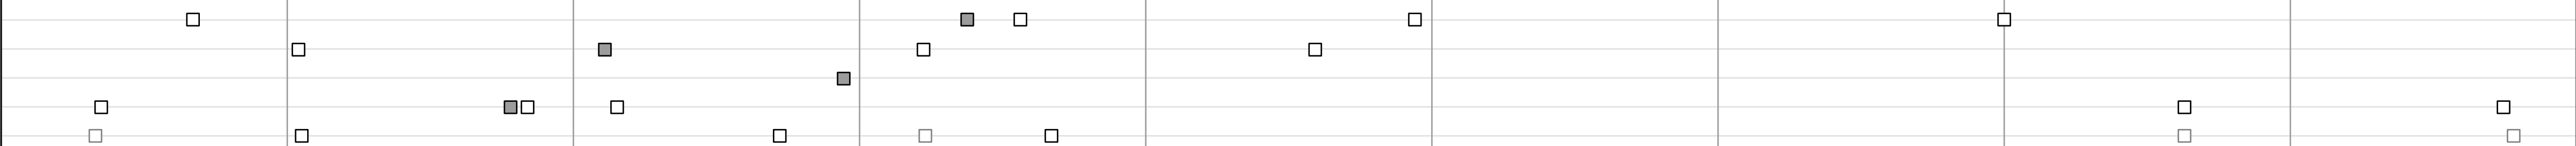

STRUCTURE DESCRIPTIONS

Bridge 97:
Stringer/multi-beam or girder - 1947
Structure No. 200113009709072
Length: 108'
Width: 32.3'
Facility Carried: US 05
Structure Type: 2 SPAN ROLLED BEAM
Features Intersected: HALLS BROOK
Surface: Bituminous
Inspection Date: 8/2/23
Maintenance/Ownership: State

Bridge 99:
Stringer/multi-beam or girder - 1987
Structure No. 200113009909072
Length: 154'
Width: 33.8'
Under Clearance: 36.0'
Facility Carried: US 05
Structure Type: WELDED GIRDER
Features Intersected: US 5 OVER CONN RIVER RR
Surface: Bituminous
Inspection Date: 6/2/25
Maintenance/Ownership: State

Bridge 100:
Culvert - 1980
Structure No. 300113010009071
Length: 8'
Under Clearance: 8.0'
Facility Carried: US5
Structure Type: CGMPP W CONC INVERT
Features Intersected: HARRIMAN BROOK
Inspection Date: 9/2/20
Maintenance: State

Bridge 101:
Culvert - 1954
Structure No. 300113010109071
Length: 10'
Under Clearance: 10.0'
Facility Carried: US5
Structure Type: CGMPP
Features Intersected: BROOK
Inspection Date: 12/2024
Maintenance: State

Bridge 102:
Stringer/multi-beam or girder - 1938
Structure No. 200113010209072
Length: 320'
Width: 27.4'
Under Clearance: 21.75'
Facility Carried: US 05
Structure Type: 5 SPAN ROLLED BEAM
Features Intersected: US 5 OVER CONN RIVER RR
Surface: Bituminous
Inspection Date: 8/2/23
Maintenance/Ownership: State

Historic Projects										Functional Class				Curves		Grades		Traffic Counters		Crash Locations		Mileage by Functional Class By Sheet		Mileage by Town By Sheet		DISTRICT	TOWN	Date: 11/21/25	ROUTE						
Unknown		Bituminous Concrete		Surface Treated		1 - Interstate System		3 - Principal Arterial		5 - Major Collector		Left (degrees)		Right (degrees)		Continuous (CTC)		Fatal		Property Damage Only		0113		5 - Major collector						NEWBURY - U005-0907		9.0 of 9.822			
Retreatment		Bituminous Macadam		Gravel		2 - Other		4 - Minor Arterial		6 - Minor Collector						Weight-In-Motion (WIM)		Injury		Unknown Crash Type															
Resurface		Cold Plane and Bituminous Concrete		Plant Mix		Freeways and Expressways										Short-Term, Scheduled																			
Bituminous Mix		Reclaimed Base and Bituminous Concrete														Short-Term, Unscheduled																			
Skinny Mix		Concrete																																	
Bituminous Seal		Gravel																																	
Indicated plans available - http://vtransmap01.aot.state.vt.us/pd/pdr/D/webstore/														Road Widths (ft)				AADT (AADT)		High Crash Locations (HCL's)		Sections (8 Intersections)		Page Total Mileage: 9.000 mi		Page Total Mileage: 9.0 mi		7		NEWBURY		1 of 2		ETE mileage: 107.499 to 116.499	