





Route Log and Progress Chart

DRAFT

Please Note: Errors and Omissions May Exist.  
Contact the VTrans Mapping Section with questions or concerns.

DISTRICT	TOWN	ROUTE
9	DERBY	US-5

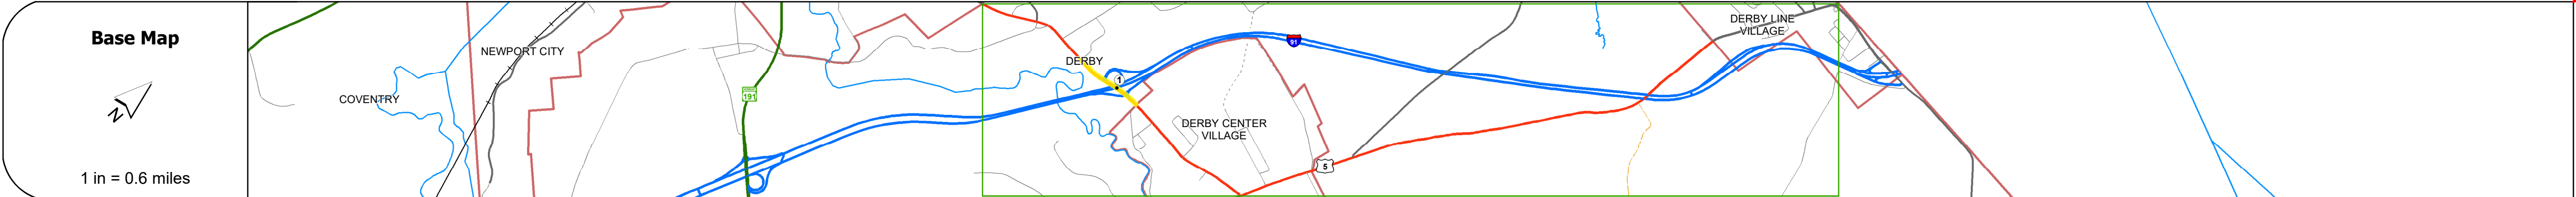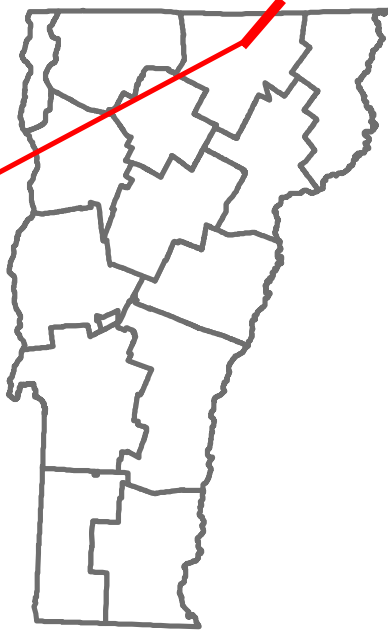

Road Widths	Travellane	Roadway	Lane Count	Base	Subbase
	11	23	23	18.5	1

Curves	
--------	--

Grades	
--------	--

Guardrails	
------------	--

Rumblestrips	
--------------	--

Historic Projects	2004 STP 2224(1)S 1993 R DECK(28) 1991 F 034-3(18)S 1984 HMA 2529 1976 181-3(7) 1963 191-3(5) 1958 APP 81157 1952 APP 30152 1927 FAP 95-A
-------------------	---

Maintenance Garage	
--------------------	--

Speed Zone	
------------	--

Functional Class	4
------------------	---

National Highway System	
-------------------------	--

Limited Access Highway	
------------------------	--

Customer Service Level	Arterial Highway
------------------------	------------------

Traffic Counters	
------------------	--

AADT	2024 5761 6319 6459 2023 6015 5273 2022 5918 5961 5226 2021 5915 5914 5185 2020 5220 3767 3903
------	--

Crash Locations	(Incomplete) 2025 2024 2023 2022 2021
-----------------	---

STRUCTURE DESCRIPTIONS

Bridge 178:  
Stringer/multi-beam or girder - 1970  
Structure No. 200034017810072  
Length: 331'  
Width: 64'-3"  
Under Clearance: 17.33'  
Facility Carried: US 05  
Structure Type: 4 SP CONT ROLLED BM  
Features Intersected: 181 UNDER US 5  
Surface: Bituminous  
Inspection Date: 5/2/24  
Maintenance/Ownership: State

DISTRICT	TOWN	Date: 11/21/25	ROUTE US-5 ETE mileage: 187.094 to 187.534
9	DERBY	1 of 1 TWN mileage: 0.712 to 1.152	

Historic Projects	Functional Class	Curves	Grades	Traffic Counters	Crash Locations	Mileage by Functional Class By Sheet	Mileage by Town By Sheet
Unknown Retreatment Resurface Bituminous Mix Skippy Mix Bituminous Seal	1 - Interstate System 2 - Other 3 - Principal Arterial 4 - Minor Arterial 5 - Major Collector 6 - Minor Collector	Continuous (CTC) Weigh-In-Motion (WIM) Short-Term, Scheduled Short-Term, Unscheduled	Left Right grade up grade down	AADT (AADT)	Fatal Injury Property Damage Only Unknown Crash Type	034-3 4 - Minor Arterial 0.440	DERBY - U005-1007S 0.44 of 0.44
Indicated plans available - <a href="http://vtransmap01.aot.state.vt.us/pdpr/DWebstore/">http://vtransmap01.aot.state.vt.us/pdpr/DWebstore/</a>	Speed Zones	Road Widths (ft)			High Crash Locations (HCL's) Sections (& Intersections) HCL No. 1 - 100 (1 - 10) 101 - 200 (11 - 20)	Page Total Mileage: 0.440 mi	Page Total Mileage: 0.44 mi