















Route Log and Progress Chart

DRAFT

Please Note: Errors and Omissions May Exist.
Contact the VTrans Mapping Section with questions or concerns.

DISTRICT	TOWN	ROUTE
6	MONTPELIER	VT-12

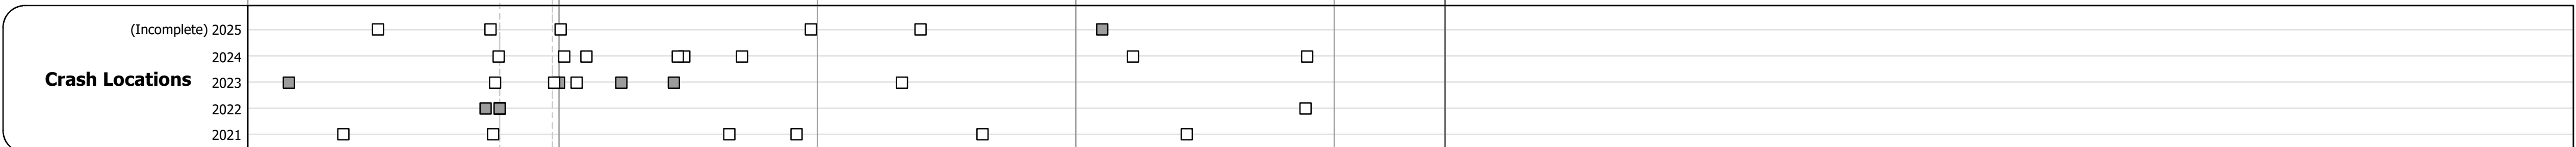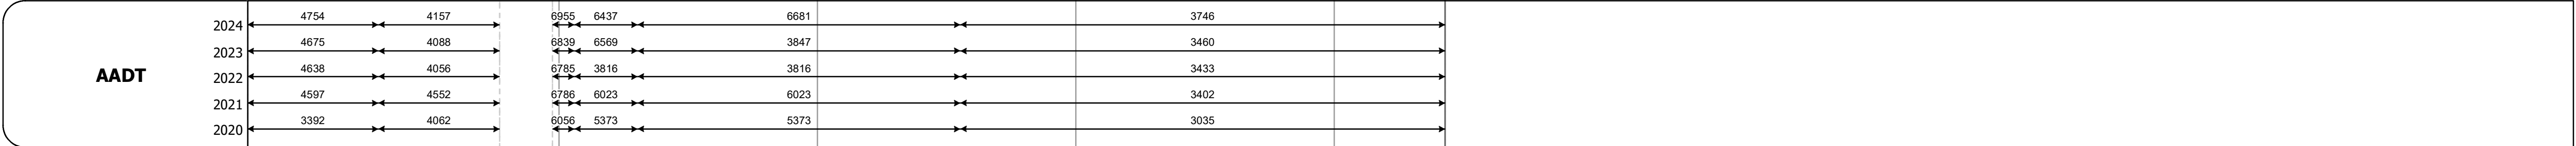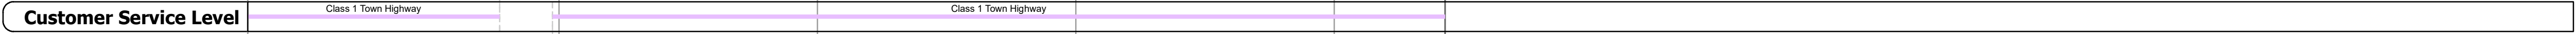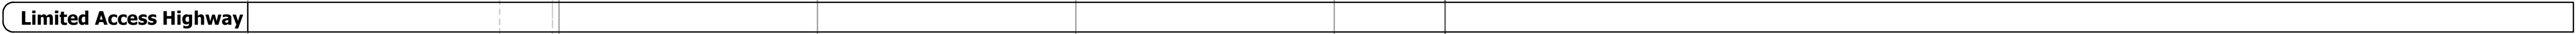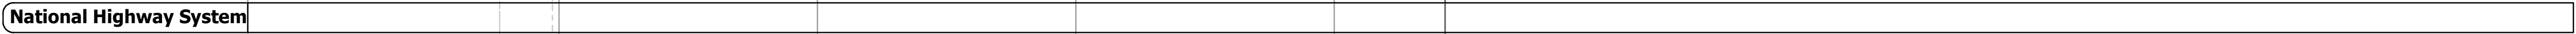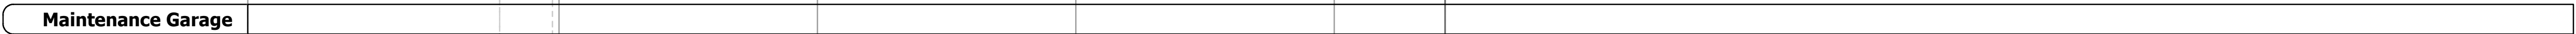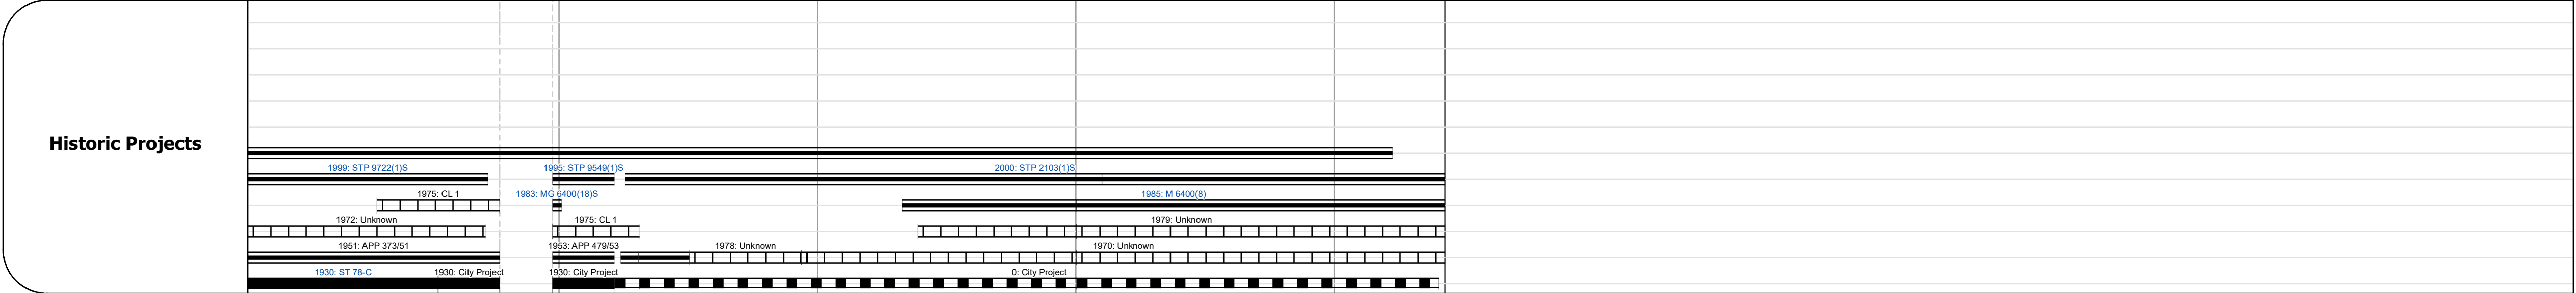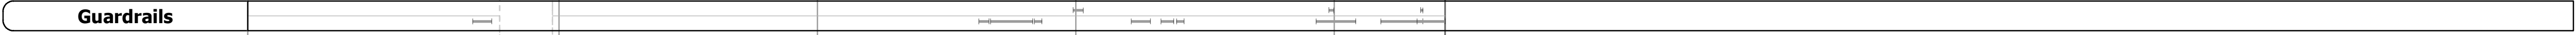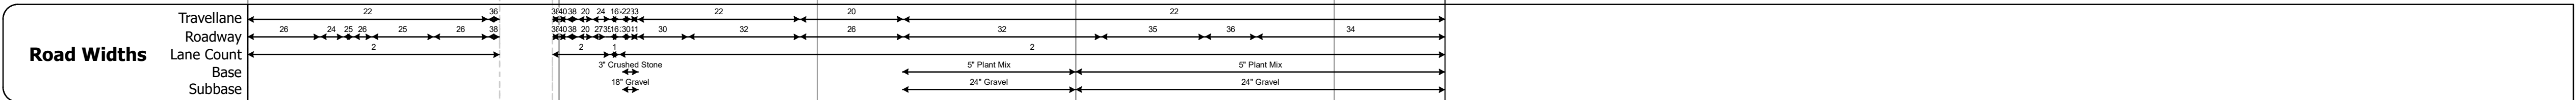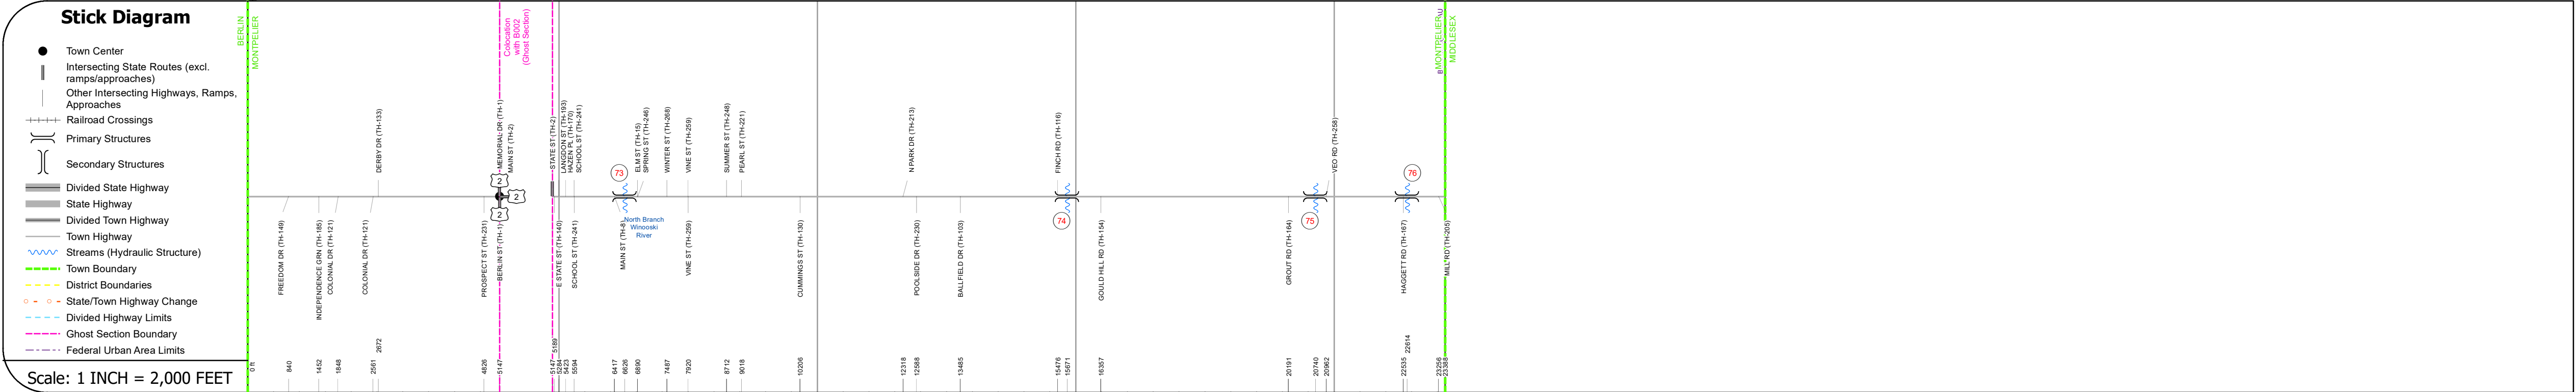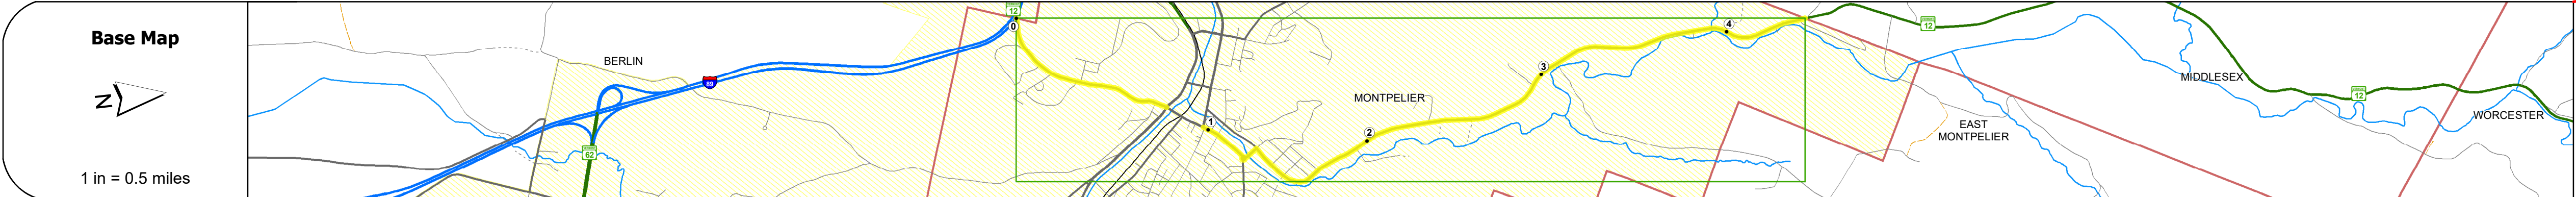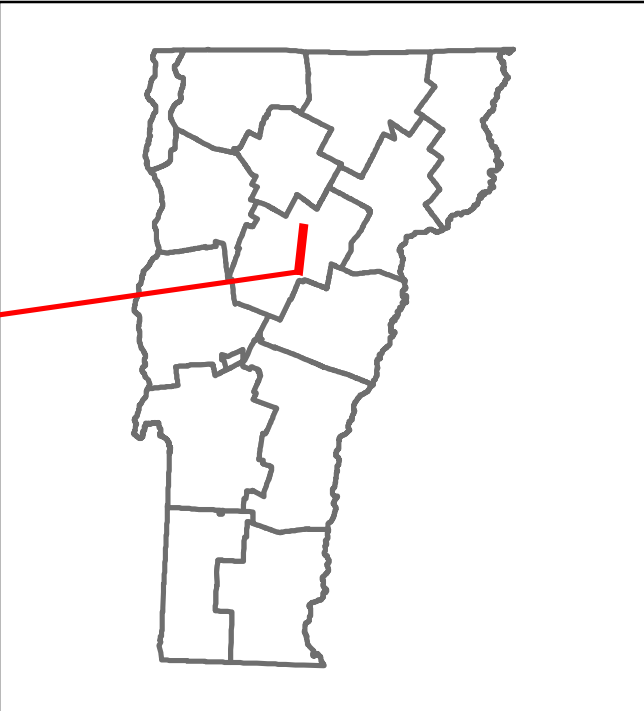

STRUCTURE DESCRIPTIONS

Bridge 73:
Stringer/multi-beam or girder - 1972
Structure No. 206400007312112
Length: 74'
Width: 50.0'
Facility Carried: VT 12
Structure Type: ROLLED BEAM
Features Intersected: NORTH BRANCH
Surface: Bituminous
Inspection Date: 8/2/25
Maintenance/Ownership: Town

Bridge 74:
Culvert - 1985
Structure No. 306400007412111
Length: 15'
Width: 31.7'
Under Clearance: 5.83'
Facility Carried: VT12
Structure Type: RC BOX
Features Intersected: BROOK
Inspection Date: 11/2021
Maintenance: City/Municipal

Bridge 75:
Culvert - 1985
Structure No. 306400007512111
Length: 12'
Under Clearance: 7.58'
Facility Carried: VT12
Structure Type: CGMPPA W CONC INVERT
Features Intersected: BROOK
Inspection Date: 11/2021
Maintenance: City/Municipal

Bridge 76:
Culvert - 1985
Structure No. 306400007612111
Length: 8'
Under Clearance: 5.67'
Facility Carried: VT12
Structure Type: RC BOX
Features Intersected: BROOK
Inspection Date: 11/2021
Maintenance: City/Municipal

Historic Projects		Functional Class		Crash Locations		Mileage by Functional Class By Sheet		Mileage by Town By Sheet		DISTRICT	TOWN	Date: 11/22/25	ROUTE VT-12 ETE mileage: 58.349 to 62.779
Unknown	Bituminous Concrete	1 - Interstate System	3 - Principal Arterial	Fatal	Property Damage Only	4 - Minor Arterial	4.430	MONTPELIER - V012-1211	4.43 of 4.43				
Retreatment	Bituminous Macadam	2 - Other Freeways and Expressways	4 - Minor Arterial	Injury	Unknown Crash Type	5 - Major Collector		Ghost Section - (BUS-2, MM 0.687 to 0.483)		6	MONTPELIER	1 of 1 TWN mileage: 0.0 to 4.43	
Resurface	Cold Plane and Bituminous Concrete	5 - Major Collector	6 - Minor Collector	High Crash Locations (HCL's) Sections (8 Intersections)		Page Total Mileage: 4.430 mi		Page Total Mileage: 4.43 mi					
Bituminous Mix	Concrete	Speed Zones		Road Widths									
Skinny Mix	Concrete	25	30	35	40	45	50	55	60				
Bituminous Seal	Concrete	65	70	75	80	85	90	95	100				