

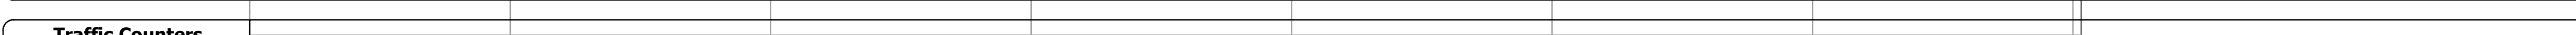
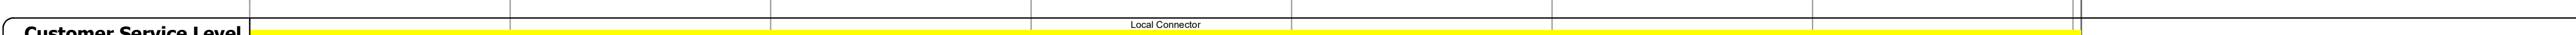
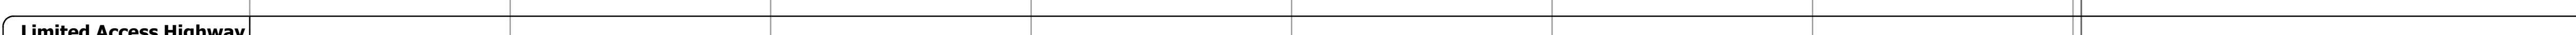
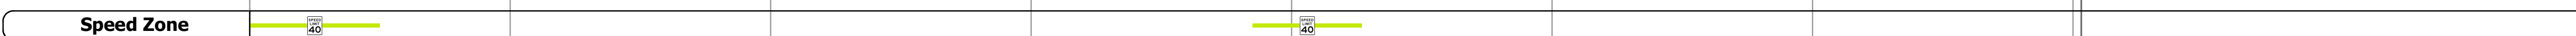
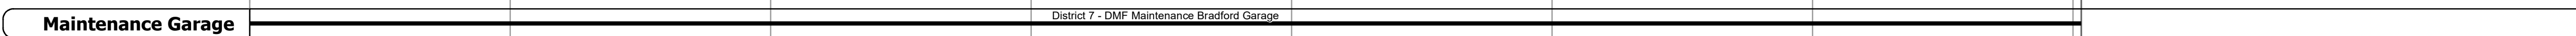
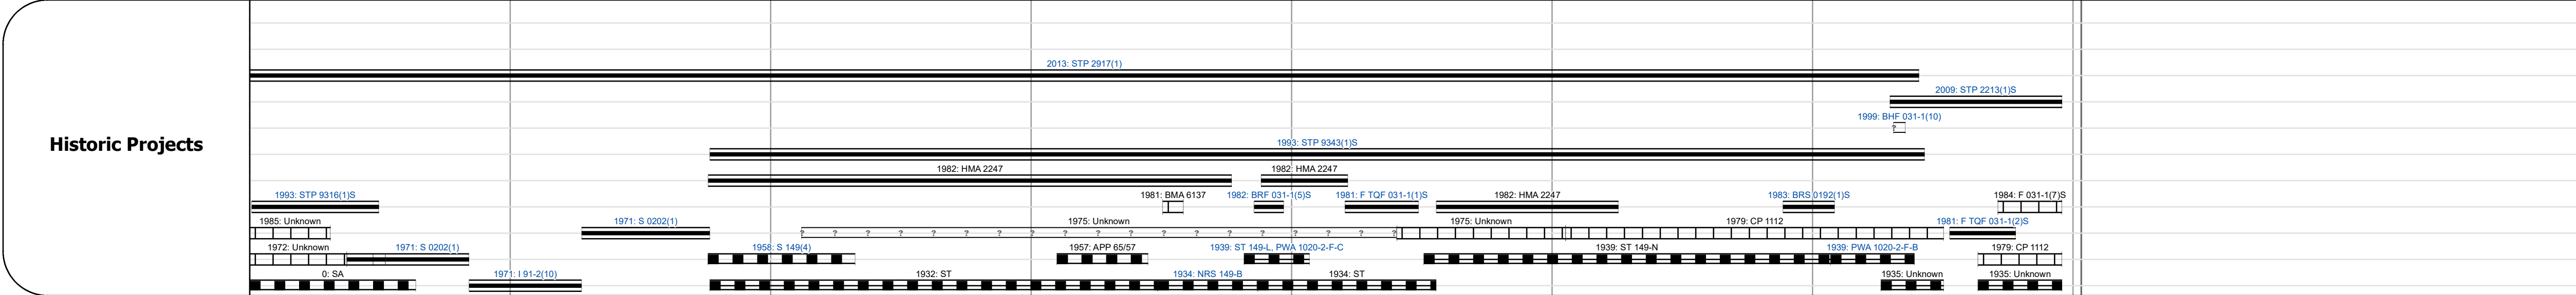
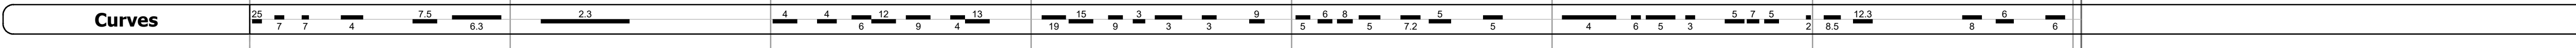
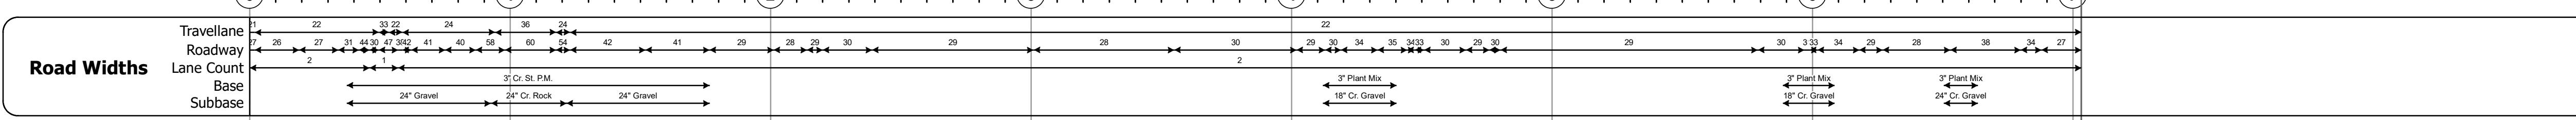
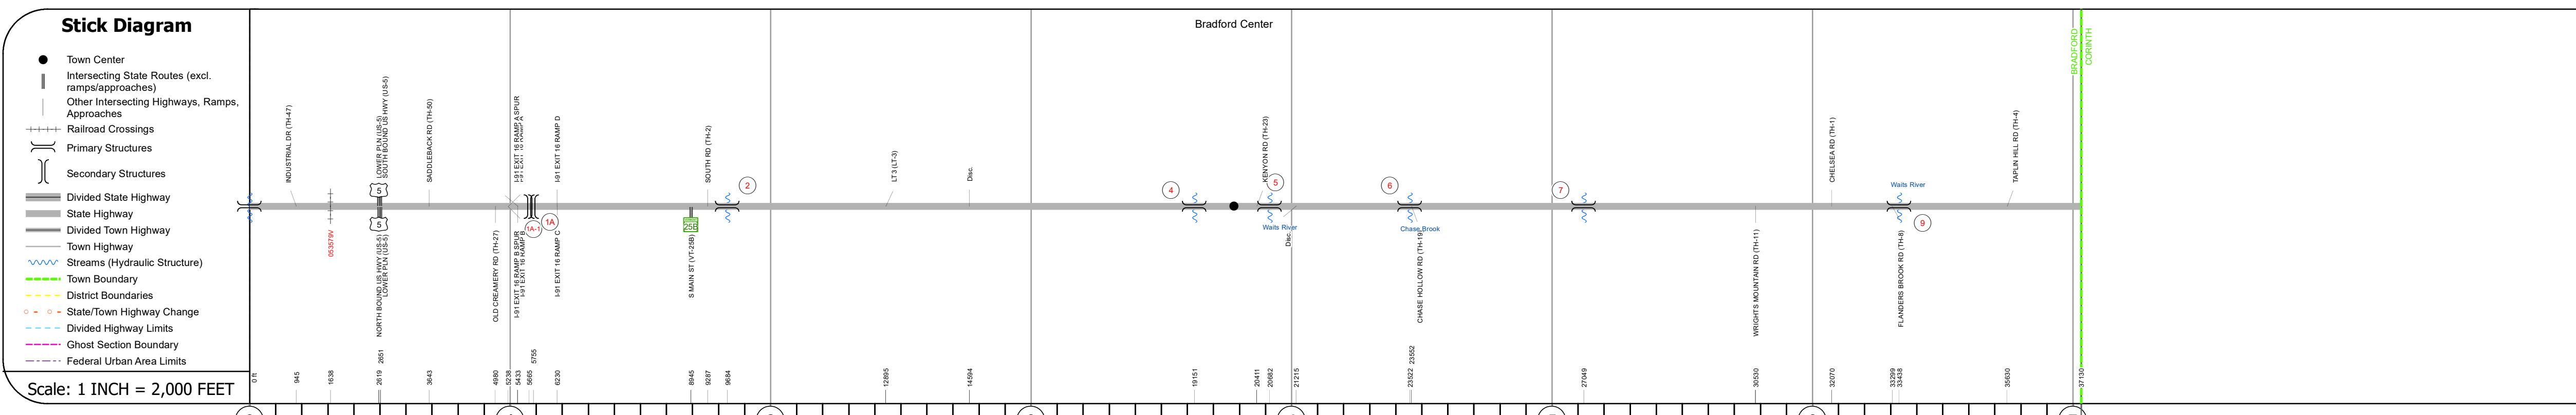
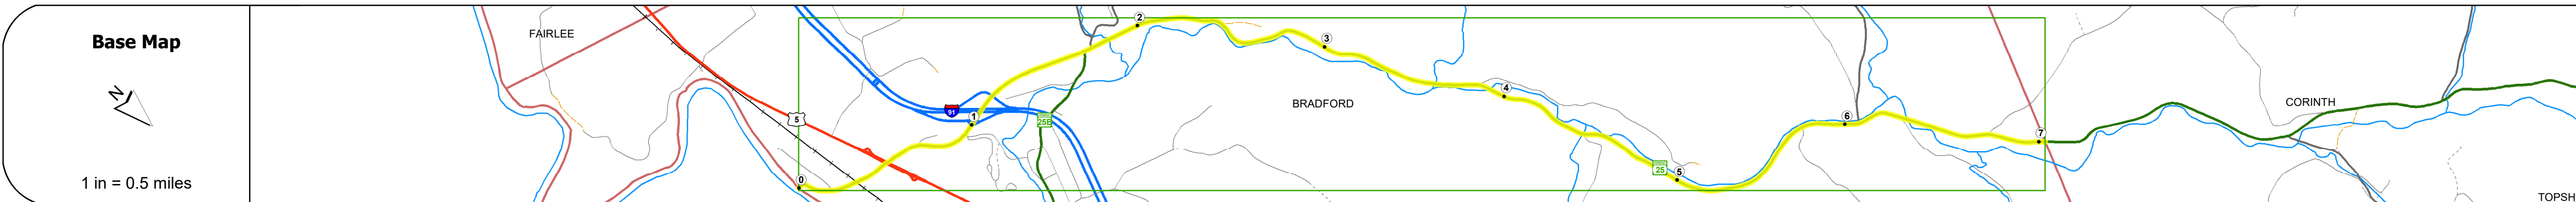


DISTRICT	TOWN	ROUTE
7	BRADFORD	VT-25

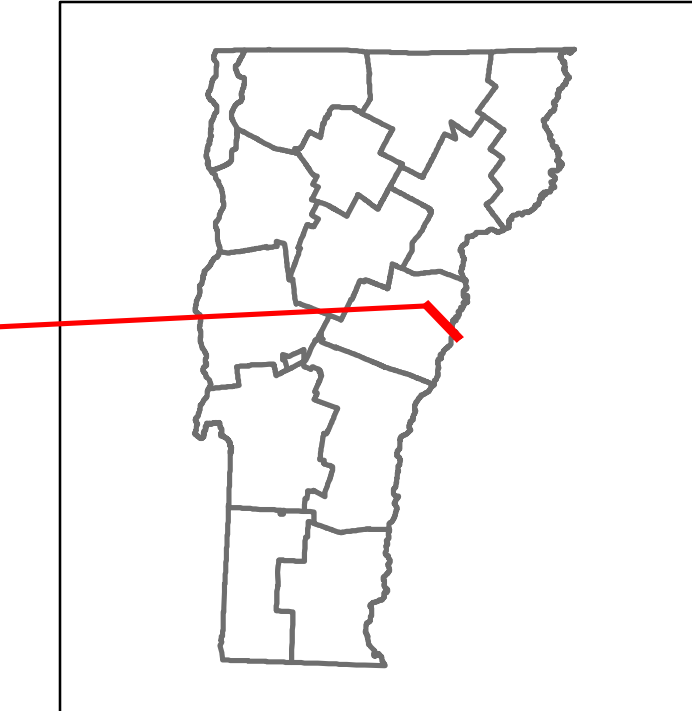

Year	AADT				
	2022	2021	2020	2019	2018
2022	2843	5192	5029	4786	3270
2021	2820	5151	4373	3652	2930
2020	2489	4546	3858	2355	2586
2019	2458	5367	4555	2780	3053
2018	2500	5400	4600	4000	4400

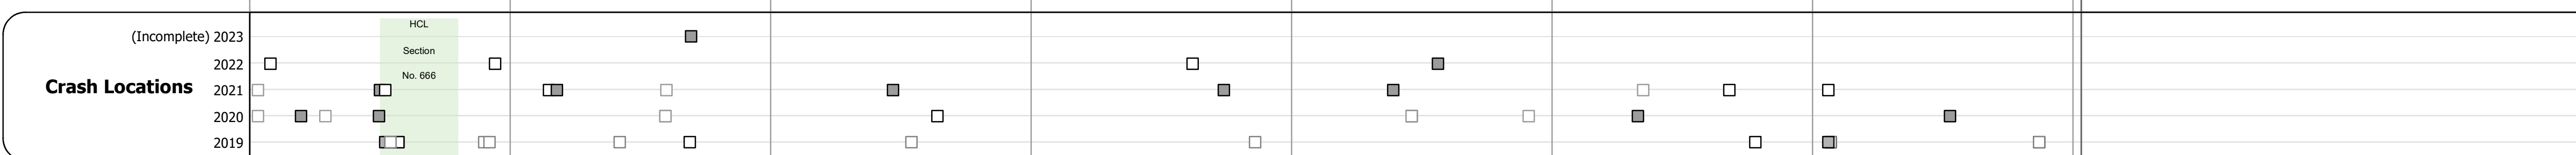

STRUCTURE DESCRIPTIONS

Bridge 1:
Truss - thru - 1929
Structure No. 200031B00109012
Length: 355'
Height: 16.0'
Width: 21.0'
Weight Limit: 0
Facility Carried: NH 25
Structure Type: Unknown
Features Intersected: CONNECTICUT RIVER
Surface: Latex concrete
Inspection Date: 9/2022
Maintenance/Ownership: State

Unknown 1A:
Unknown
Structure No. 200091058N09012
Structure Type: Unknown

Unknown 1A-1:
Unknown
Structure No. 200091058S09012
Structure Type: Unknown

Bridge 2:
Culvert - 1958
Structure No. 300031000209011
Length: 14'
Width: 14'
Weight Limit: 0
Facility Carried: VT25
Structure Type: CGMPP
Features Intersected: MILL POND BROOK
Surface: Bituminous
Inspection Date: 12/2021
Maintenance: State

Bridge 4:
Slab - 1933
Structure No. 300031000409011
Length: 16'
Width: 32.0'
Weight Limit: 0
Facility Carried: VT25
Structure Type: CONCRETE SLAB
Features Intersected: BROOK
Surface: Bituminous
Inspection Date: 12/2021
Maintenance: State

Bridge 5:
Stringer/multi-beam or girder - 1982
Structure No. 200031000509012
Length: 217'
Height: 100.0'
Width: 29.0'
Weight Limit: 0
Facility Carried: VT 25 ML
Structure Type: 2 SP CONT WLD GIRDER
Features Intersected: WAITS RIVER
Surface: Bituminous
Inspection Date: 7/2021
Maintenance/Ownership: State

Bridge 6:
Slab - 1925
Structure No. 300031000609011
Length: 18'
Width: 34.0'
Weight Limit: 0
Facility Carried: VT25
Structure Type: CONCRETE SLAB
Features Intersected: CHASE BROOK
Surface: Bituminous
Inspection Date: 12/2021
Maintenance: State

Bridge 7:
Culvert - 1957
Structure No. 300031000709011
Length: 6'
Width: 6'
Weight Limit: 0
Facility Carried: VT25
Structure Type: ACCGMPP
Features Intersected: BROOK
Surface: Bituminous
Inspection Date: 12/2021
Maintenance: State

Bridge 9:
Stringer/multi-beam or girder - 1939
Structure No. 200031000909012
Length: 148'
Height: 100.0'
Width: 27.0'
Weight Limit: 0
Facility Carried: VT 25 ML
Structure Type: 2 SP CONT ROLLED BM
Features Intersected: WAITS RIVER
Surface: Bituminous
Inspection Date: 7/2021
Maintenance/Ownership: State