

REV.	DATE	DESCRIPTION

Job No. F20002046.00  
File No. F20204600DE38


**RUTLAND STATE AIRPORT**  
CLARENDON, VERMONT

**TAXIWAY IMPROVEMENTS**  
**WASTE AREA CROSS SECTIONS**

**URS**  
1 NORTHWAY LN.  
LATHAM, NEW YORK








Designed by G.W.D.  
Drawn by M.C.M.  
Checked by M.C.C.  
Approved by G.W.D.

Scale: AS SHOWN  
Date: FEB., 2003  
Sheet 38 OF 40  
Sheet No. **38**

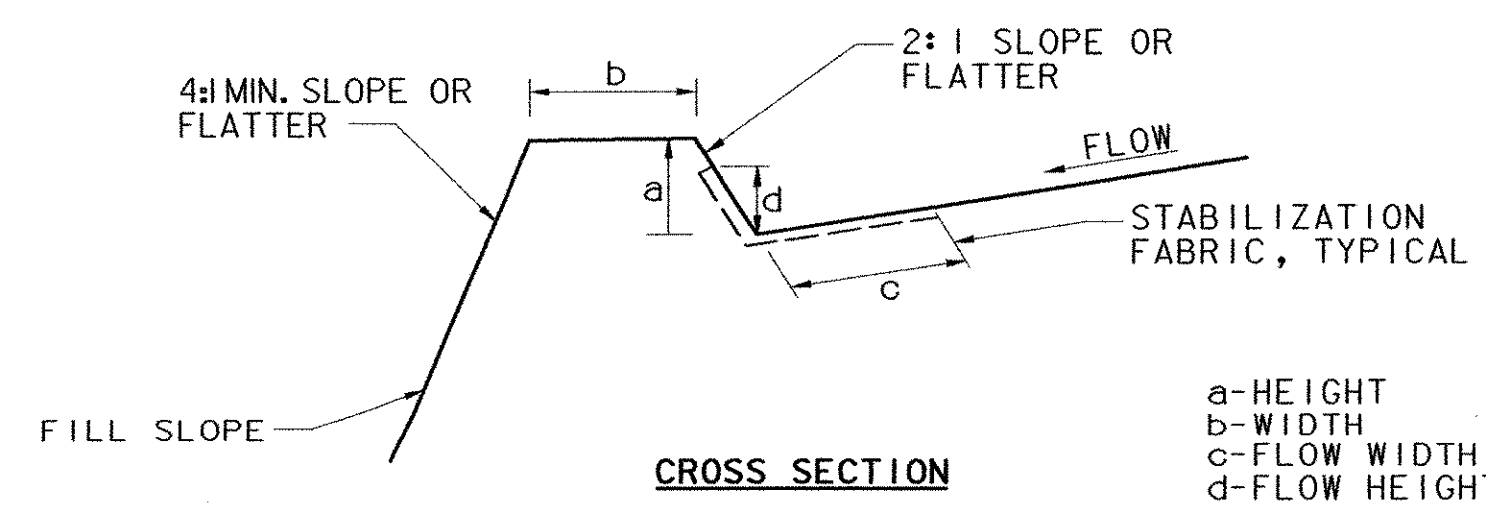

1. BERMS TO BE COMPACTED BY EARTH-MOVING EQUIPMENT.
2. TOP MAY BE WIDER AND SIDE SLOPES MAY BE FLATTER.
3. BERMS TO BE CONSTRUCTED ALONG TOP OF SLOPE OUTSIDE RUNWAY SAFETY AREA OVERRUNS.

**1**  
**38** **EARTH BERM**  
SCALE: NONE

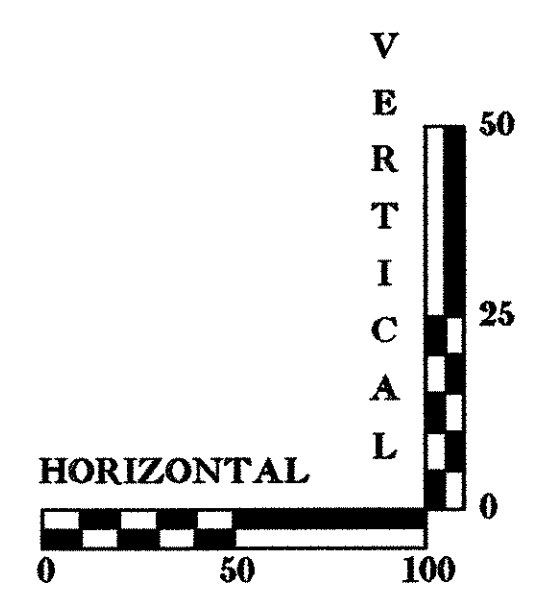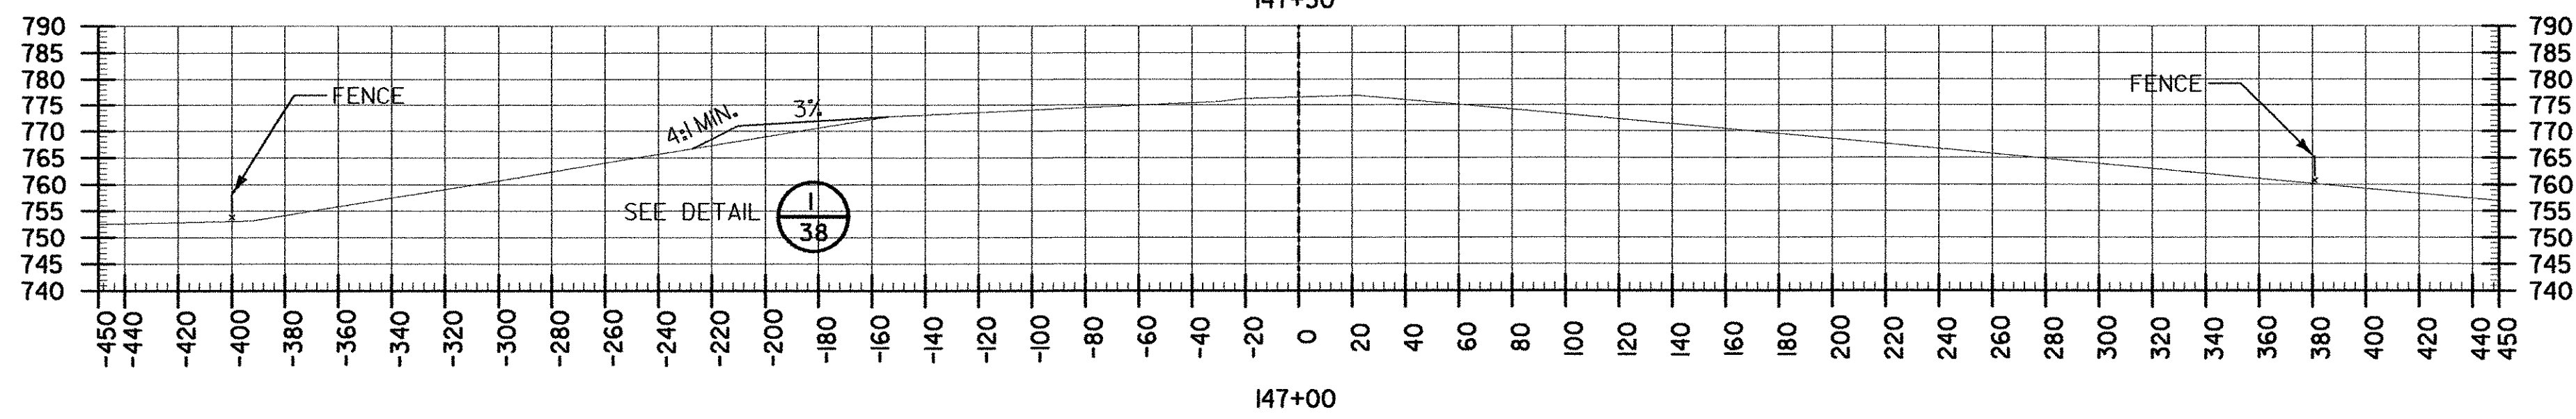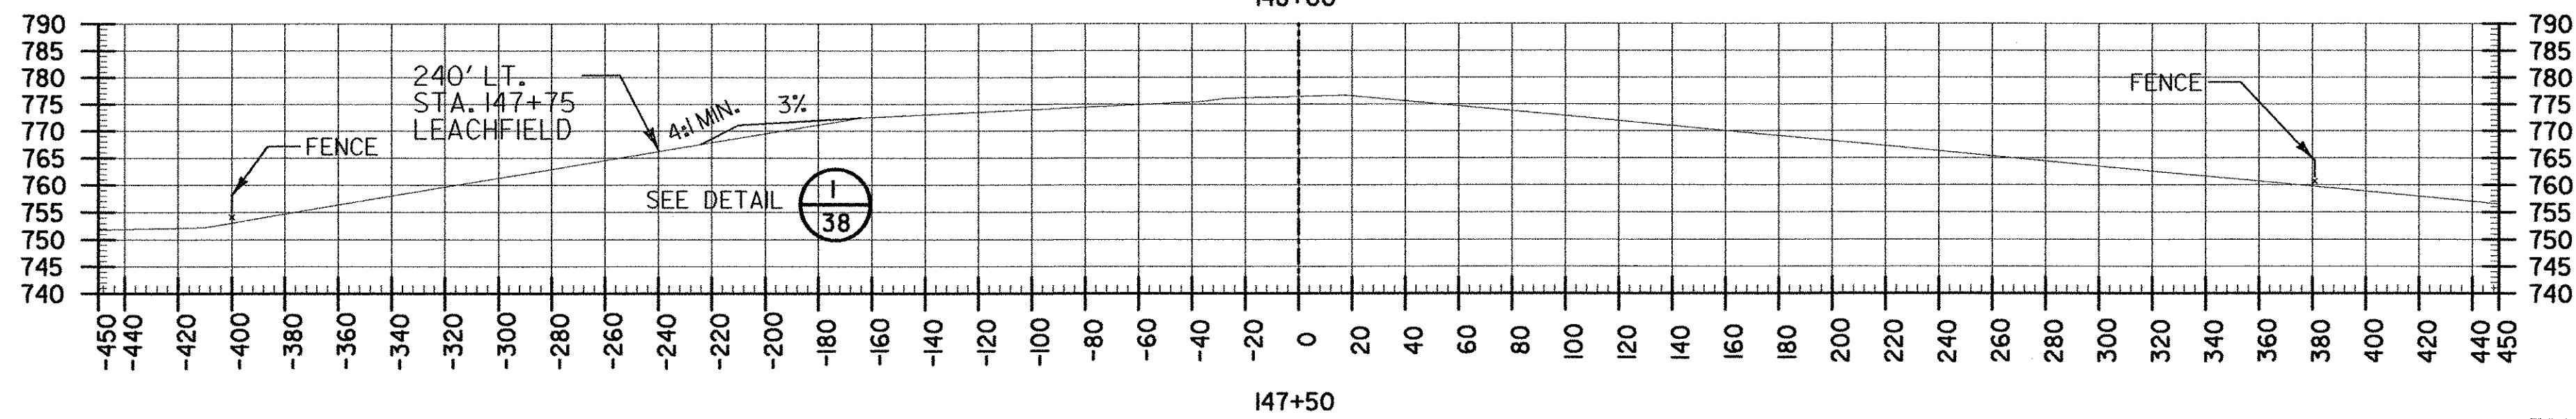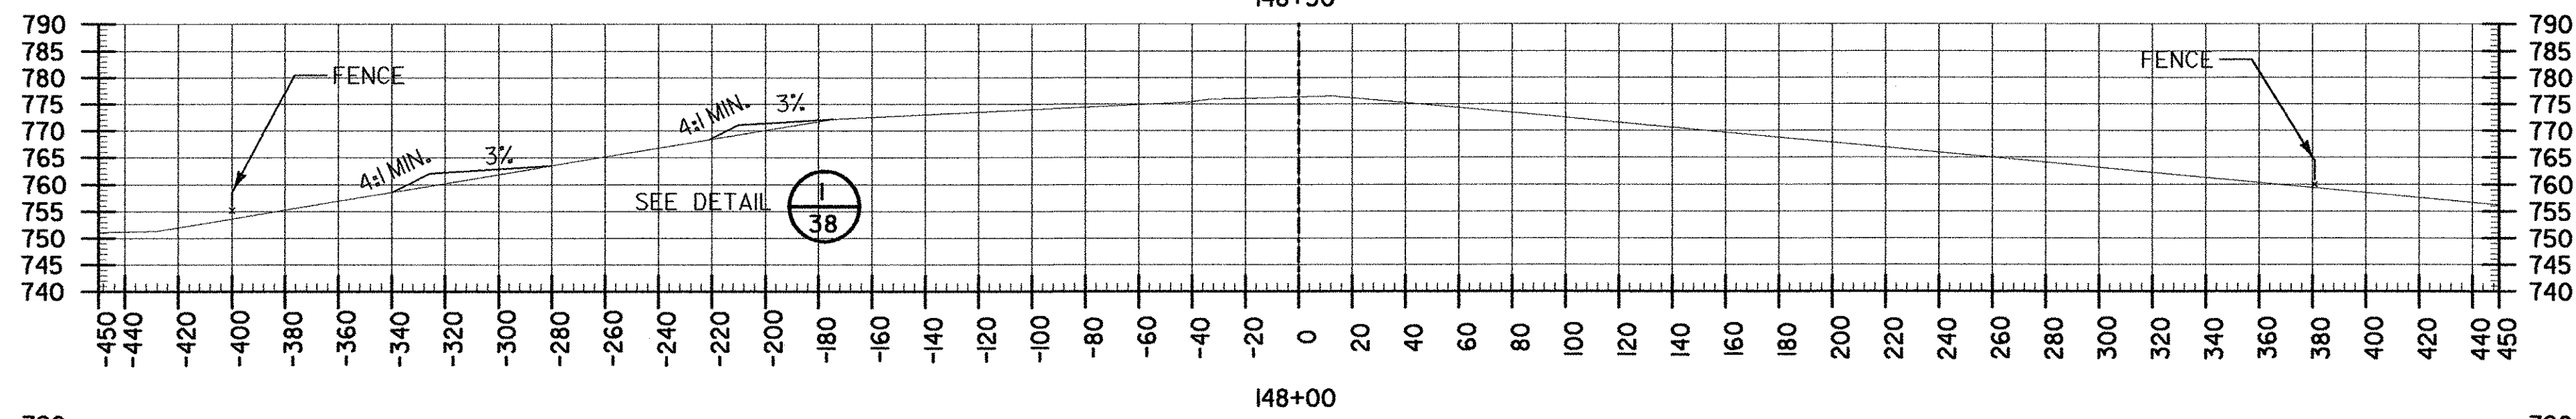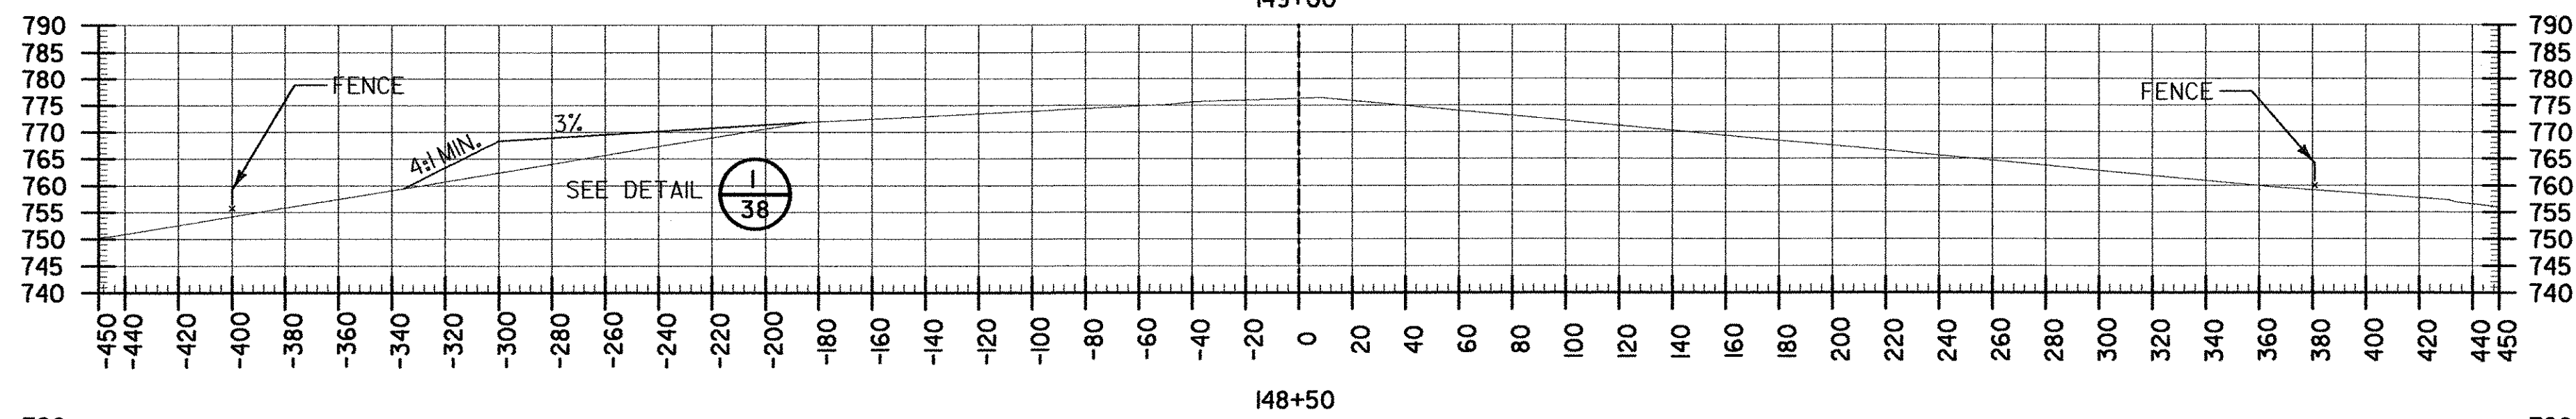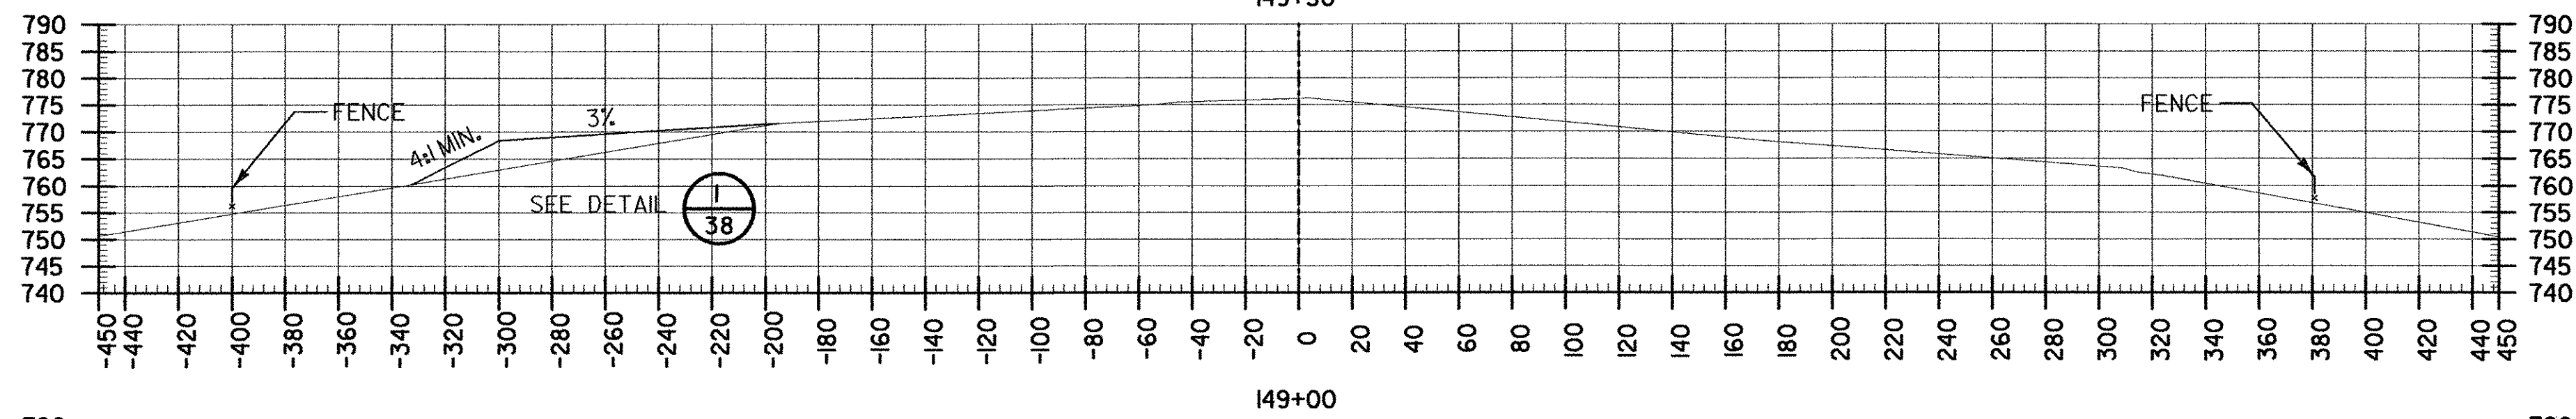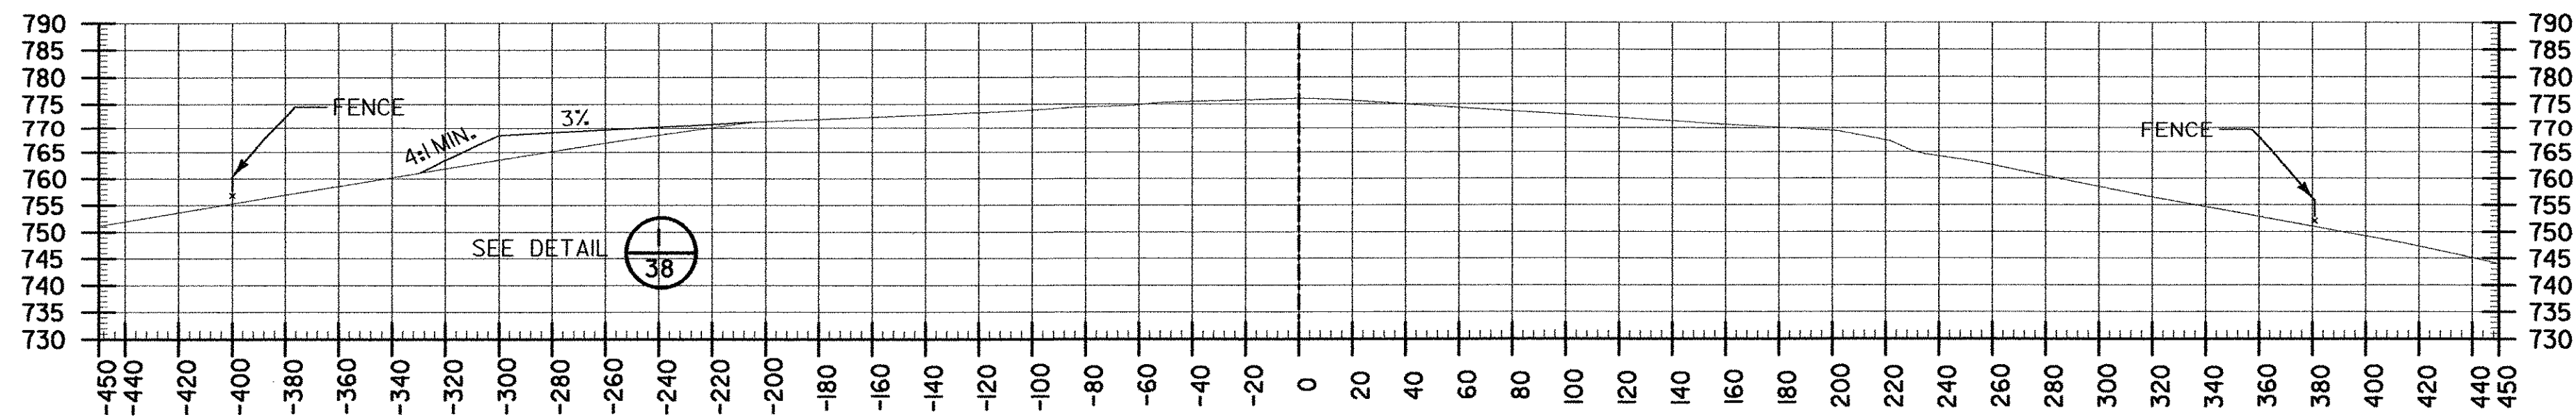

P:\Civil\Sheet\OCT2002\F20204600de38.dgn