

STATE OF VERMONT
 AGENCY OF TRANSPORTATION

CONTRACT PLANS

THESE PLANS DO NOT REFLECT
 CHANGES MADE ON THE PROJECT.

For Index of Sheets
 See Sheet 3

Dated: OCT 26 1993

Pike Industries, Inc.

Contractor

[Signature]
 Signature

Vice President

Title

[Signature]

Transportation Secretary's Signature

RUTLAND STATE AIRPORT
 TAXIWAY 'E'


CONSTRUCTION OF A PARALLEL TAXIWAY TO SERVE RUNWAY 1-19
 INCLUDING DRAINAGE, TAXIWAY LIGHTING AND ASSOCIATED PAVEMENT MARKINGS

DESIGNERS STATEMENT REGARDING
 COMPLIANCE


These plans and specifications have been prepared to the best of my knowledge and belief in accordance with the list of current FAA Advisory Circulars for AIP projects provided by the FAA in a list dated February 26, 1992. Known deviations from FAA standards were approved by FAA letters dated February 8, 1993 and are discussed in the Project Engineering Report and/or other official project documents.

BY: *[Signature]* DATE: 8/24/93
 NEAL J. FORSHNER, P.E.


FAA PROJECT NO. 04-3083-3084 -
 VAOT PROJECT NOS. AIR 04-3083/3084

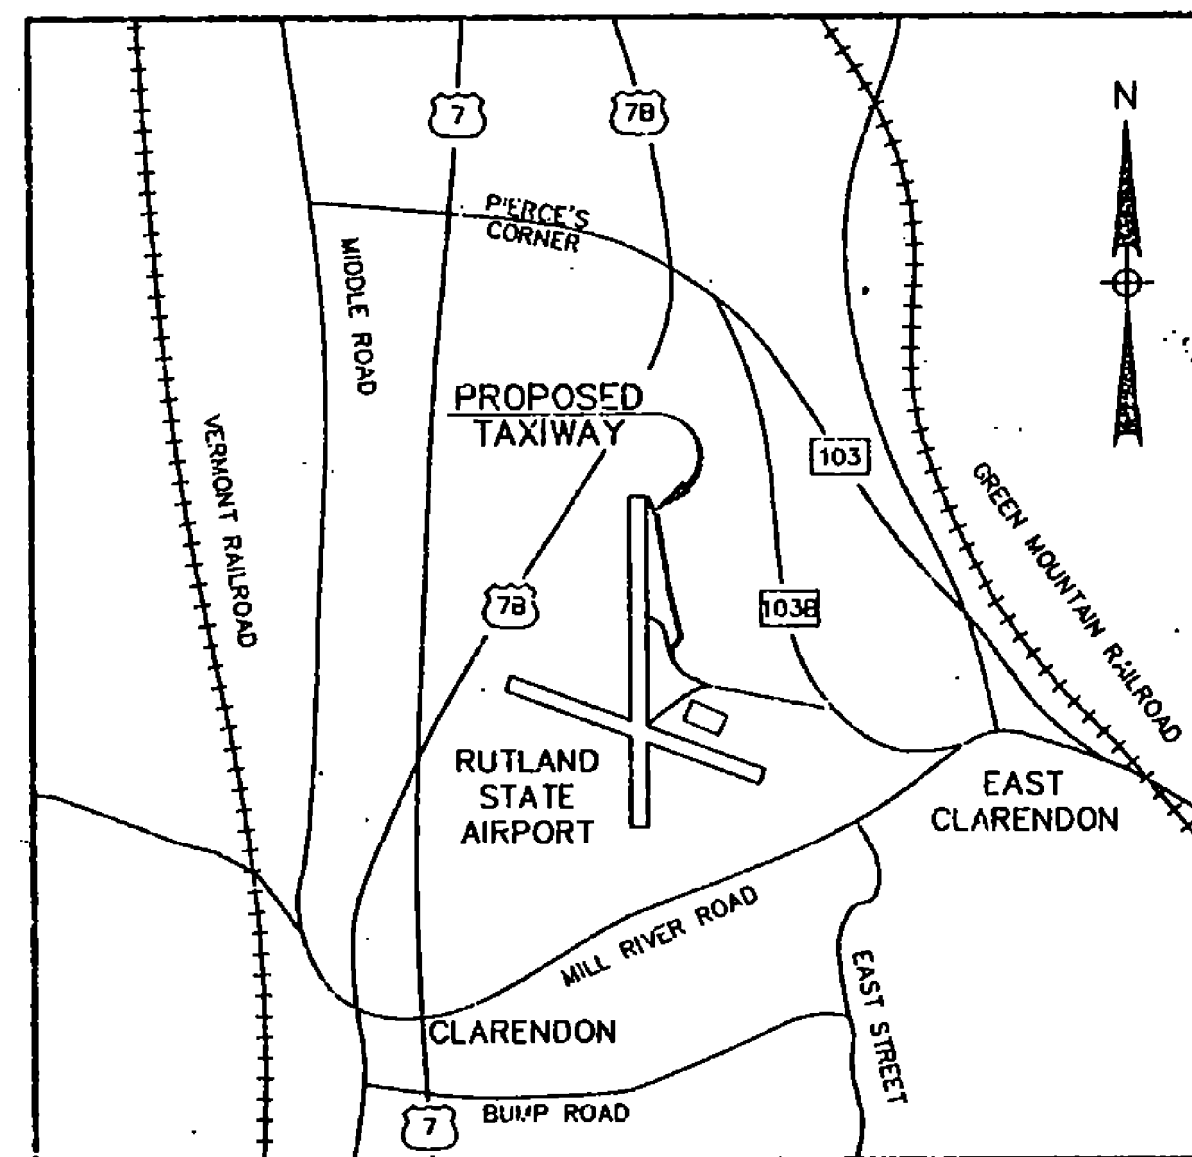

LOCATION PLAN

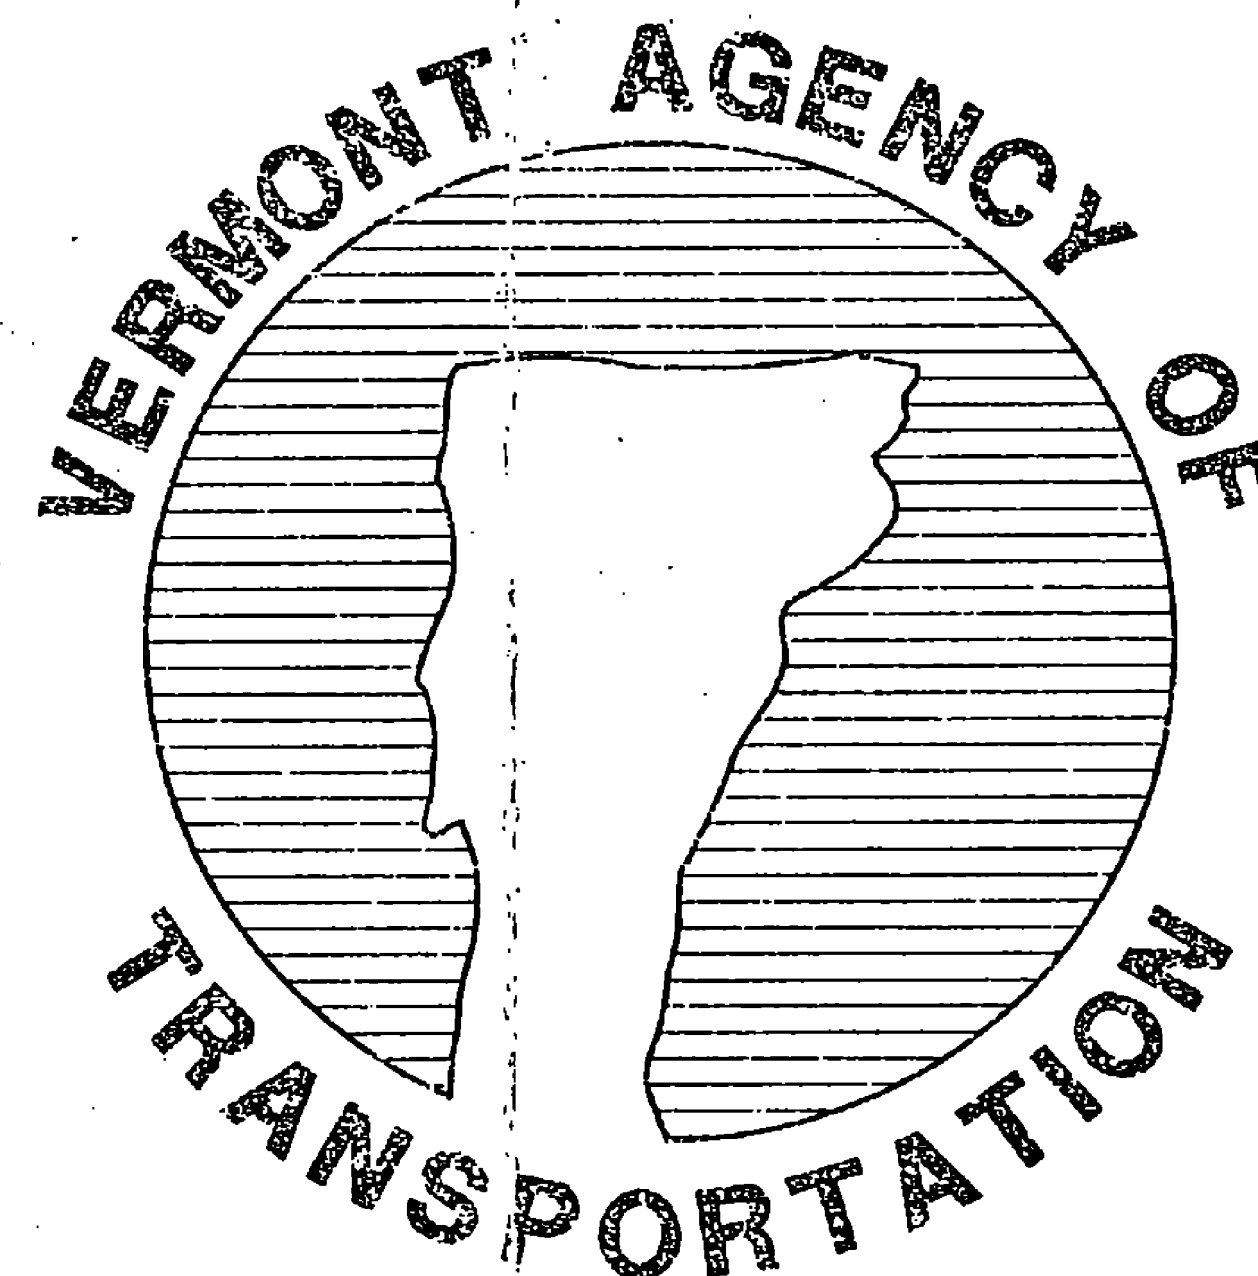

AUGUST 23, 1993

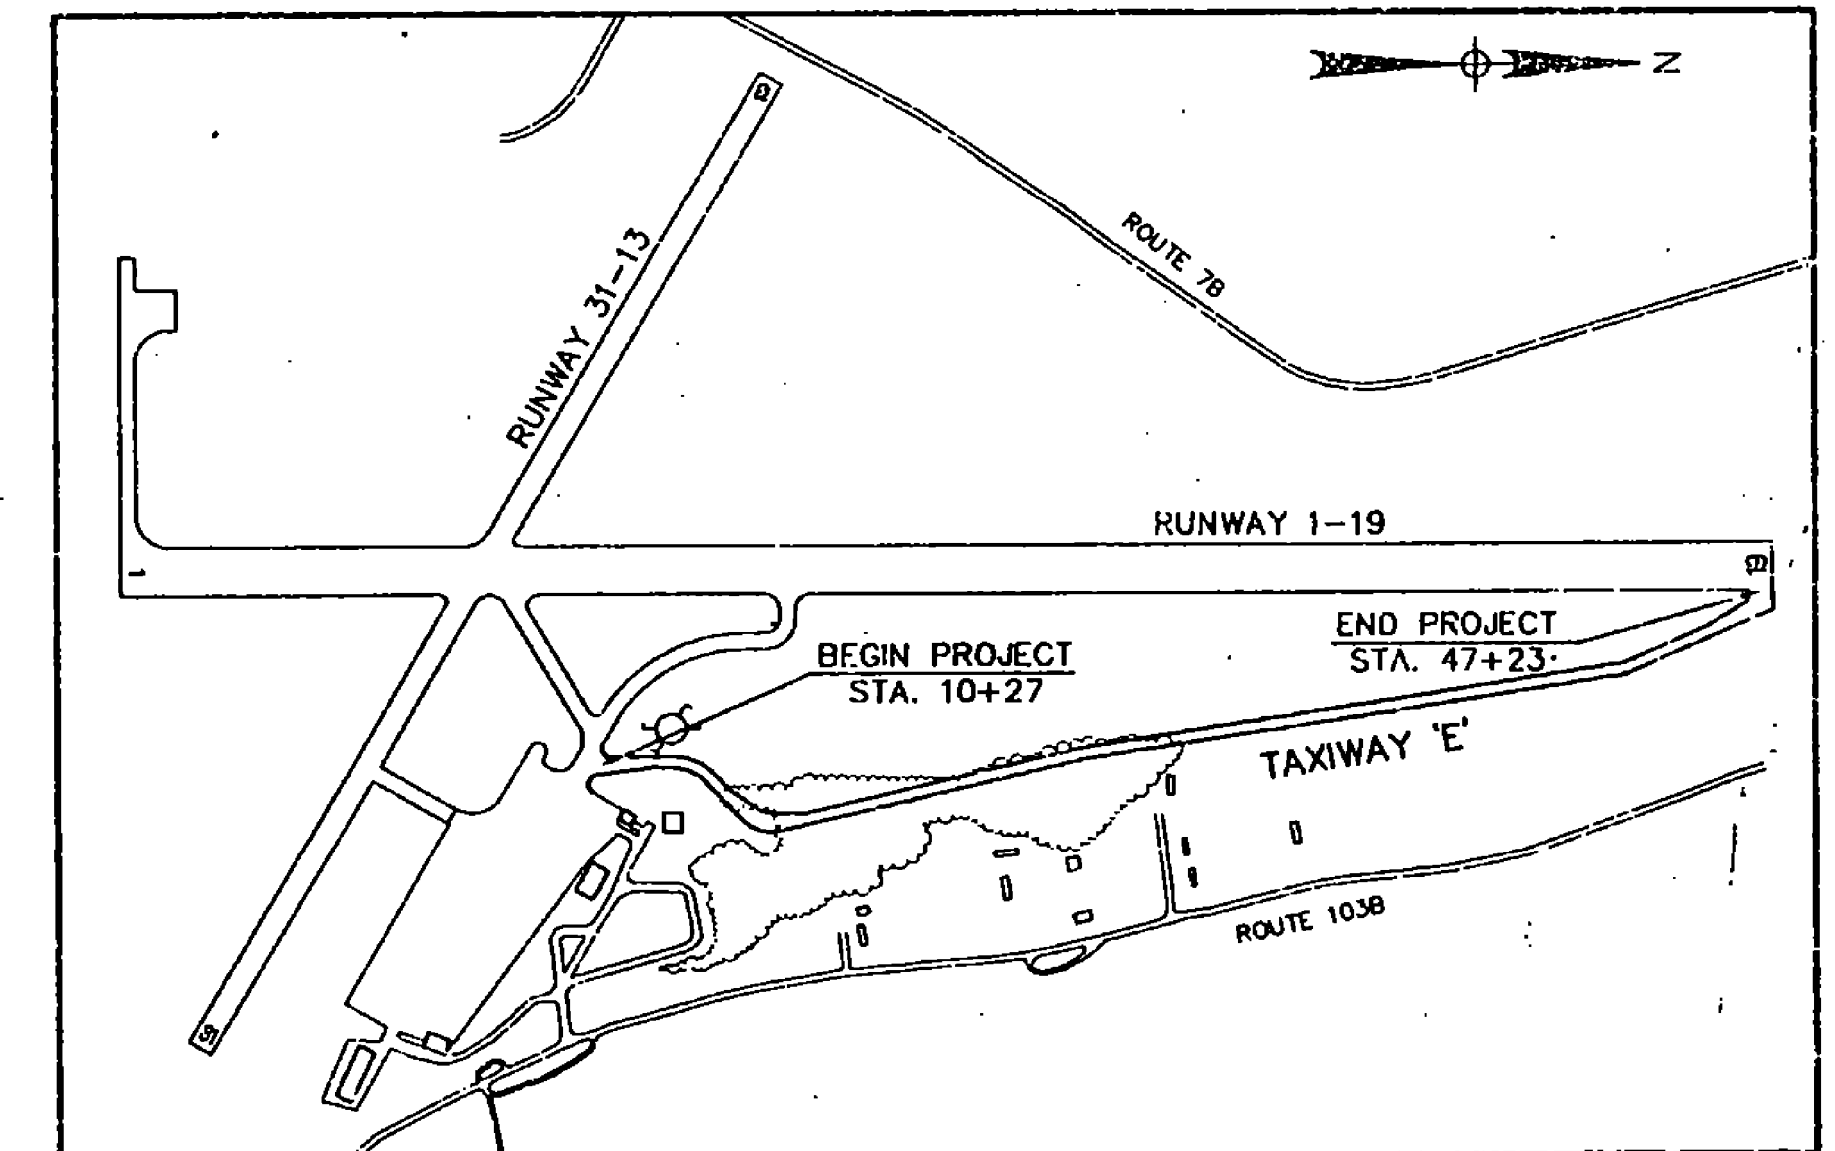

SITE PLAN

ENVIRODYNE ENGINEERS, INC.
 CONSULTING ENGINEERS
 NEW YORK, NEW YORK

ENVIRODYNE ENGINEERS, INC.

[Signature]
 NEAL J. FORSHNER
 STATE OF VERMONT P.E. NO. 6446

VERMONT AGENCY OF TRANSPORTATION
 APPROVED: *[Signature]* DATE: 8/24/93
 DIRECTOR OF APT

U.S. DEPARTMENT OF TRANSPORTATION
 FEDERAL AVIATION ADMINISTRATION
 APPROVED: _____ DATE: _____
 CHIEF AIRPORTS DIVISION

Sheet 1 of 41

C:\ENVIRODYNE\PROJECTS\1993\04-3083-3084\04-3083-3084.DWG