
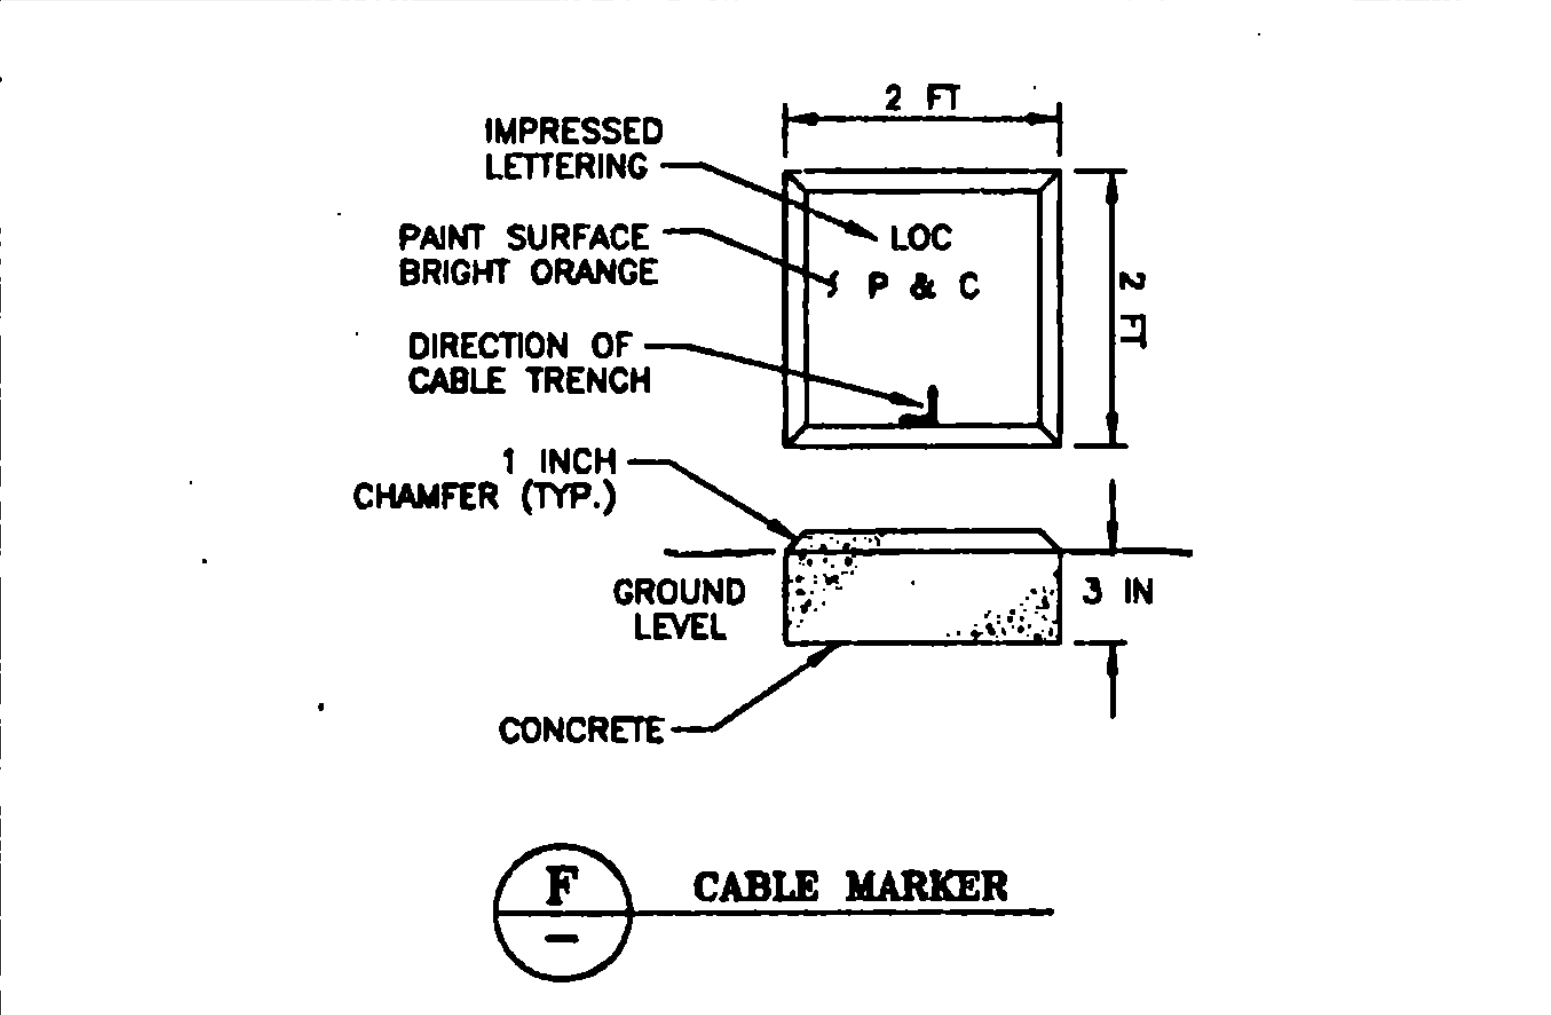
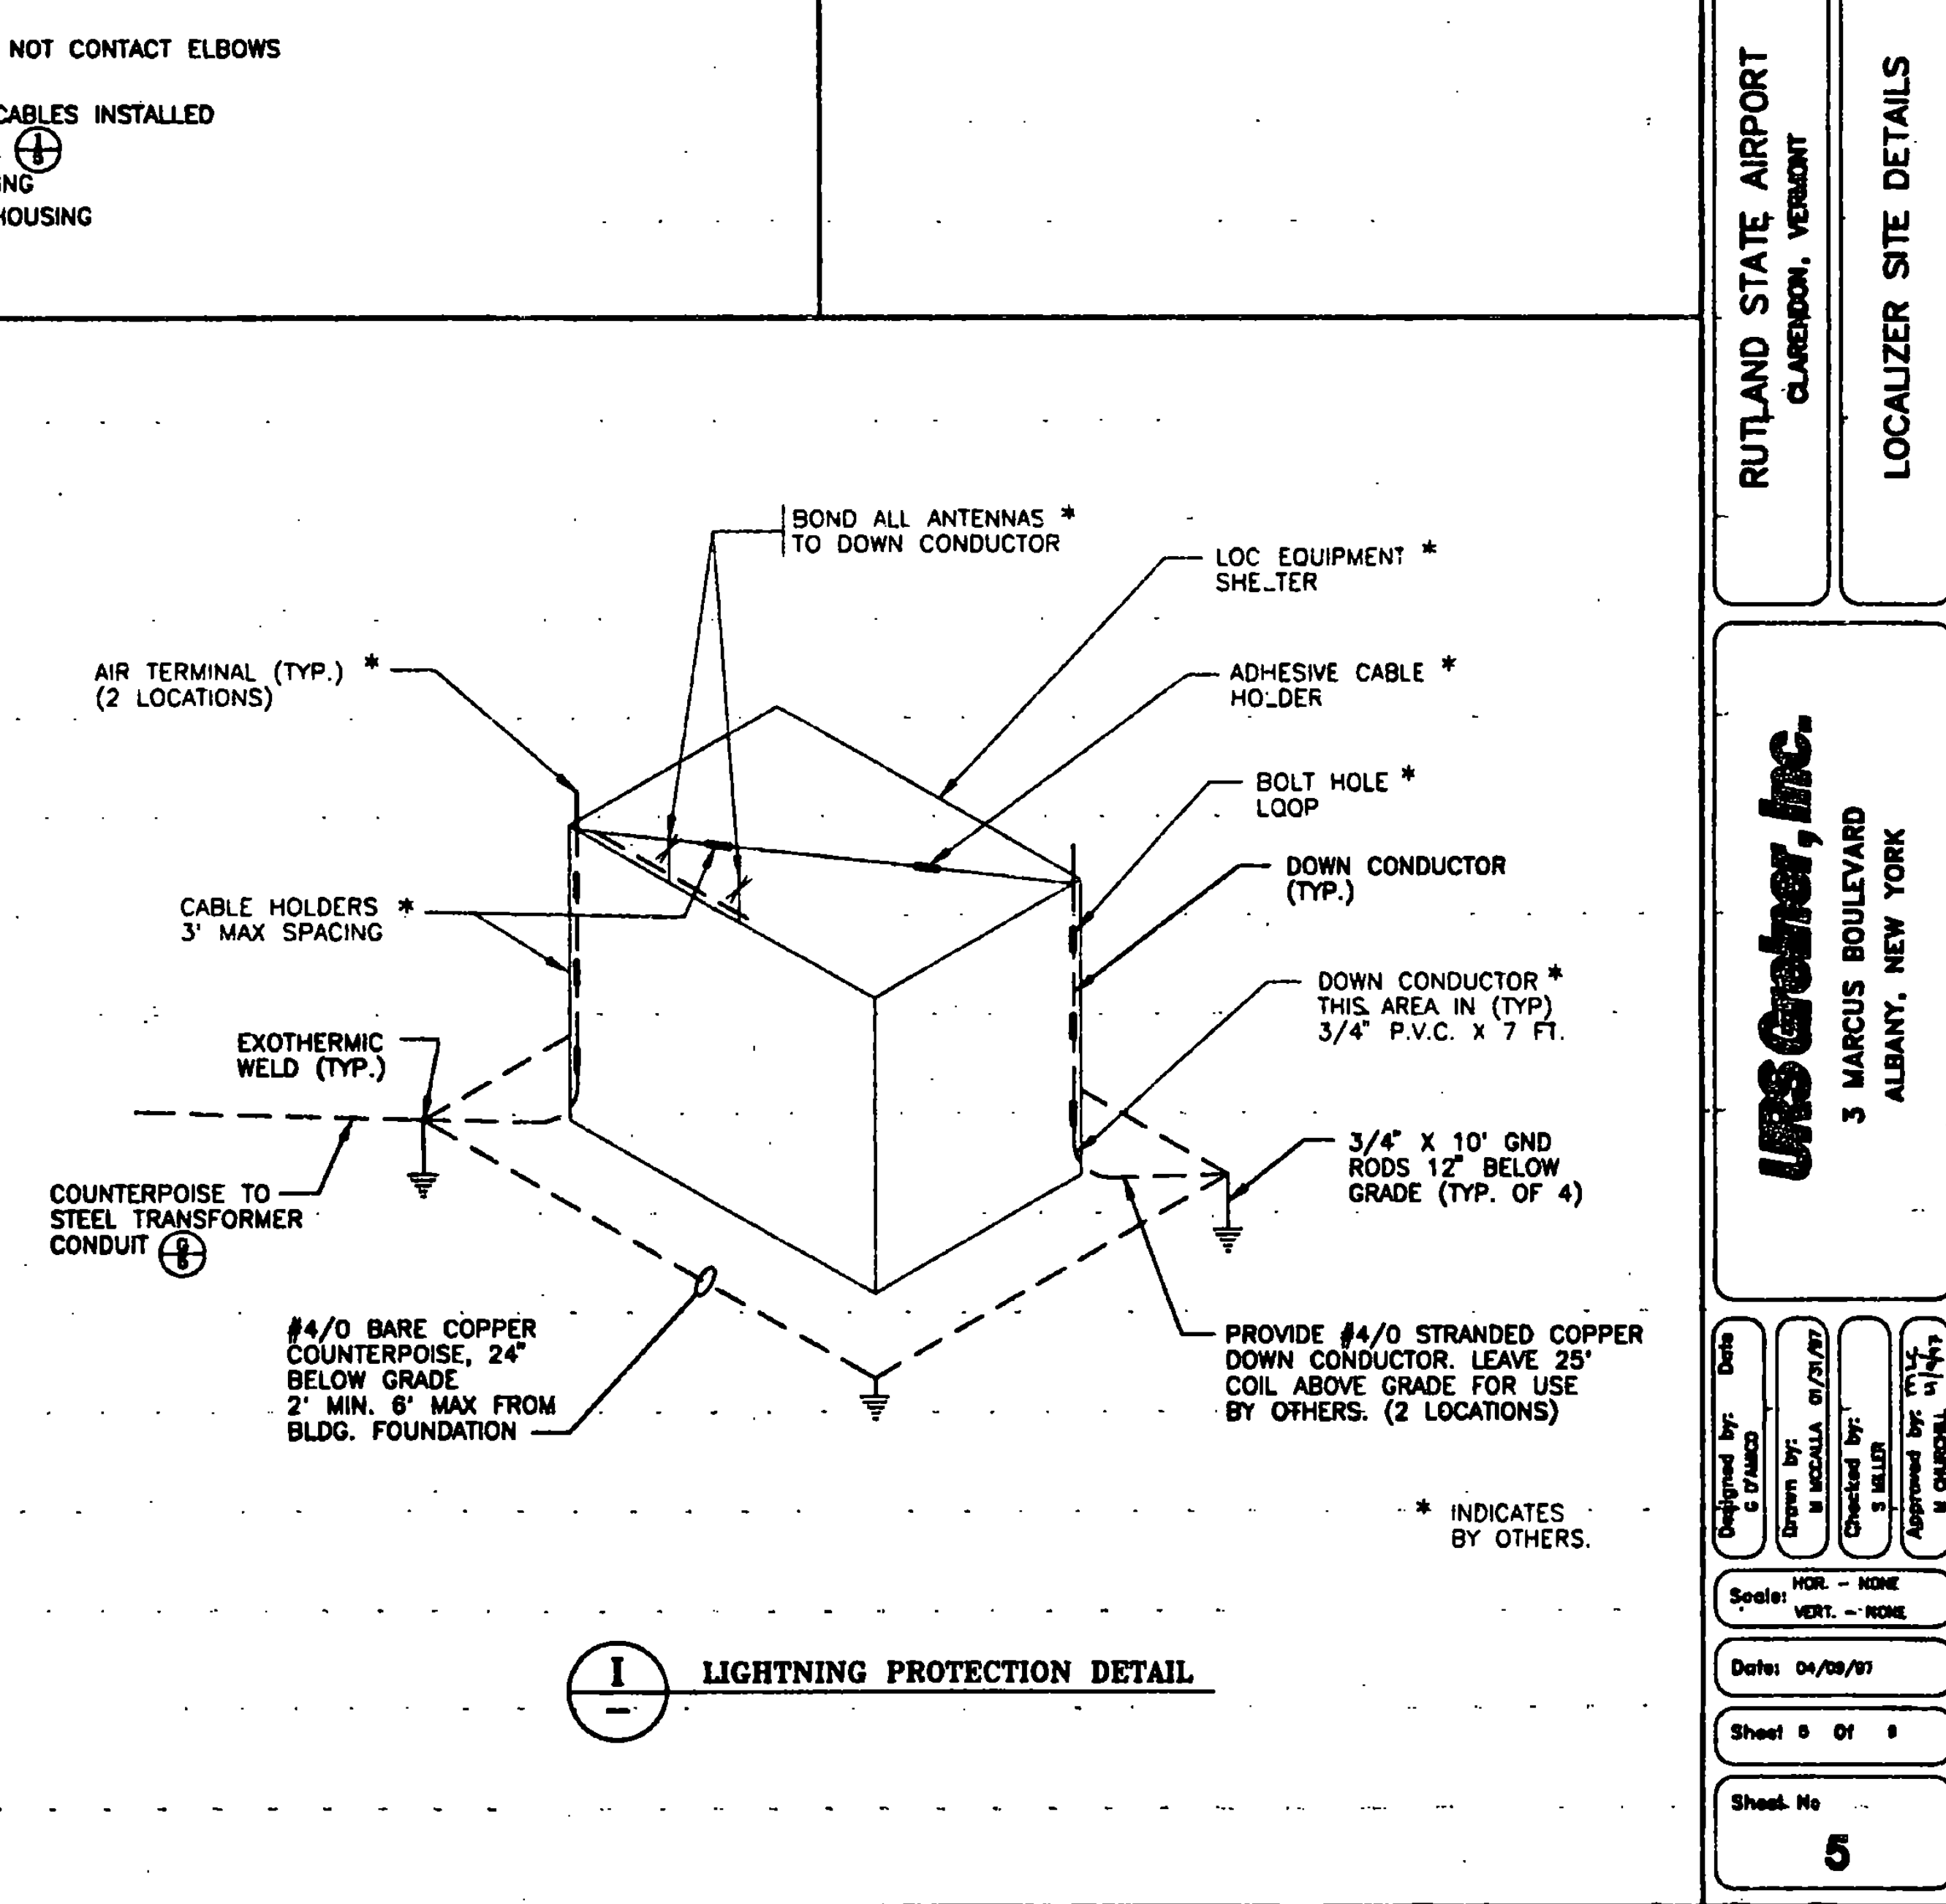
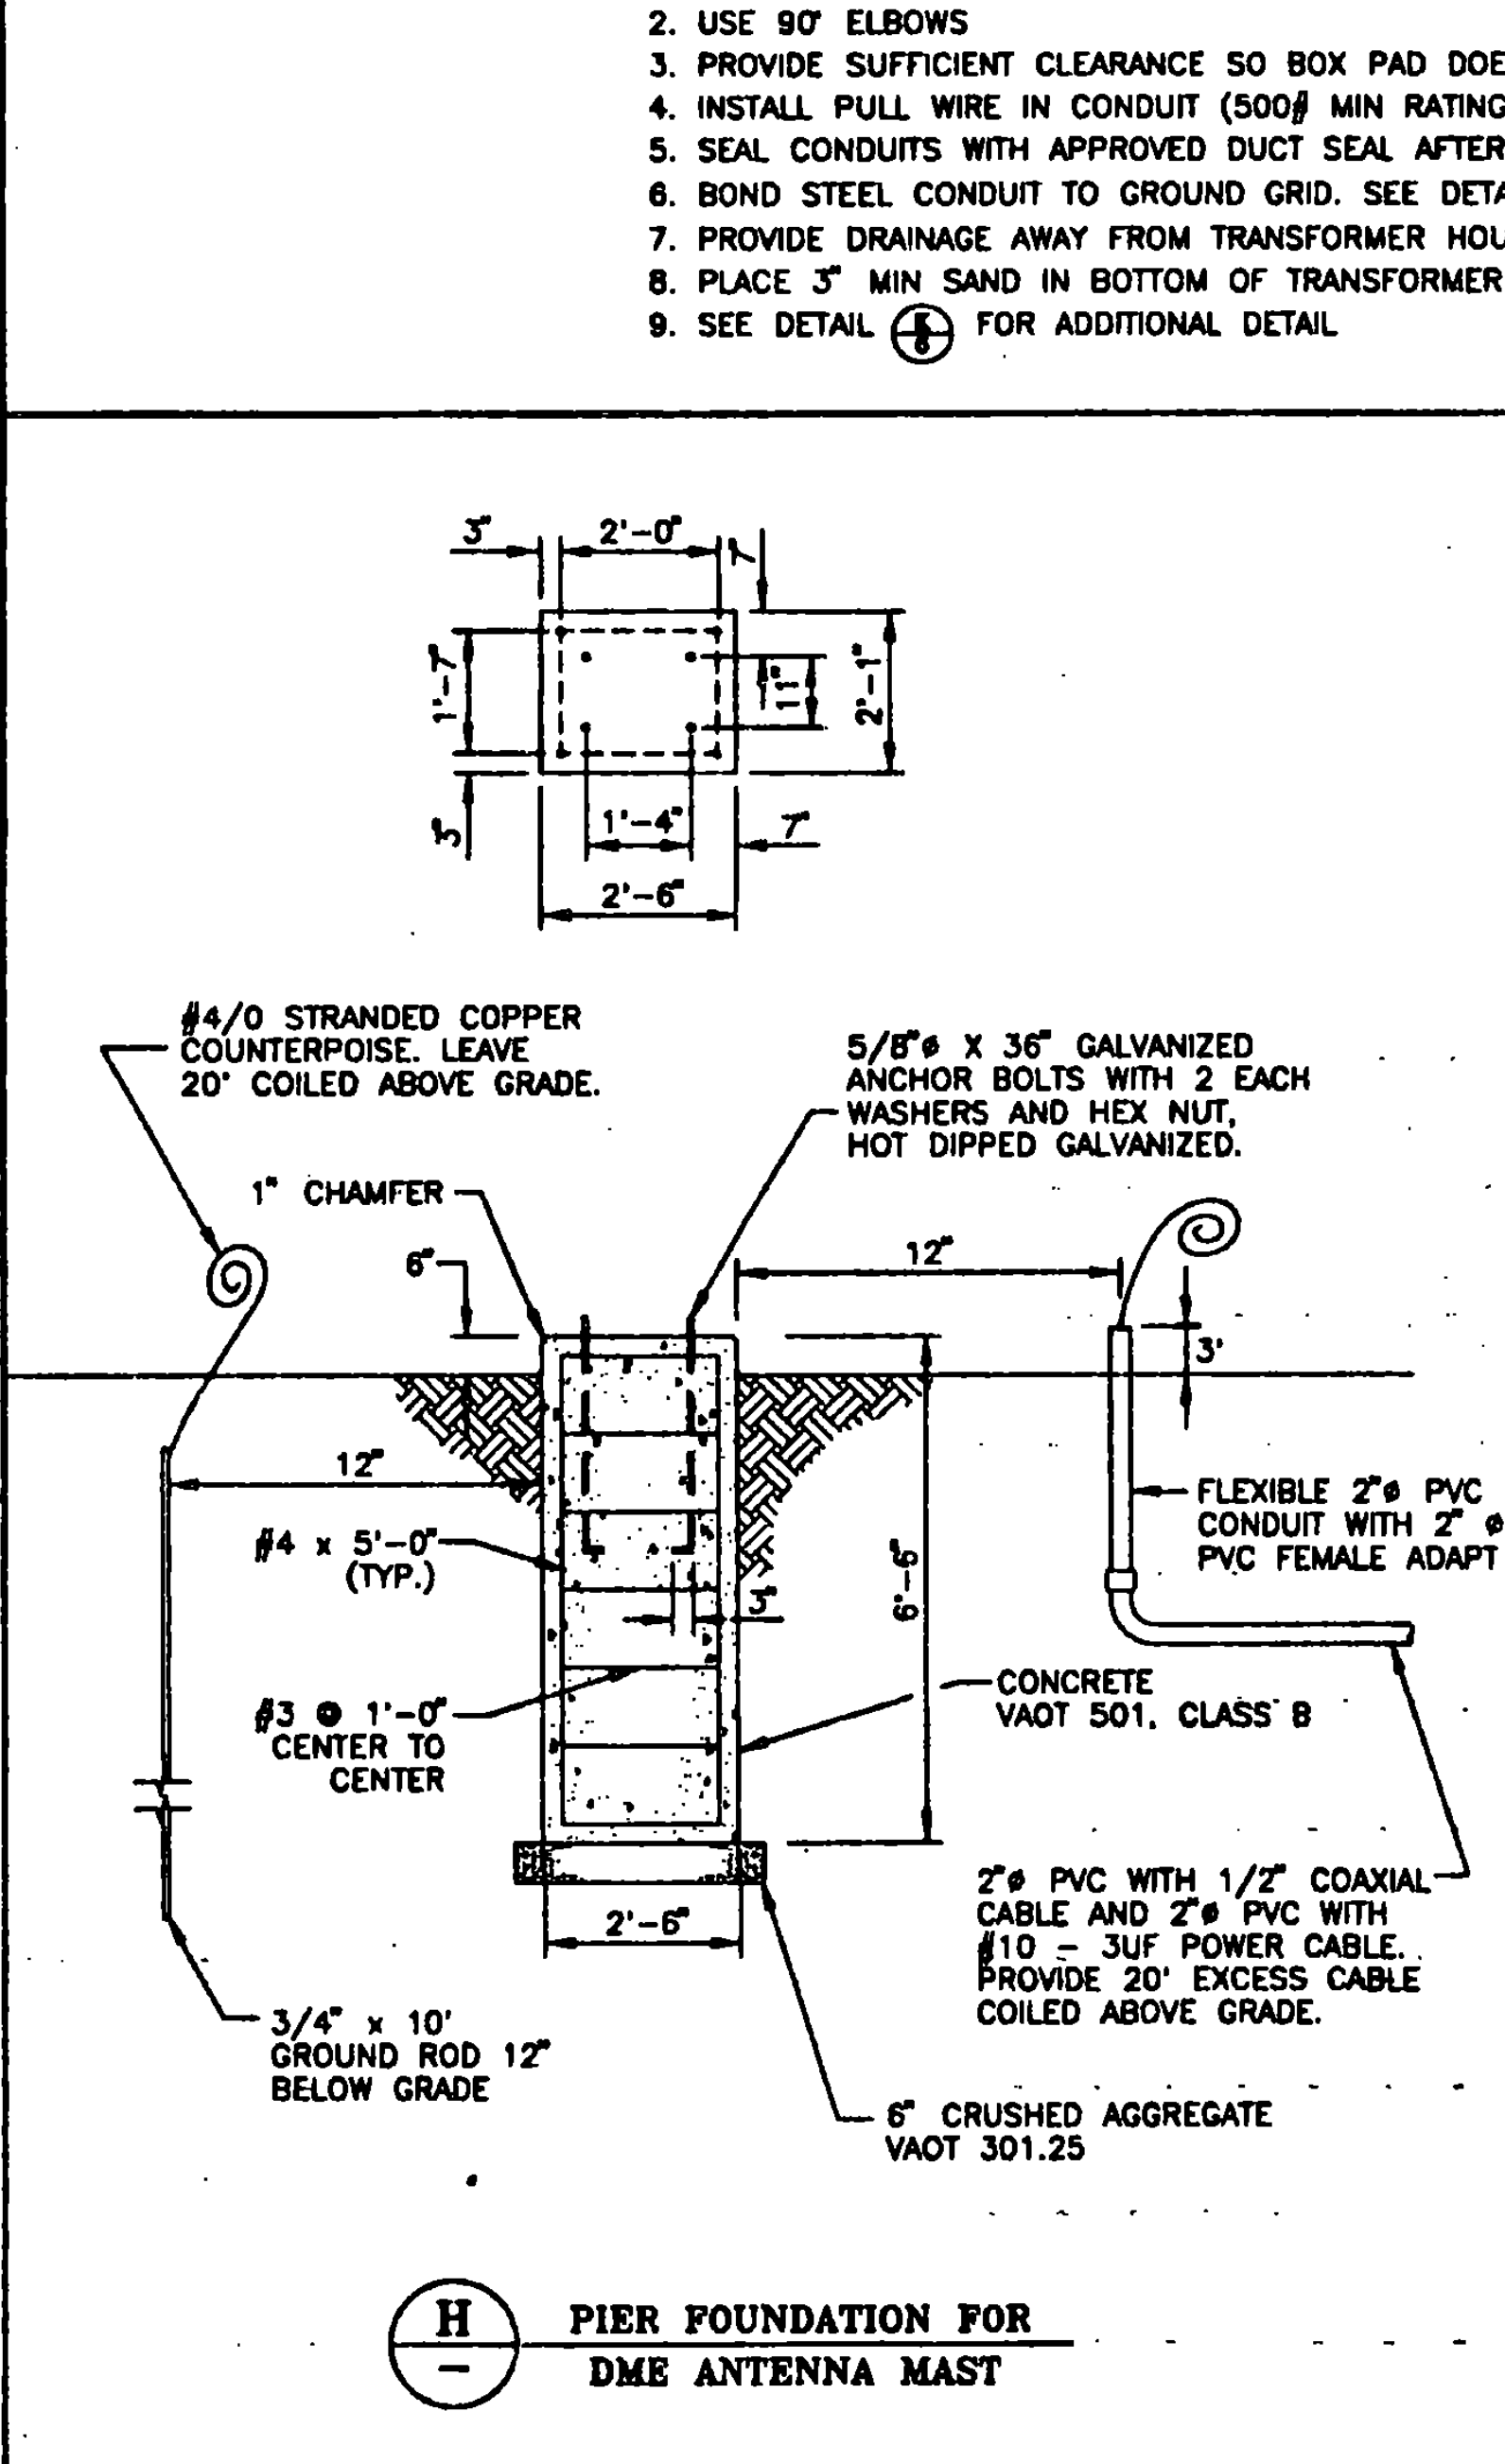


GENERAL NOTES

1. ALL DISTURBED AREAS TO BE REGRADED, TOPSOILED (3\"/>
2. CRUSHED AGGREGATE TO CONFORM TO VAOT SPECIFICATION 301.25
3. INSTALLATION OF UNDERGROUND CONDUIT AND COMMUNICATIONS CABLES TO CONFORM TO REQUIREMENTS OF THE LOCAL UTILITY (CVPS) & TELEPHONE Co. (NYNEX).

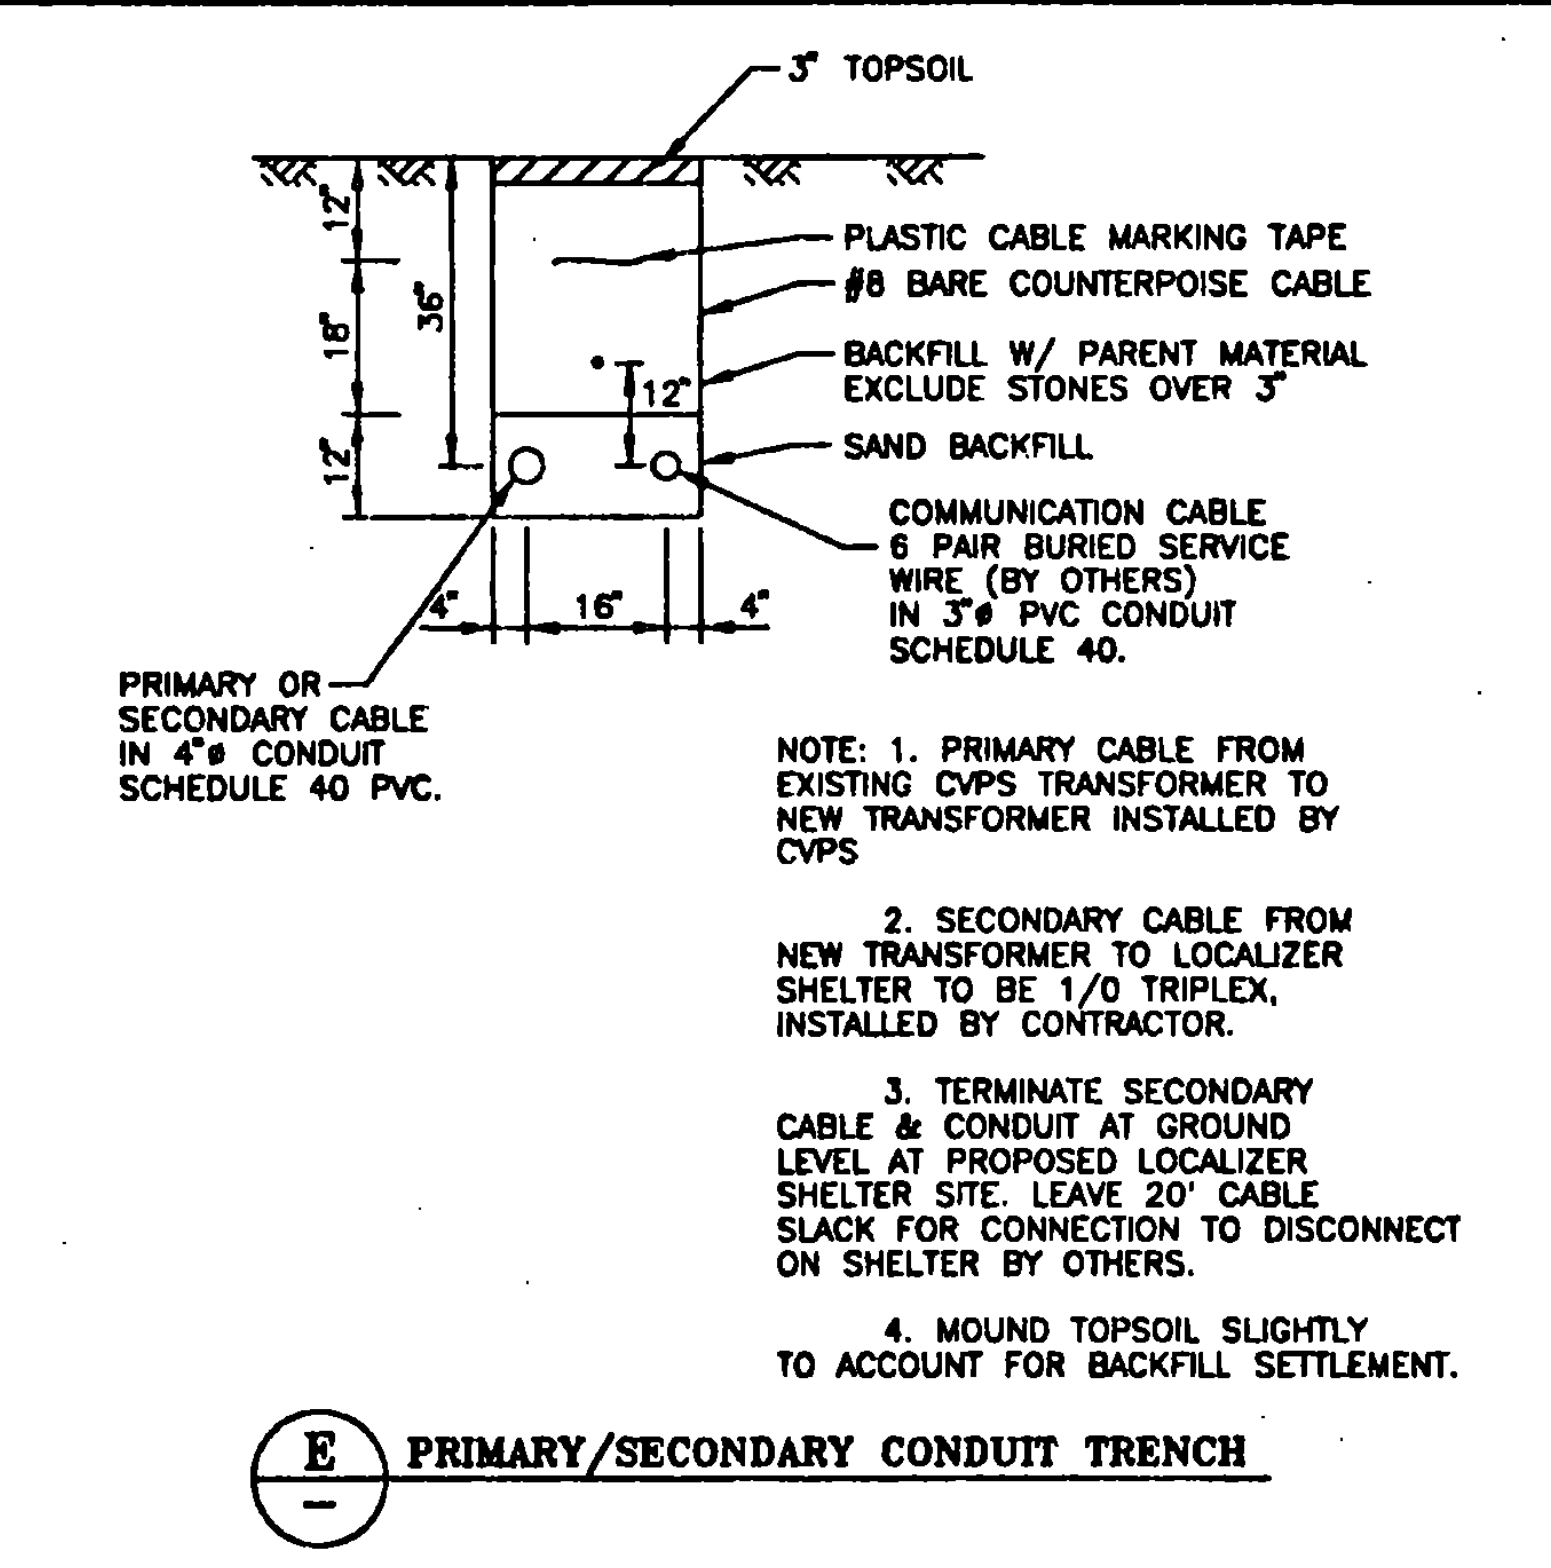

**RUTLAND STATE AIRPORT
CLARENDON, VERMONT**

LOCALIZER SITE DETAILS

URS Greiner, Inc.
3 MARCUS BOULEVARD
ALBANY, NEW YORK

Job No. 640712.00	REV.	DATE	DESCRIPTION	File No. 11-100712-1-10

Designed by: C. Drano	Drawn by: M. McCalla 01/21/97	Checked by: J. Miller	Approved by: M. Charnell	Date: 04/08/97
Scale: HOR. - NONE VERT. - NONE	Sheet 5 of 5			
Sheet No. 5				