

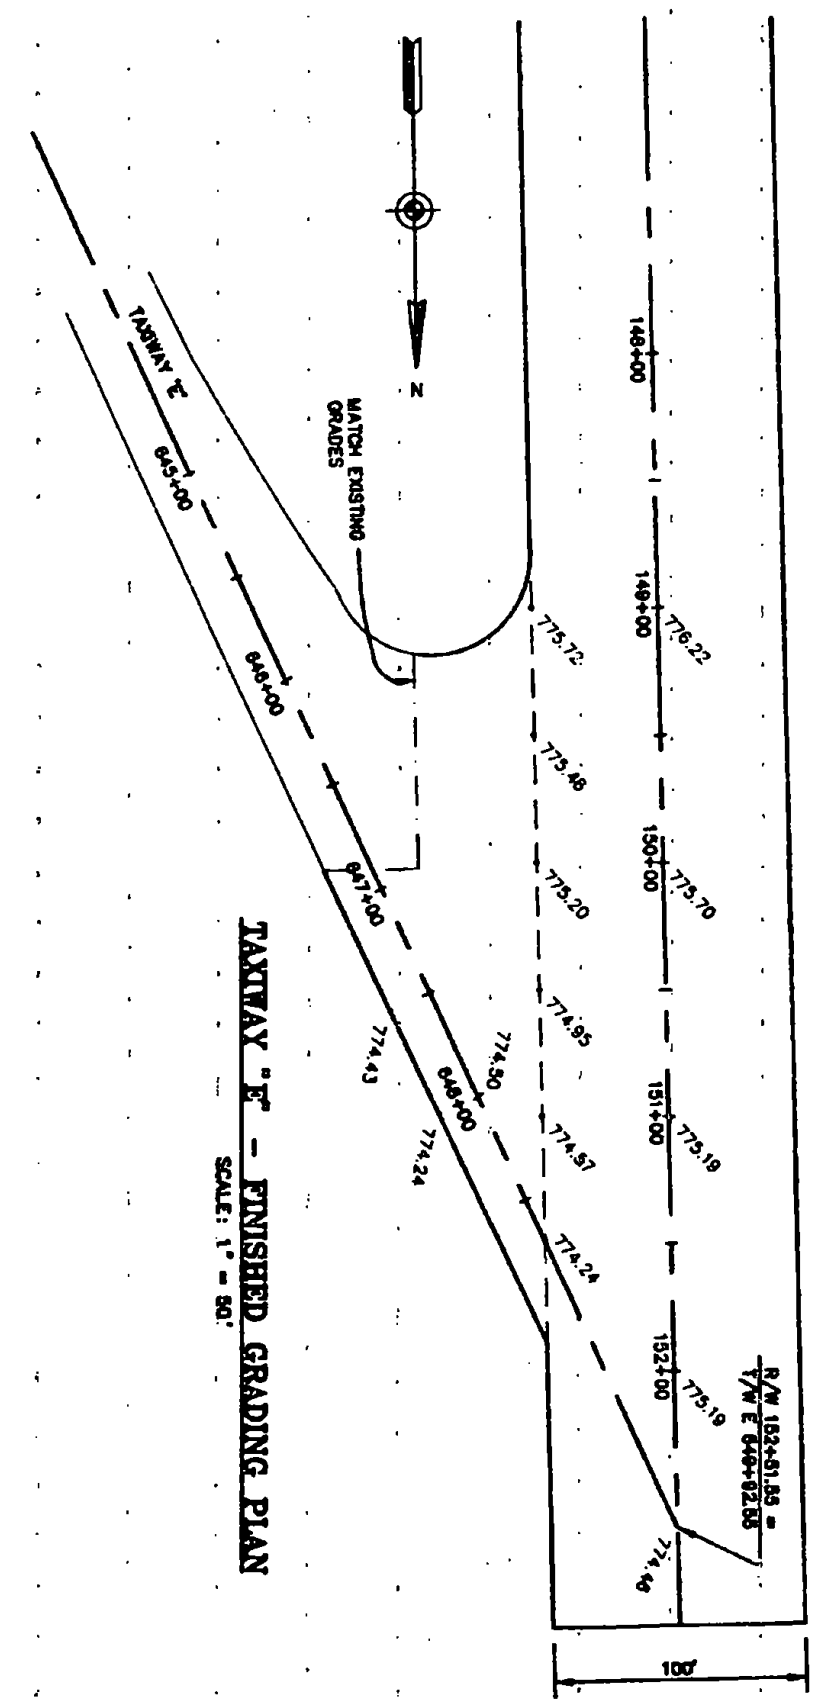



RUNWAY 13-31 PROFILE

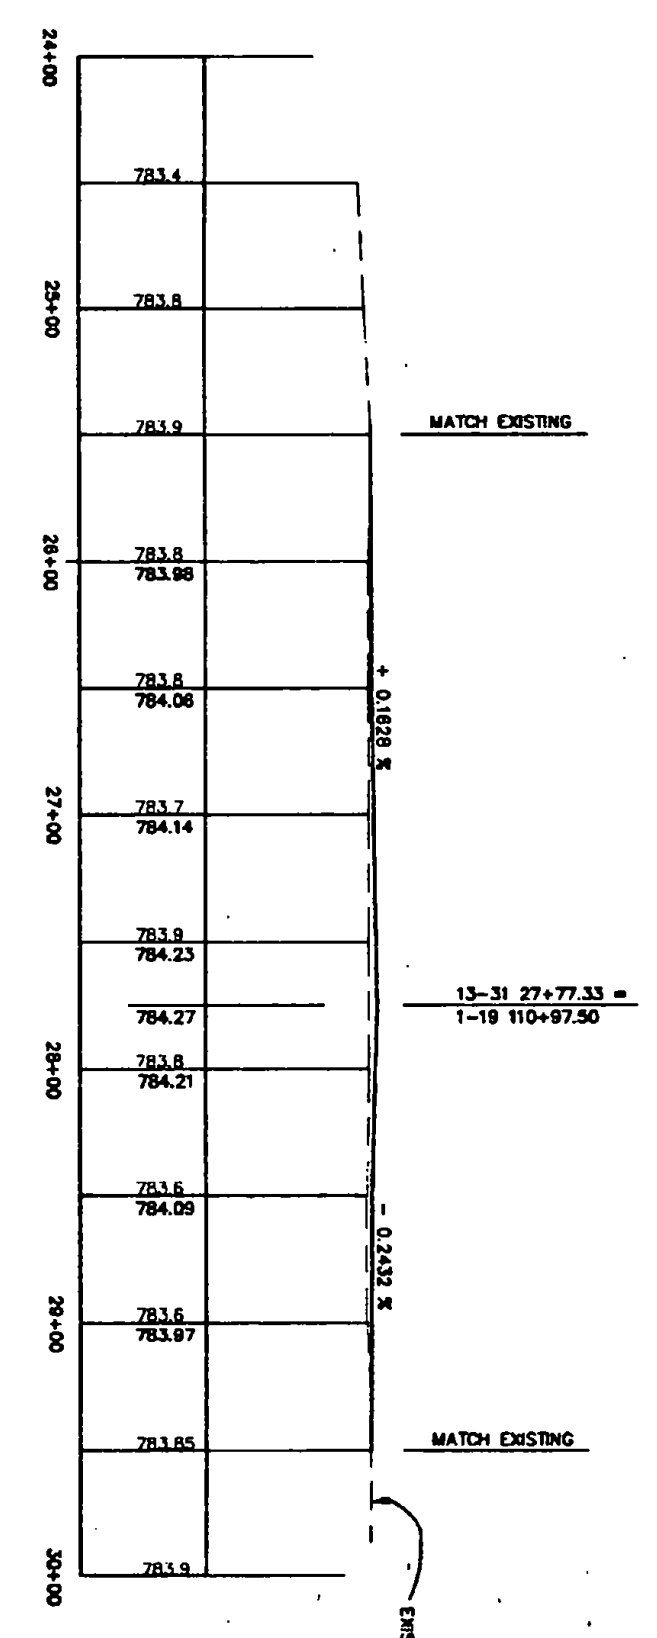

TAXIWAY 'C' PROFILE

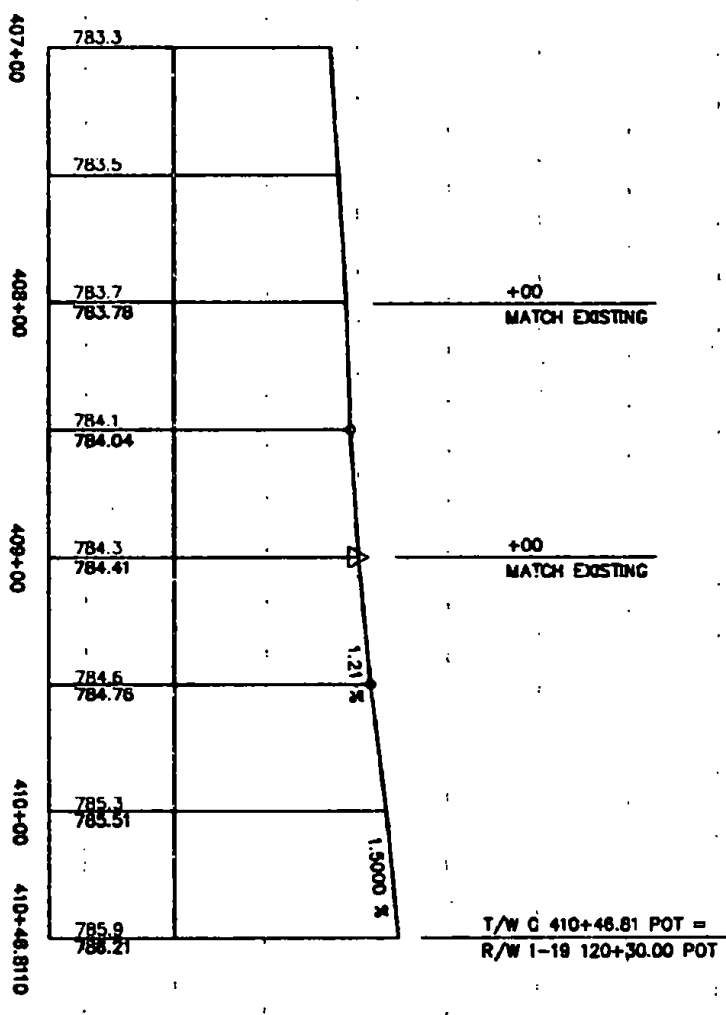

TAXIWAY 'F' PROFILE

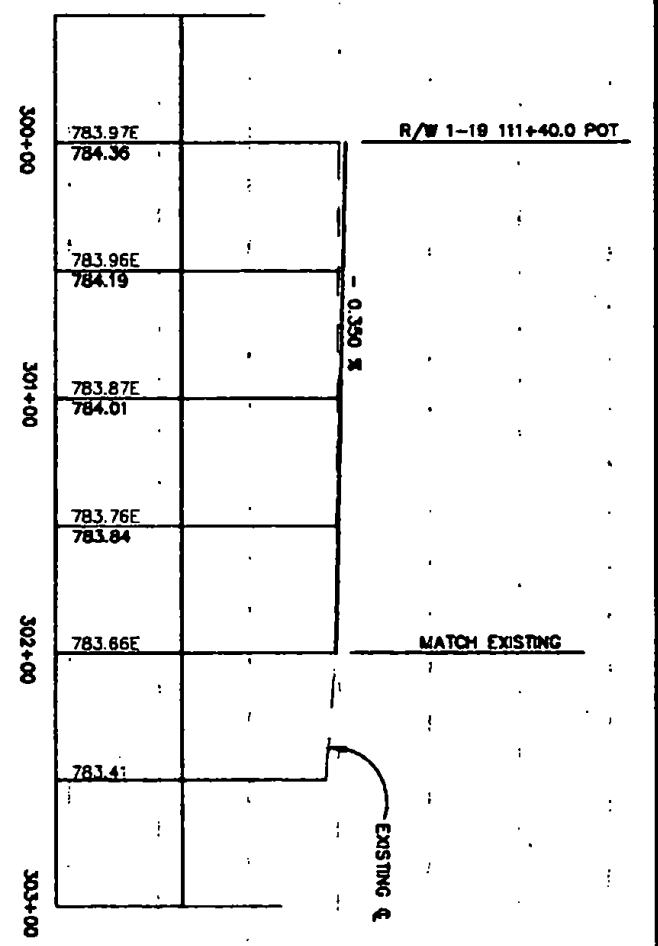

AIP 3-50-100-5-11

URS Greiner, Inc. 3 MARCUS BOULEVARD ALBANY, NEW YORK	RUTLAND STATE AIRPORT CLARENDON, VERMONT		
	TAXIWAYS - RUNWAY 13-31 PROFILES		
Designed by: Edin C. Farnham 3/97 Drawn by: M. McCalla 3/97 Checked by: C. O'Neil 5/97 Approved by: S. Orsini 5/97	REV. DATE DESCRIPTION Job No. 740222.00 File No. 13-31-31-31-31		