



EXCAVATION TO BE PAID UNDER ITEM 204.20  
TRENCH EXCAVATION OF EARTH OR ITEM 204.21  
EXCAVATION OF ROCK

**A**  
**24** **CULVERT IN TRENCH - TYPICAL**  
SCALE = NONE

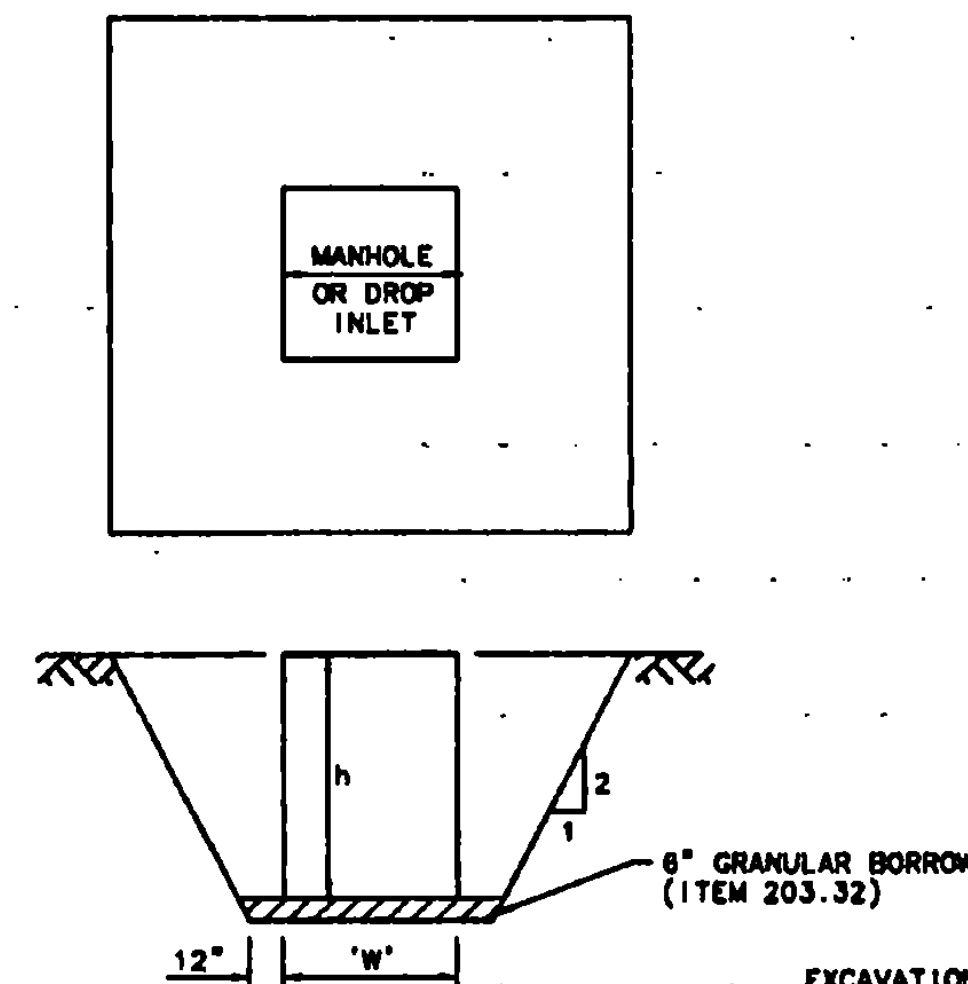


EXCAVATION TO BE PAID UNDER  
ITEM 203.15 COMMON EXCAVATION OR  
ITEM 203.16 ROCK EXCAVATION


**B**  
**24** **DROP INLET/MANHOLE PLACEMENT**  
**(TYPICAL)**  
SCALE = NONE

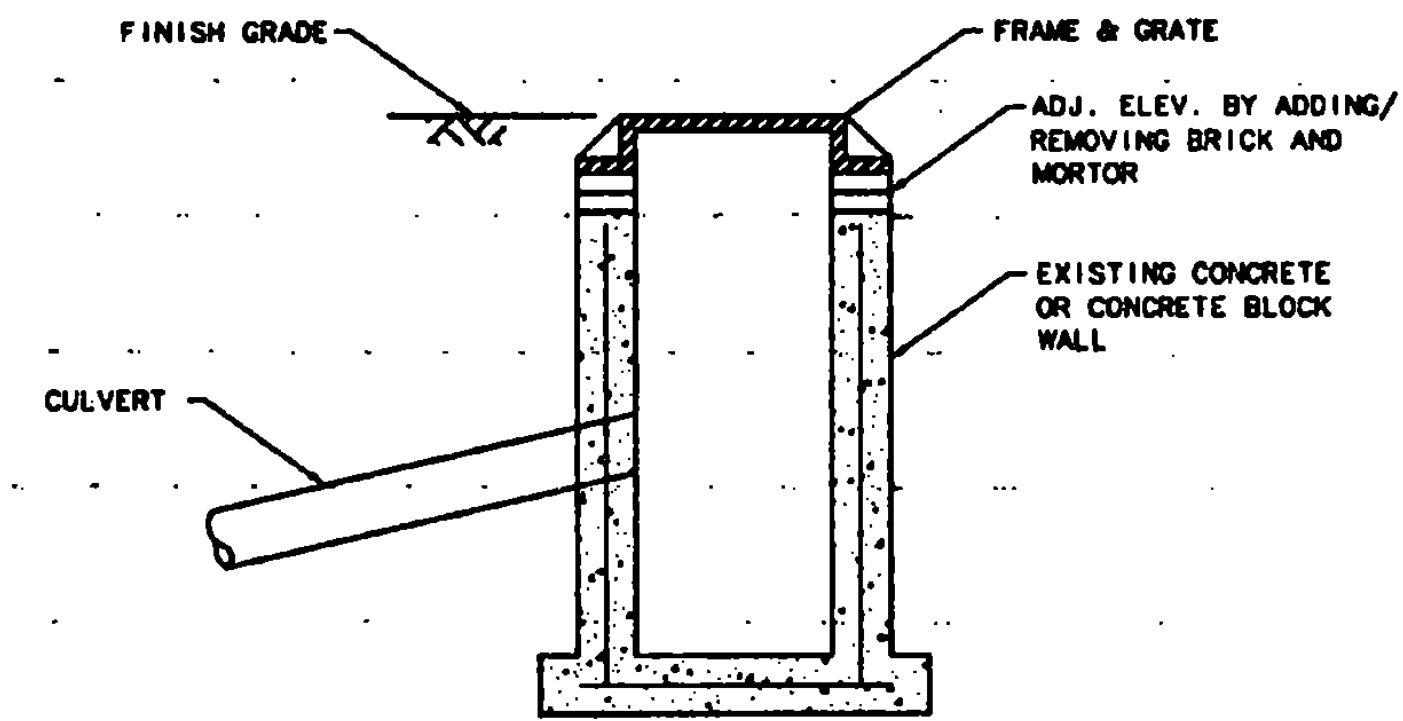

**C**  
**24** **CHANGE ELEVATION OF MANHOLE**  
**OR DROP INLET**  
SCALE = NONE

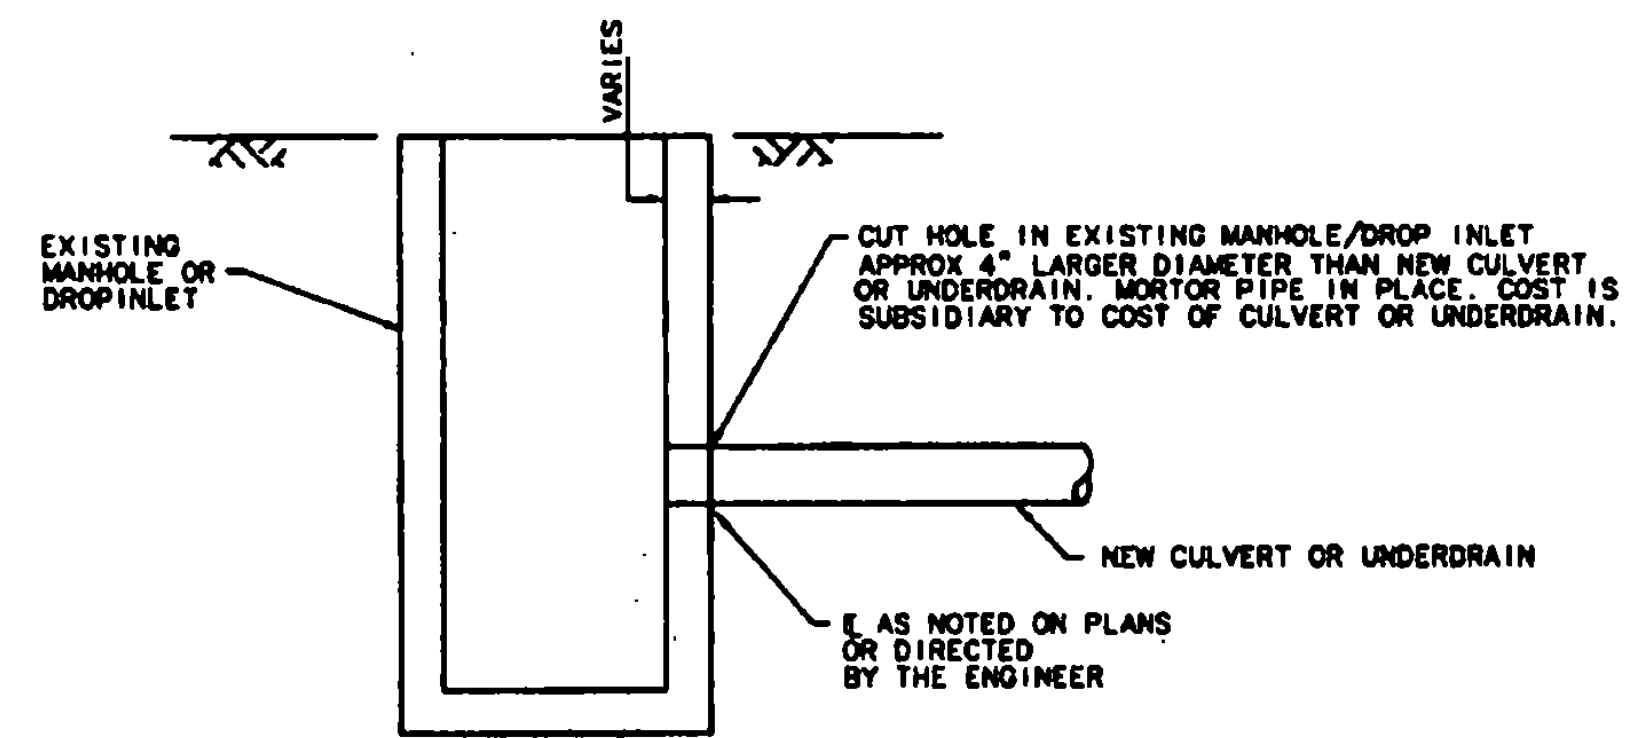

**D**  
**24** **CULVERT/UNDERDRAIN INSTALLATION IN**  
**EXISTING MANHOLE OR DROP INLET**  
SCALE = NONE

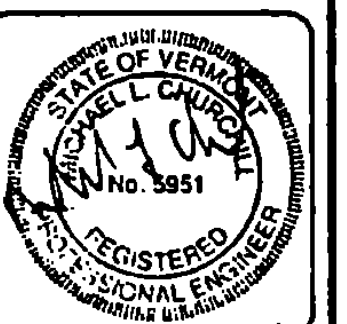

REV.	DATE	DESCRIPTION

Job No. 11401210-00  
File No. 11401210-00

**RUTLAND STATE AIRPORT**  
CLARENDON, VERMONT

**DRAINAGE DETAILS**

**URS Greiner, Inc.**  
3 MARCUS BOULEVARD  
ALBANY, NEW YORK

Designed by: G. D'Amico 2/97  
Drawn by: M. McCulla 3/97  
Checked by: G. D'Amico 5/9/97  
Approved by: M. Callahan 5/9/97

Scale: 1/2" = AS SHOWN  
1/8" = AS SHOWN

Date: 6/9/97

Sheet 24 Of 63

Sheet No  
**24**