



METHOD FOR CONSTRUCTING AN EMBANKMENT ON EARTH SLOPE

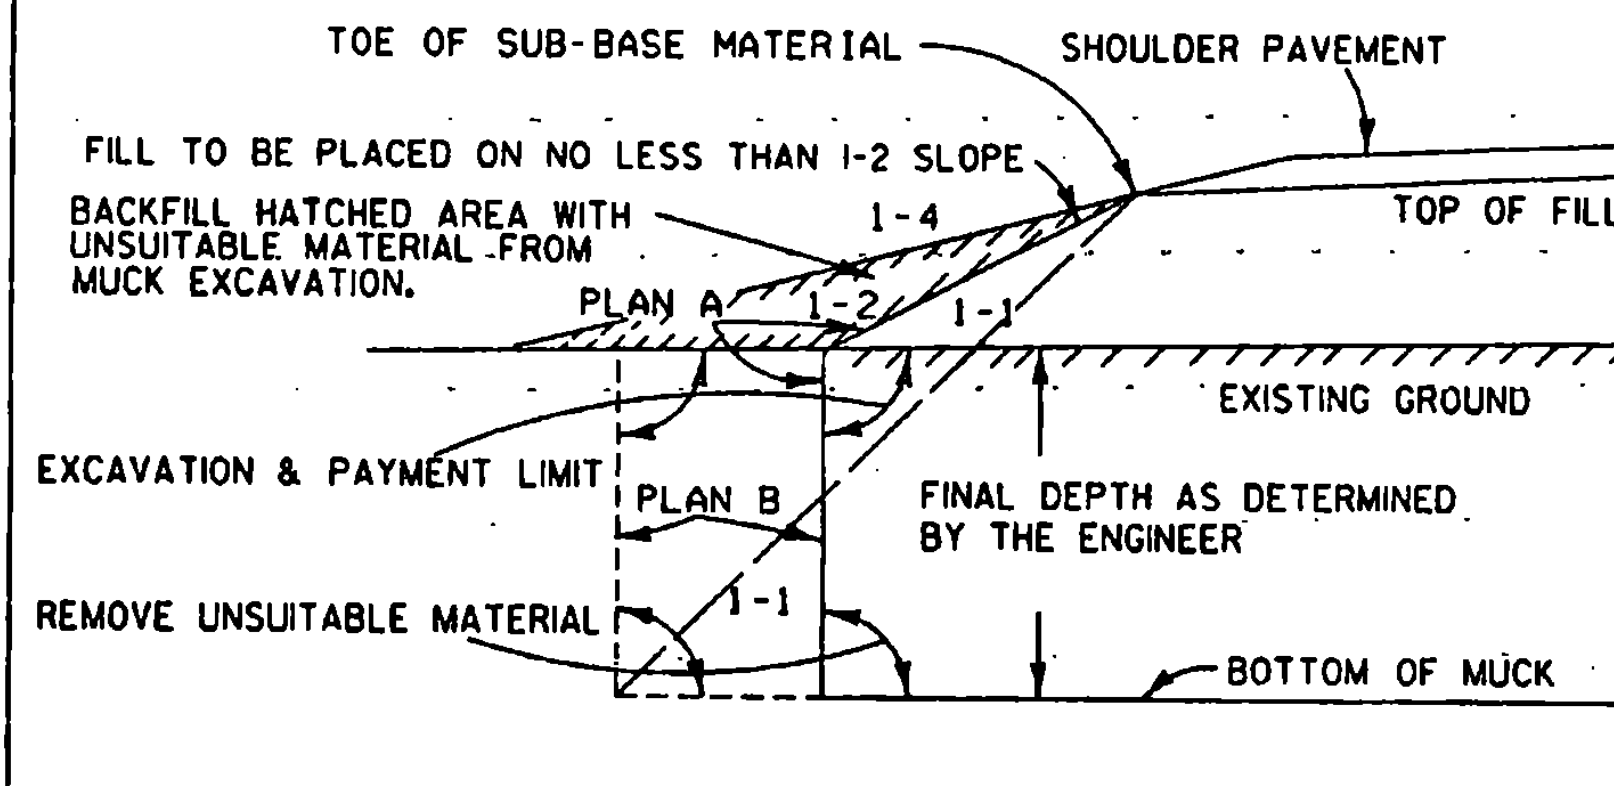


GENERAL NOTES:  
 THE MUCK OR UNSUITABLE MATERIAL SHALL BE EXCAVATED TO THE NEAT LINES SHOWN ON THE PLANS OR AS DETERMINED BY THE ENGINEER.  
 EXCAVATION AND PAYMENT LIMIT WILL BE DETERMINED FROM EITHER PLAN 'A' OR PLAN 'B', WHICHEVER PRODUCES THE GREATER WIDTH IN A GIVEN MUCK AREA.  
 BACKFILL MATERIAL MUST MEET THE REQUIREMENTS SET FORTH UNDER MUCK EXCAVATION, SECTION 203

TYPICAL NEAT PAY LINES FOR MUCK EXCAVATION

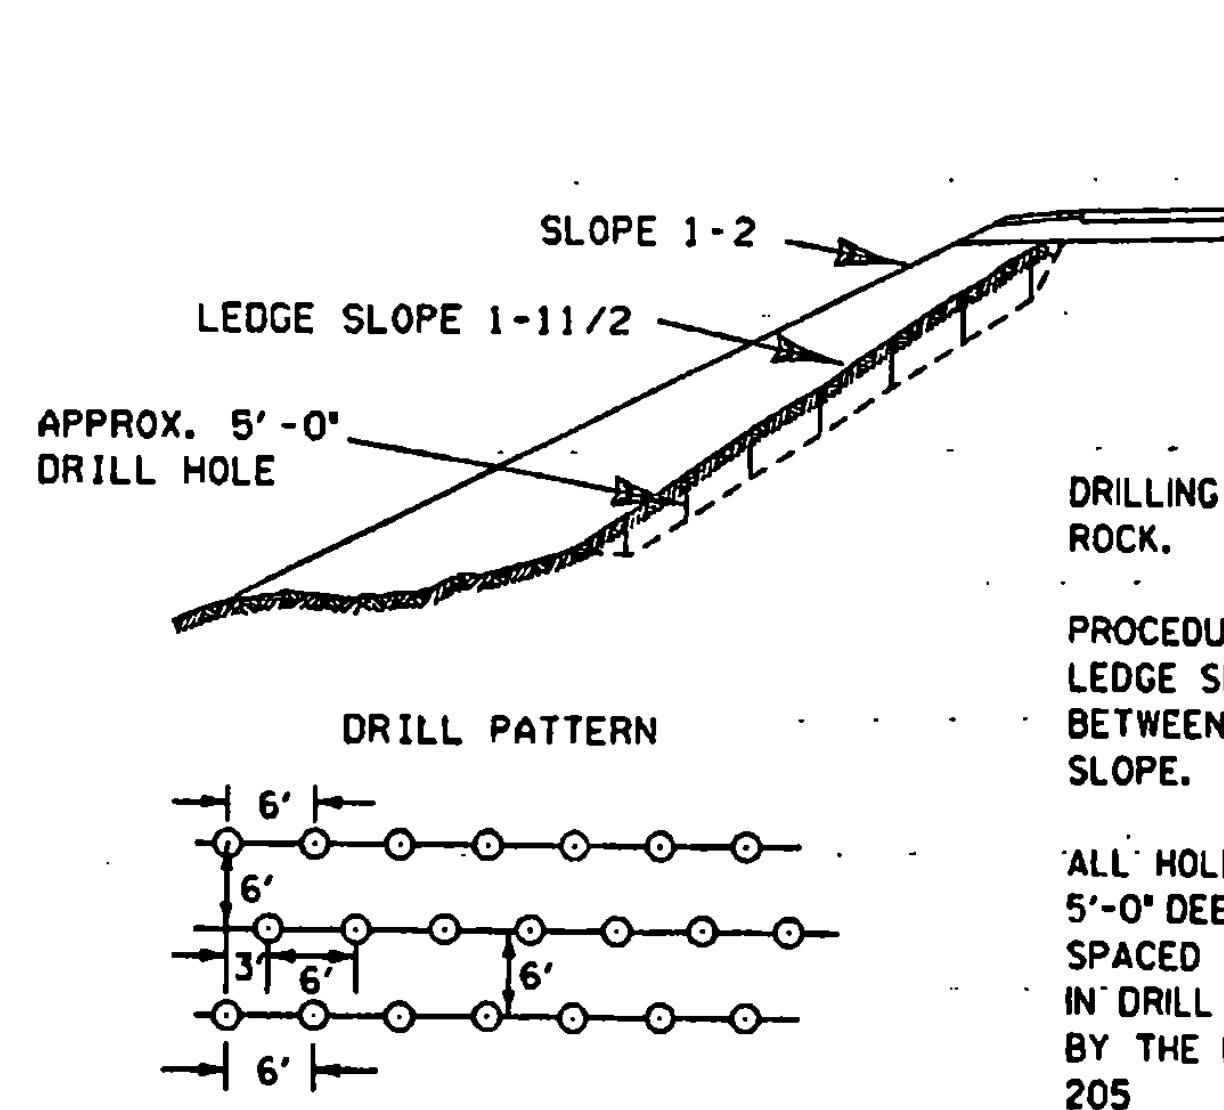

A METHOD FOR PREPARING LEDGE SLOPE BEFORE CONSTRUCTING AN EMBANKMENT

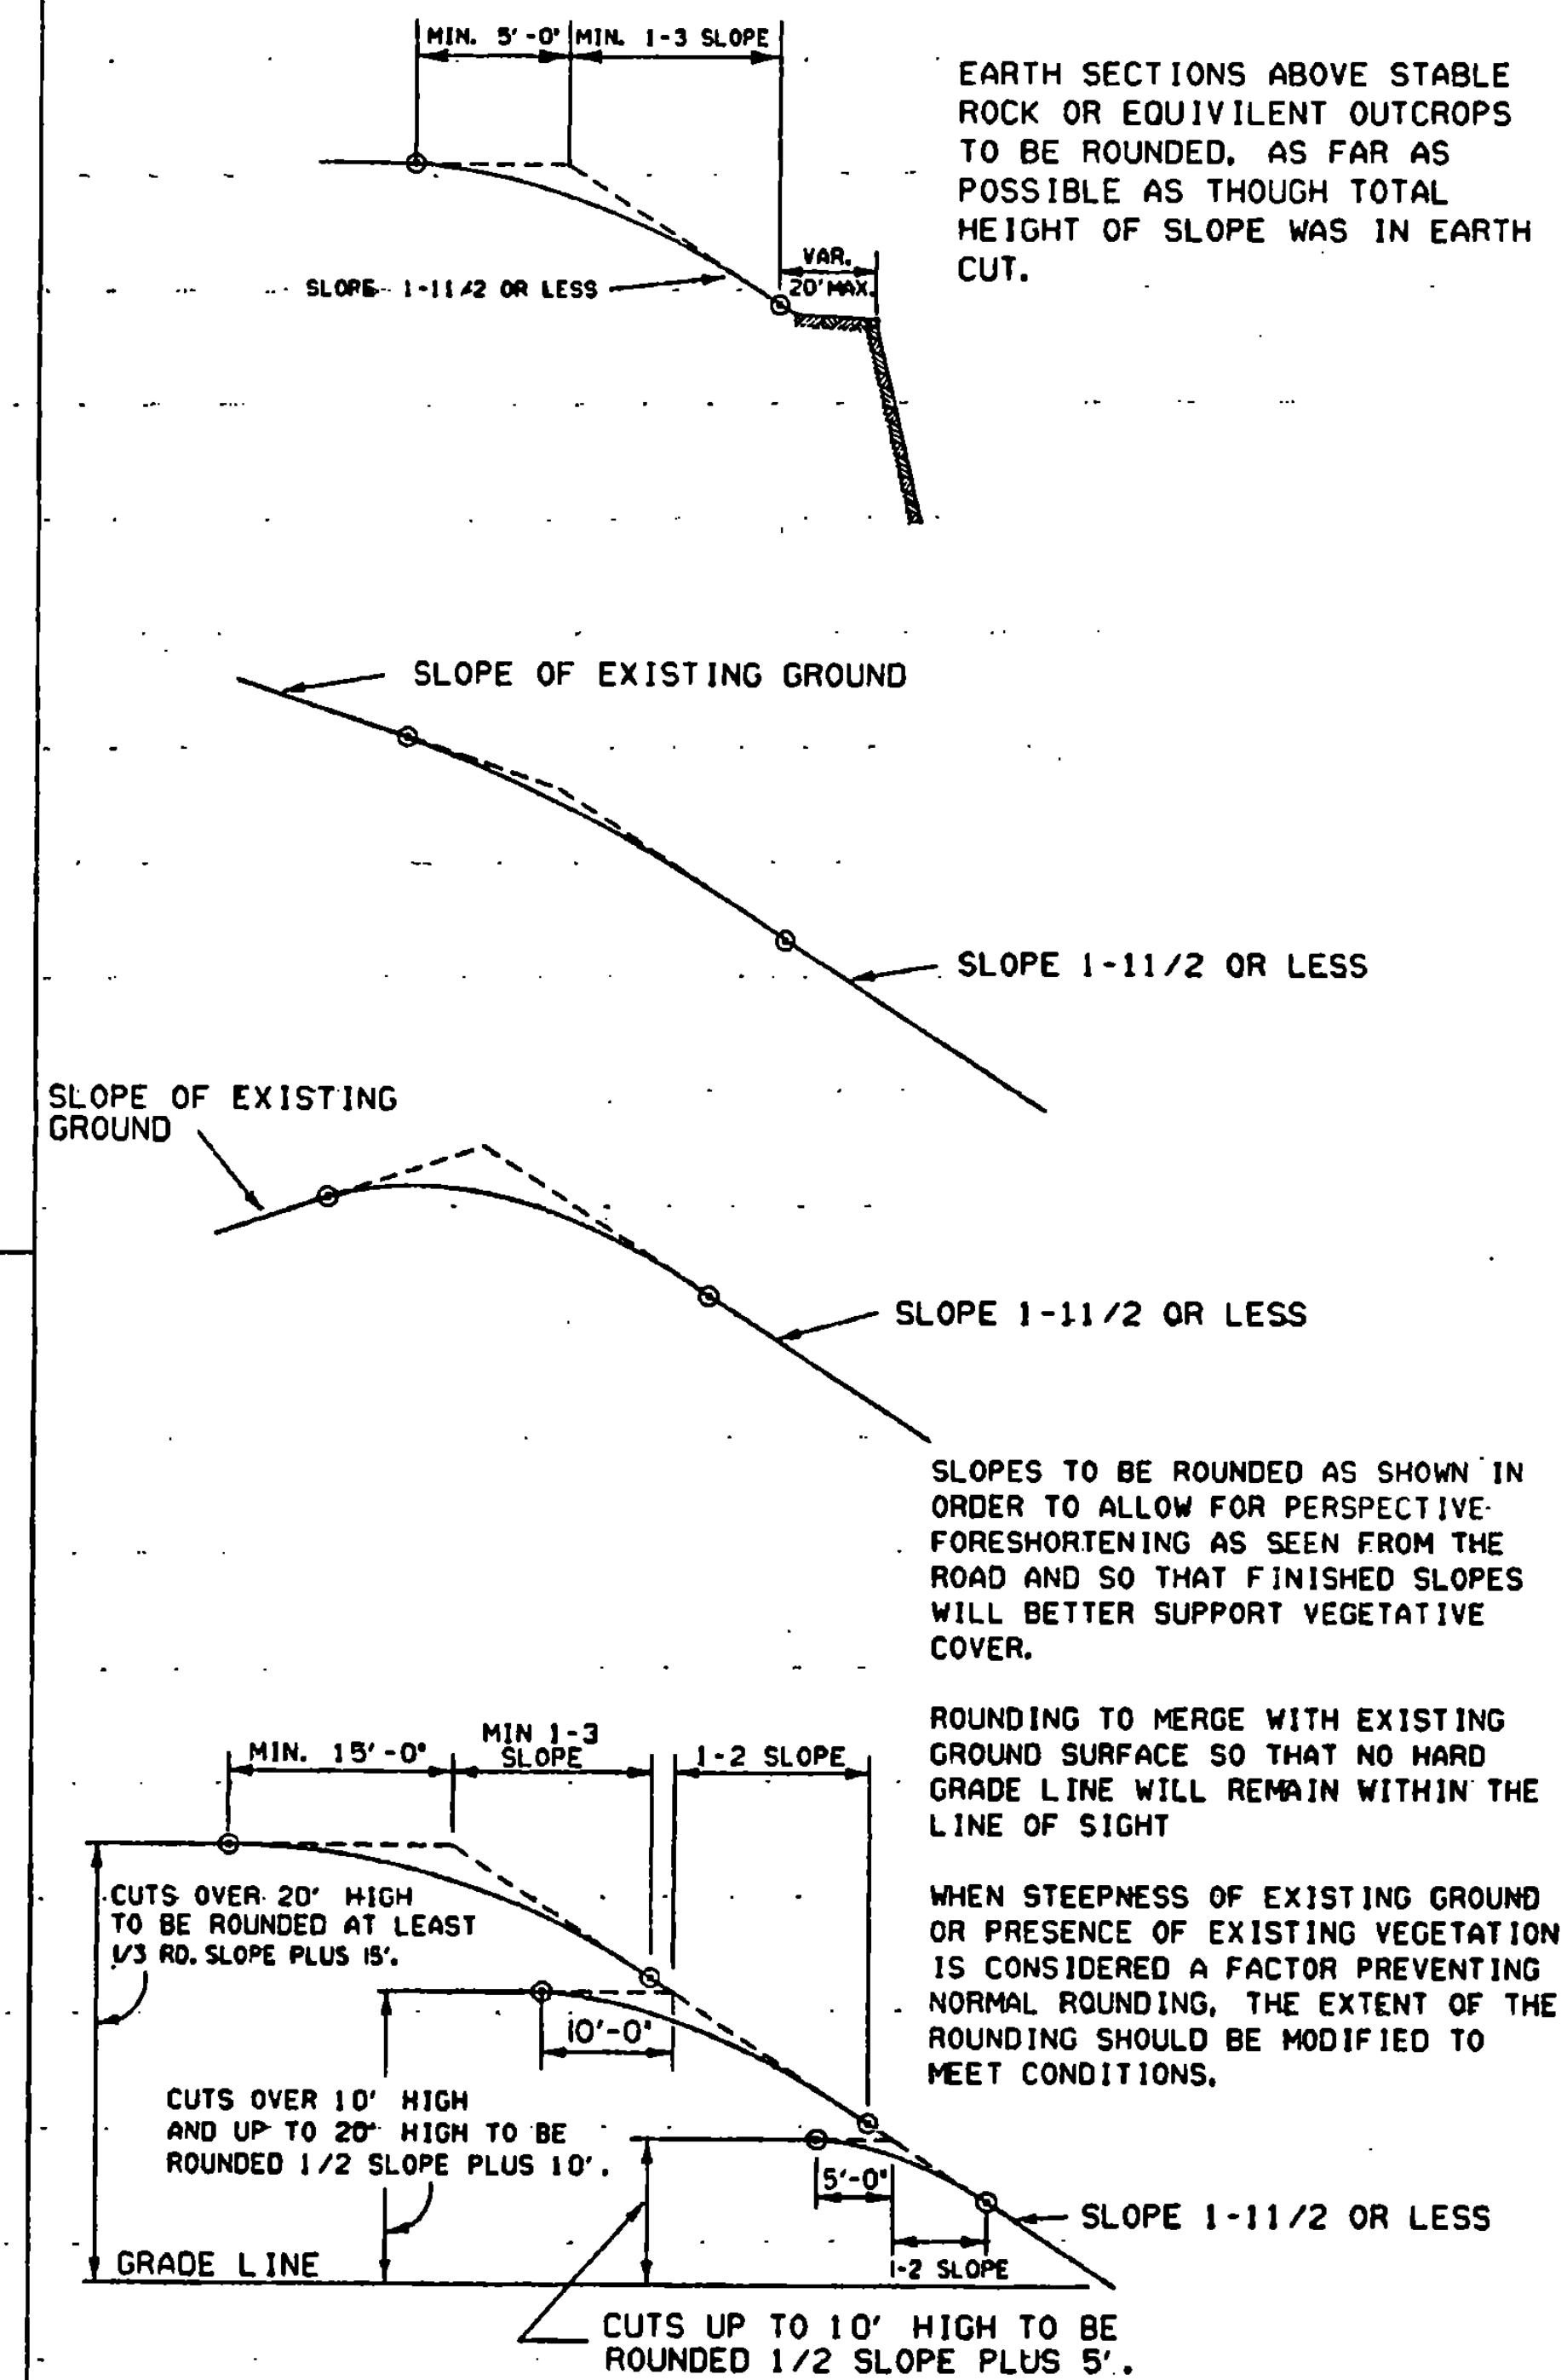


TYPICAL SLOPE ROUNDING

REVISIONS AND CORRECTIONS  
 DEC. 6, 1971 - ORIGINAL APPROVAL DATE  
 JUNE 1, 1994 - REISSUED, WITHOUT CHANGE, UNDER NEW SIGNATURES.

APPROVED  
 APPROVED FOR THIS PROJECT AND/OR DESIGN IMPLEMENTATION, FINAL APPROVAL PENDING.  
*Stephen D. McArthur, P.E.*  
 DIRECTOR OF ENGINEERING  
*John M. Murphy, P.E.*  
 DESIGN ENGINEER

EMBANKMENT ON EARTH SLOPE  
 EMBANKMENT ON ROCK SLOPE  
 MUCK EXCAVATION  
 TYPICAL SLOPE ROUNDING

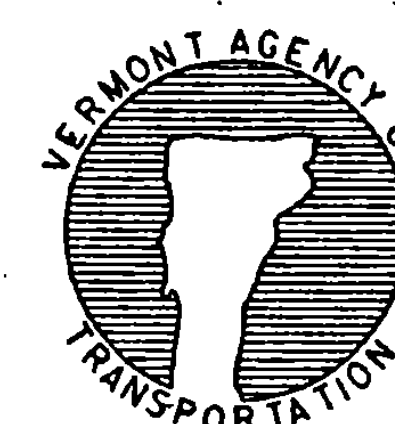

STANDARD  
 B-5