


STATE OF VERMONT  
AGENCY OF TRANSPORTATION


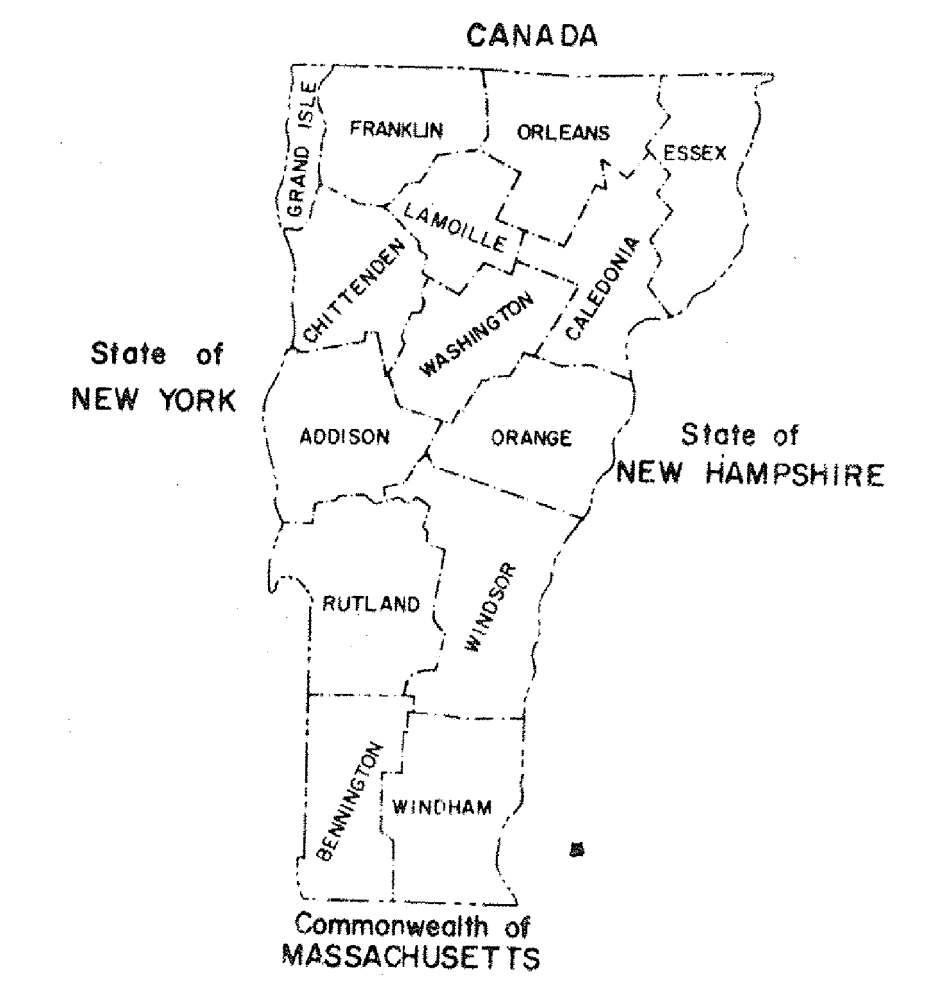


CONTRACT PLANS  
THESE PLANS DO NOT REFLECT  
CHANGES MADE ON THE PROJECT.



TERMINAL BUILDING  
RUTLAND STATE AIRPORT  
CLARENDON, VERMONT  
AIR 23-2024

PROJECT TO INCLUDE THE SITE PREPARATION AND CONSTRUCTION OF AN AIRPORT  
TERMINAL BUILDING WITH ITS PLUMBING, HEATING, AND ELECTRICAL APPURTENANCES.  
PROJECT ALSO INCLUDES LAYOUT AND PAVING OF AN APRON EXTENSION AREA.

Dated FEB 12 1985  
Simpson Construction, Inc.  
Contractor  
Signature  
Earle M. Simpson, Jr.  
President  
Title  
Transportation Secretary's Signature

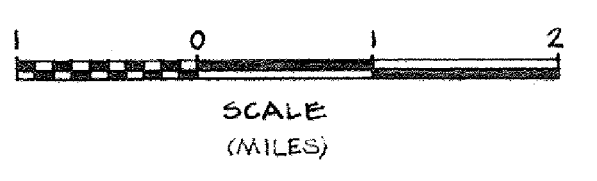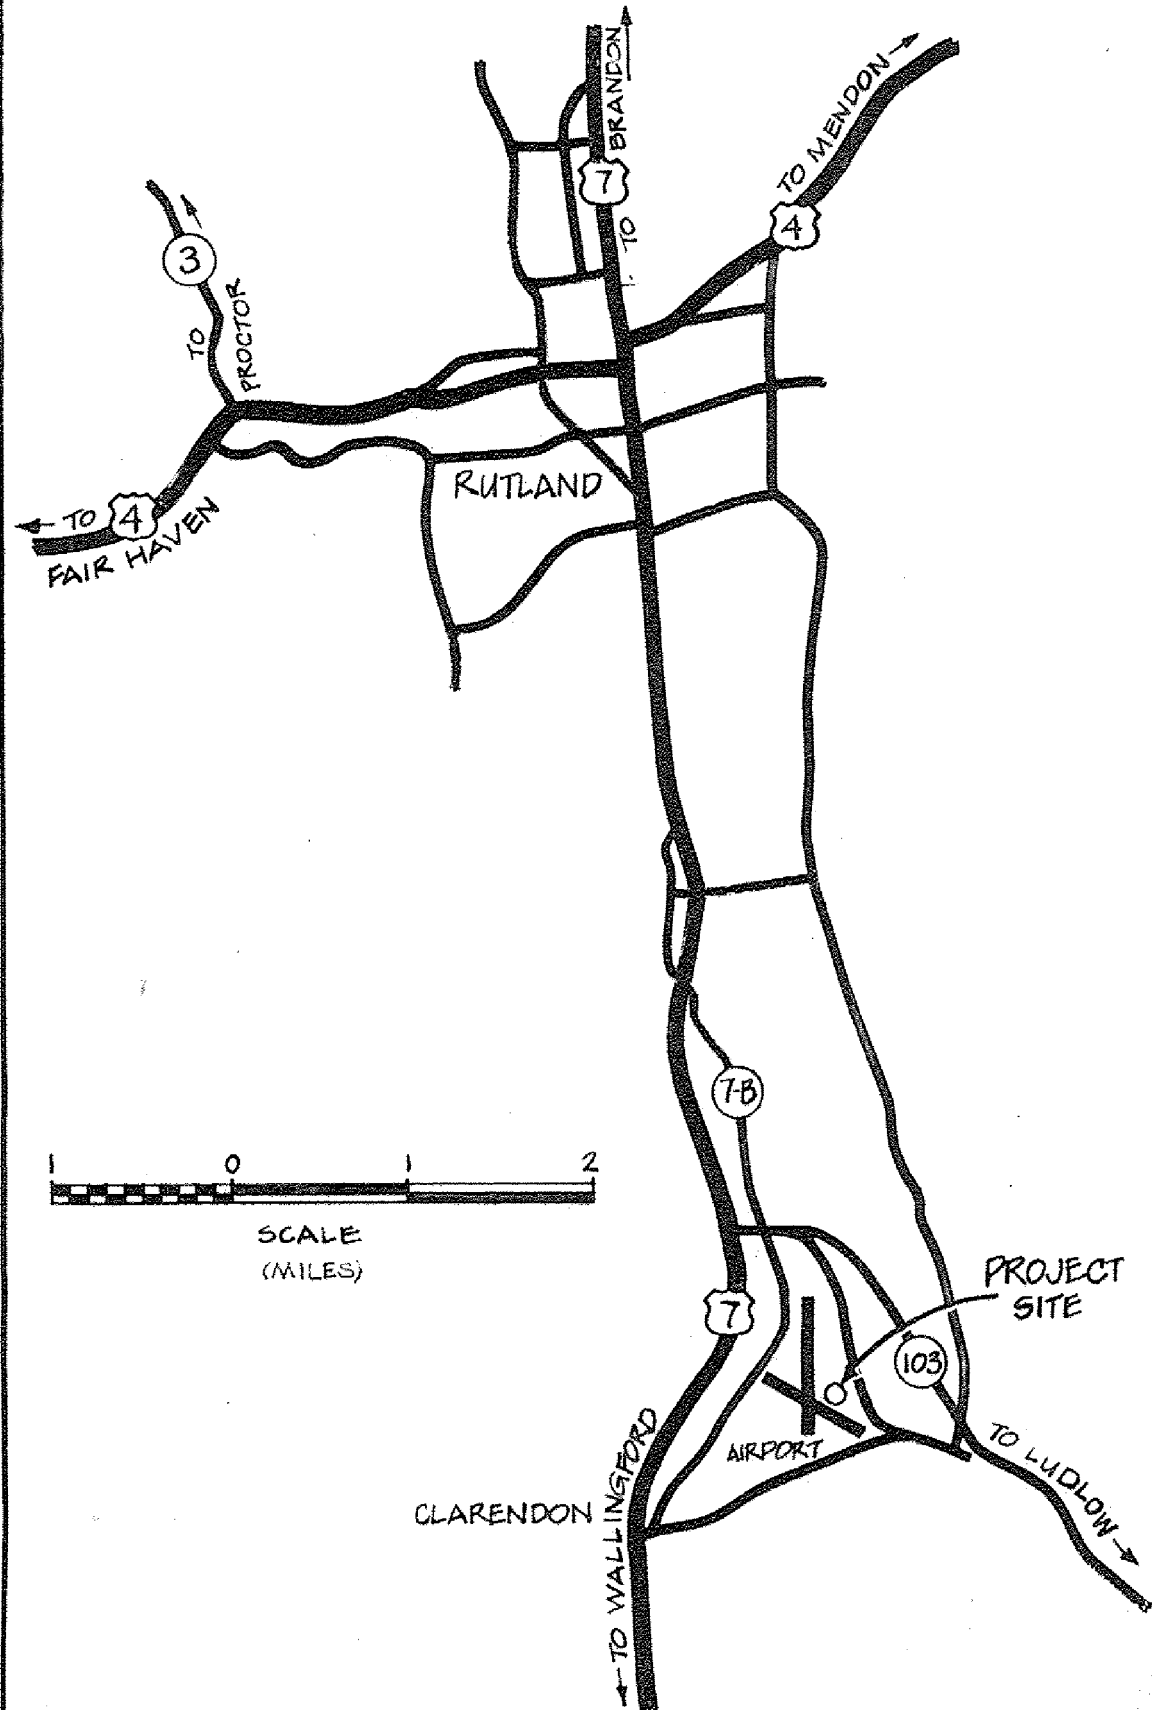

SYMBOLS

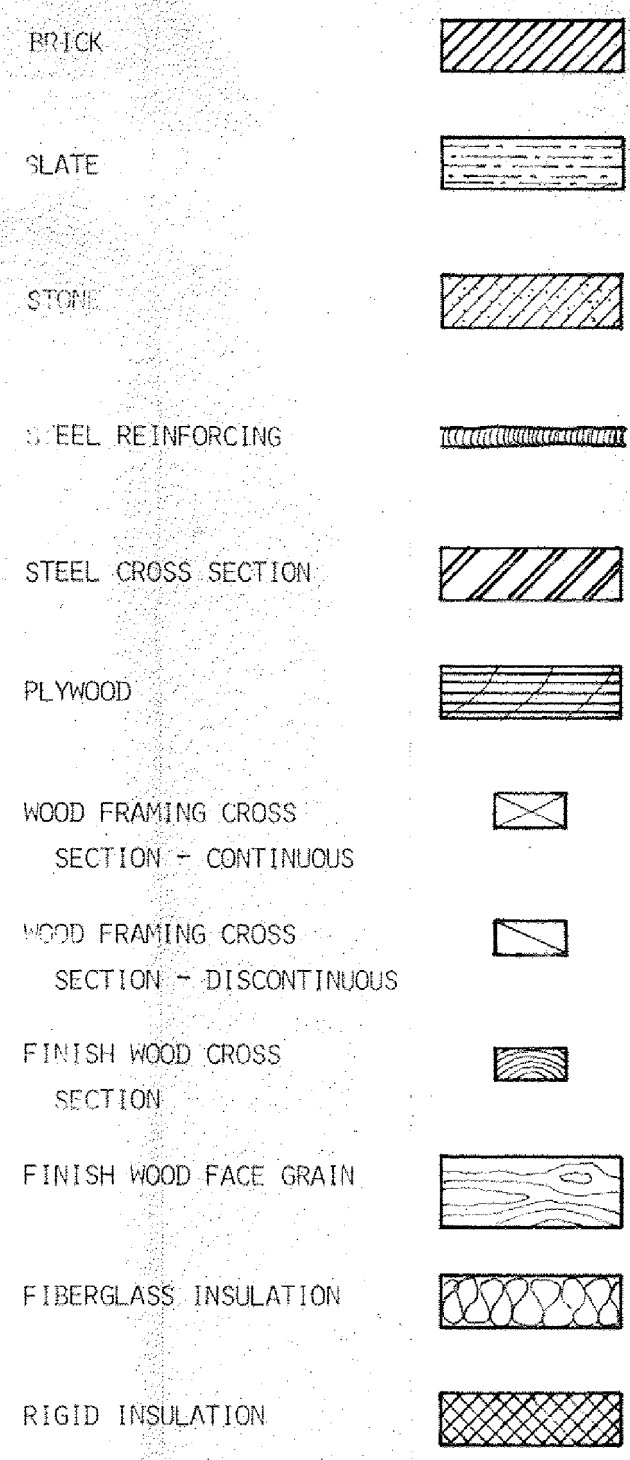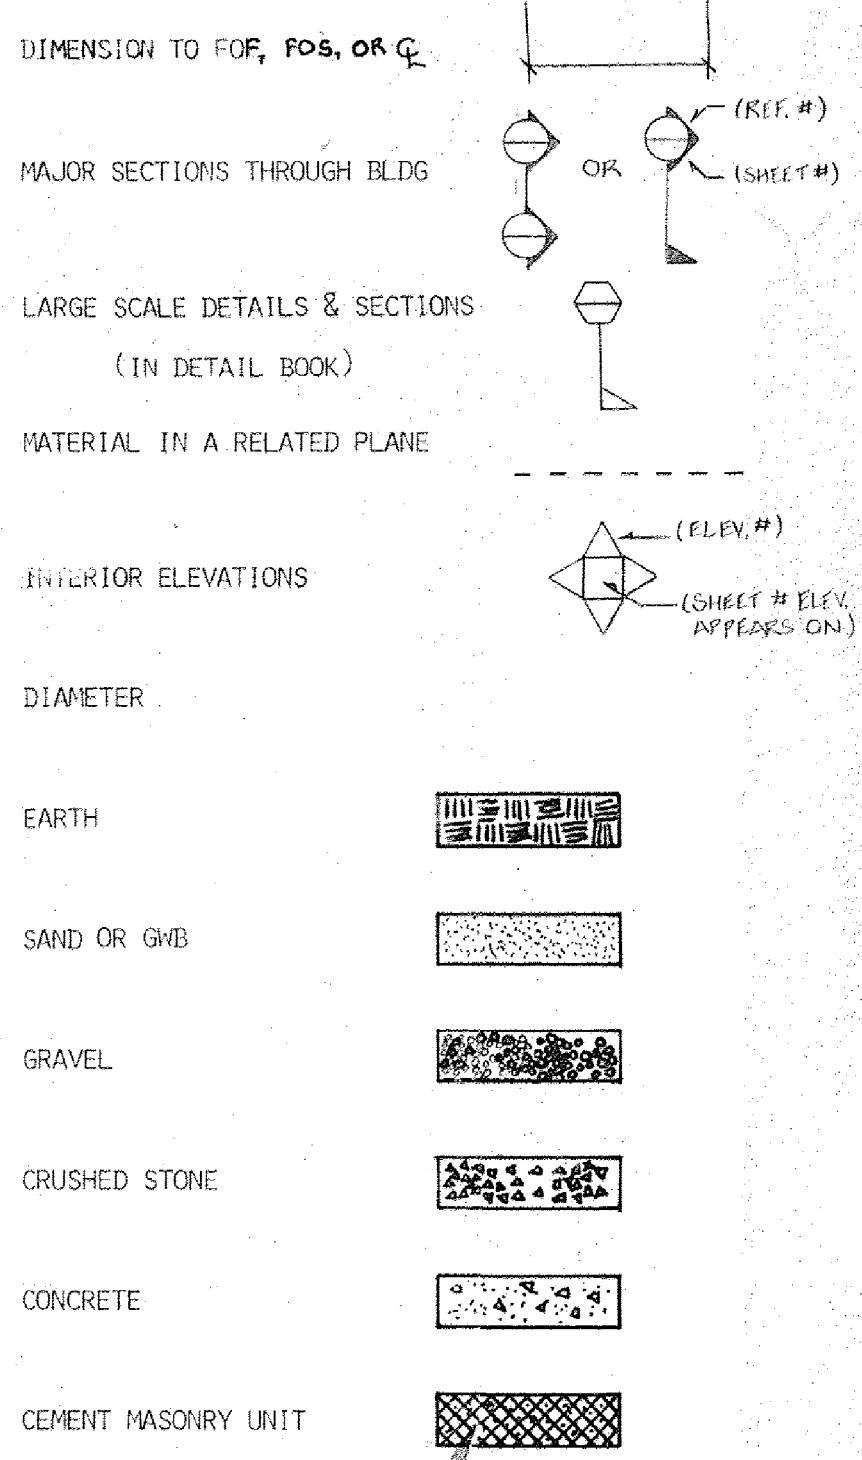

ABBREVIATIONS

AB	ANCHOR BOLT	HORIZ	HORIZONTAL
BLDG	BUILDING	INSUL	INSULATION
BTW	BETWEEN	LB	LAG BOLT
CB	CARRIAGE BOLT	MAX	MAXIMUM
CL	CENTER LINE	MIN	MINIMUM
CL	CLOSET	MR	MOISTURE RESISTANT
CMU	CEMENT MASONRY UNIT (CONCRETE BLOCK)	NIC	NOT IN CONTRACT
COLS	COLUMNS	OC	ON CENTER
CONT	CONTINUOUS	PERP	PERPENDICULAR
DBL	DOUBLE	P	PLATE
DF	DRINKING FOUNTAIN	POLY	POLYETHYLENE
DR	DOOR	PR	PAIR
DW	DOWN	R	RISER
EF	EACH FACE	RO	ROUGH OPENING
EL	ELEVATION	ST	STEEL
EW	EACH WAY	STD	STANDARD
EXT	EXTERIOR	TCC	TOP OF CURB
FCO	FLOOR CLEAN OUT	T & G	TONGUE AND GROOVE
FD	FLOOR DRAIN	TYP	TYPICAL
FDIN	FOUNDATION	VERT	VERTICAL
FEC	FIRE EXTINGUISHER CABINET	VB	VAPOR BARRIER
FOF	FACE OF FOUNDATION	W	WITH
FOS	FACE OF STUD	WD	WOOD
GWB	GYPSPUM WALL BOARD	FF	FINISH FLOOR
HDCP	HANDICAPPED		

INDEX TO DRAWINGS \*

1 OF 19	T-1	TITLE SHEET
		SITE DRAWINGS
2 "	S-1	SITE PLAN & LANDSCAPING
		ARCHITECTURAL
3 "	A-1	FOUNDATION PLAN
4 "	A-2	FIRST FLOOR PLAN
5 "	A-2REF	FIRST FLOOR REFERENCE PLAN
6 "	A-3	MEZZANINE PLAN
7 "	A-4	NORTH & EAST ELEVATIONS
8 "	A-5	SOUTH & WEST ELEVATIONS
9 "	A-6	N/S SECTIONS & RESTROOM ELEVATIONS
10 "	A-7	E/W SECTIONS & INTERIOR ELEVATIONS
		STRUCTURAL
11 "	SF-1	MEZZANINE FRAMING
12 "	SF-2	ROOF FRAMING
13 "	SF-3	FRAMING X-SECTIONS
		ELECTRICAL
14	E-1	EQUIPMENT ELEVATIONS & MEZZANINE ELECTRICAL PLAN
15	E-2	FIRST FLOOR ELECTRICAL PLAN & PLAN LAYOUT
		MECHANICAL
16 "	H-1	HEATING PLAN & DETAILS
17 "	P-1	PLUMBING PLAN & DETAILS
		STANDARD SITE DETAILS
18 "		STANDARD D6 (APRIL 4, 1973r)
19 "		STANDARD D11 (AUGUST 24, 1981r)

\*FOR LARGE SCALE DETAILS SEE "DETAIL BOOK"

AIP 3-50-0015-02

AGENCY OF ADMINISTRATION  
DEPARTMENT OF STATE BUILDINGS

APPROVED \_\_\_\_\_ DATE \_\_\_\_\_  
COMMISSIONER

SUBMITTED BY ORDER OF THE STATE TRANSPORTATION BOARD

APPROVED \_\_\_\_\_ DATE \_\_\_\_\_  
DIRECTOR OF ENGINEERING AND CONSTRUCTION

DEPARTMENT OF TRANSPORTATION  
FEDERAL AVIATION ADMINISTRATION

APPROVED \_\_\_\_\_ DATE \_\_\_\_\_  
CHIEF ENGINEERING BRANCH - AIRPORTS DIVISION

PROJECT AIR No 23-2024

SHEET 1 OF 19 SHEETS