
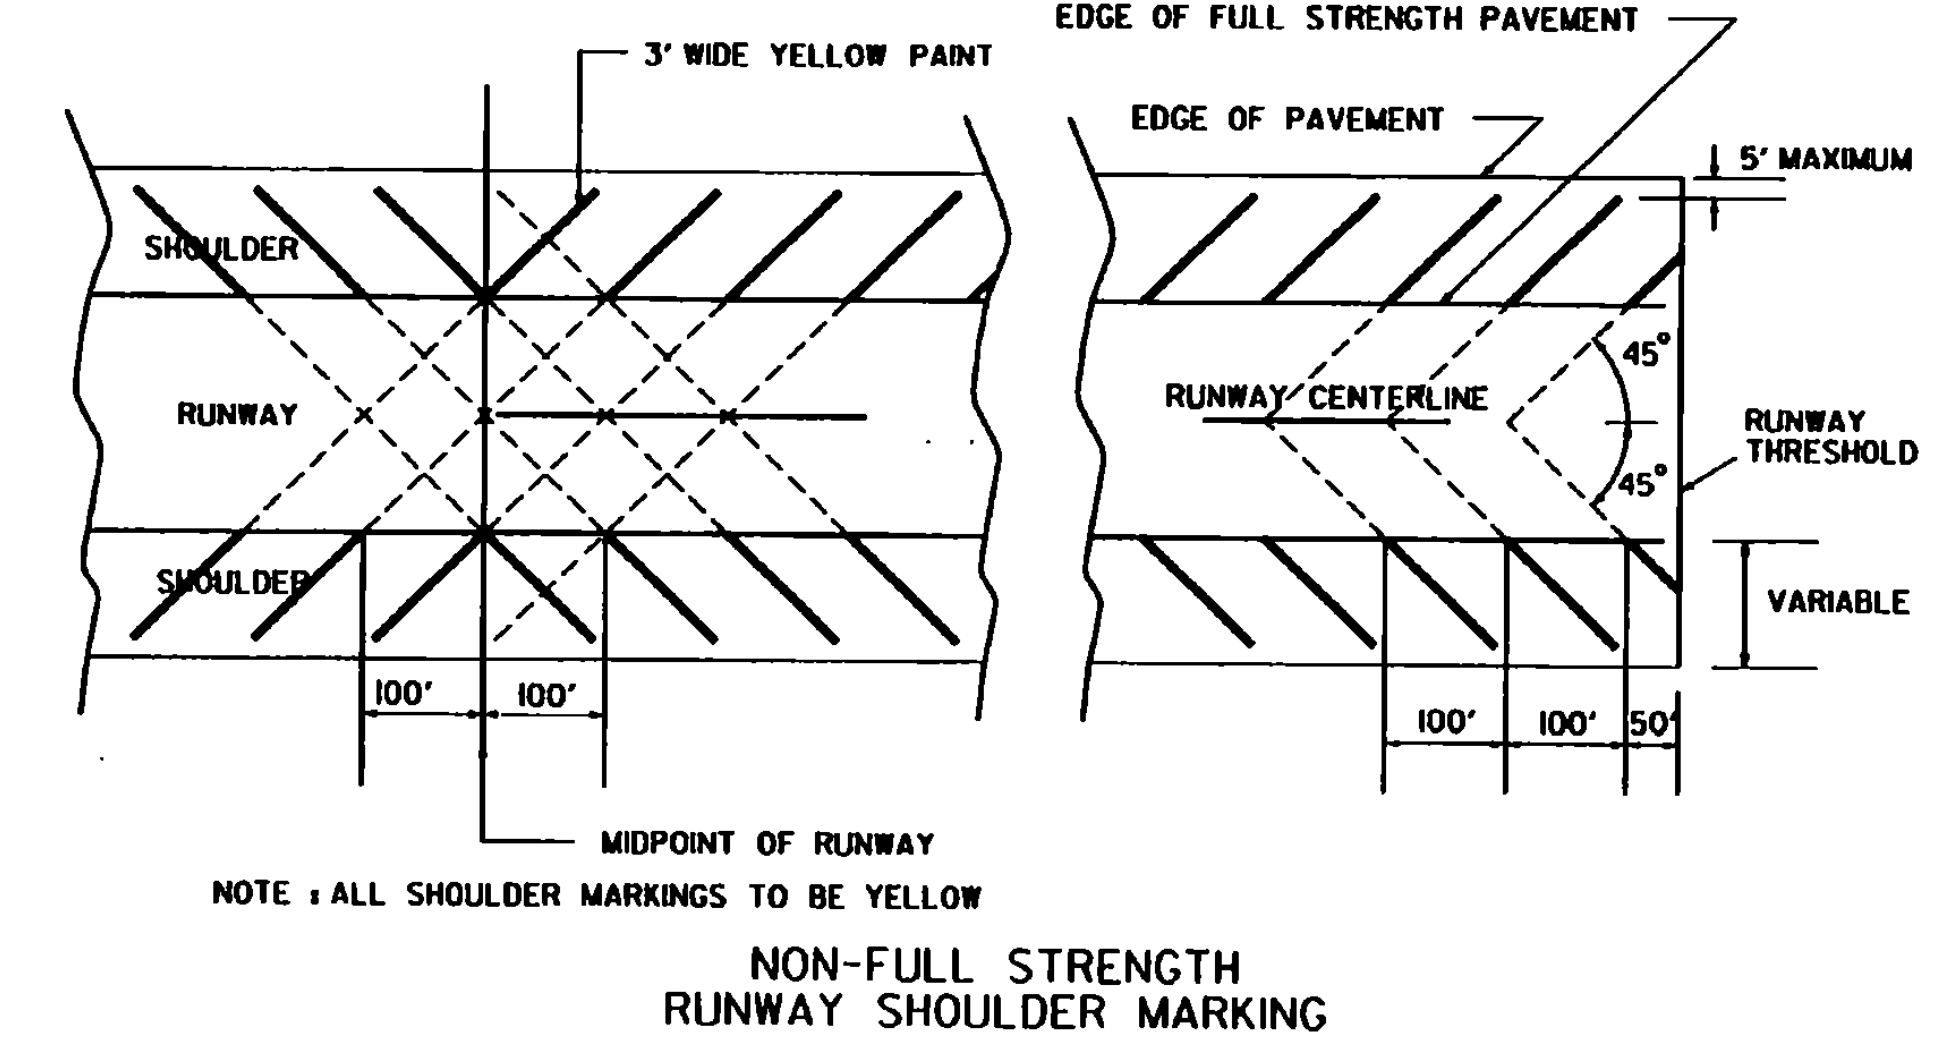
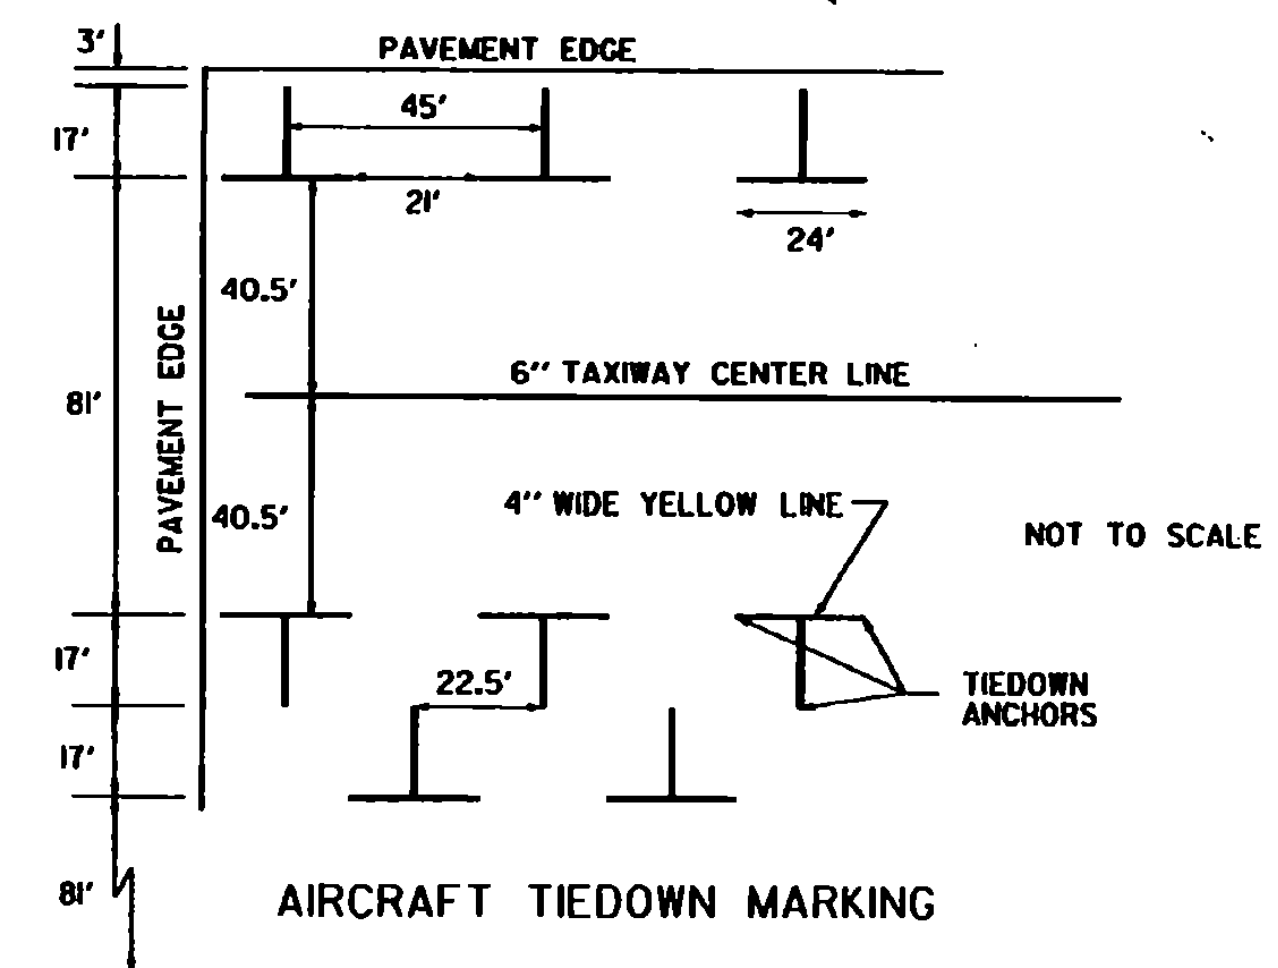
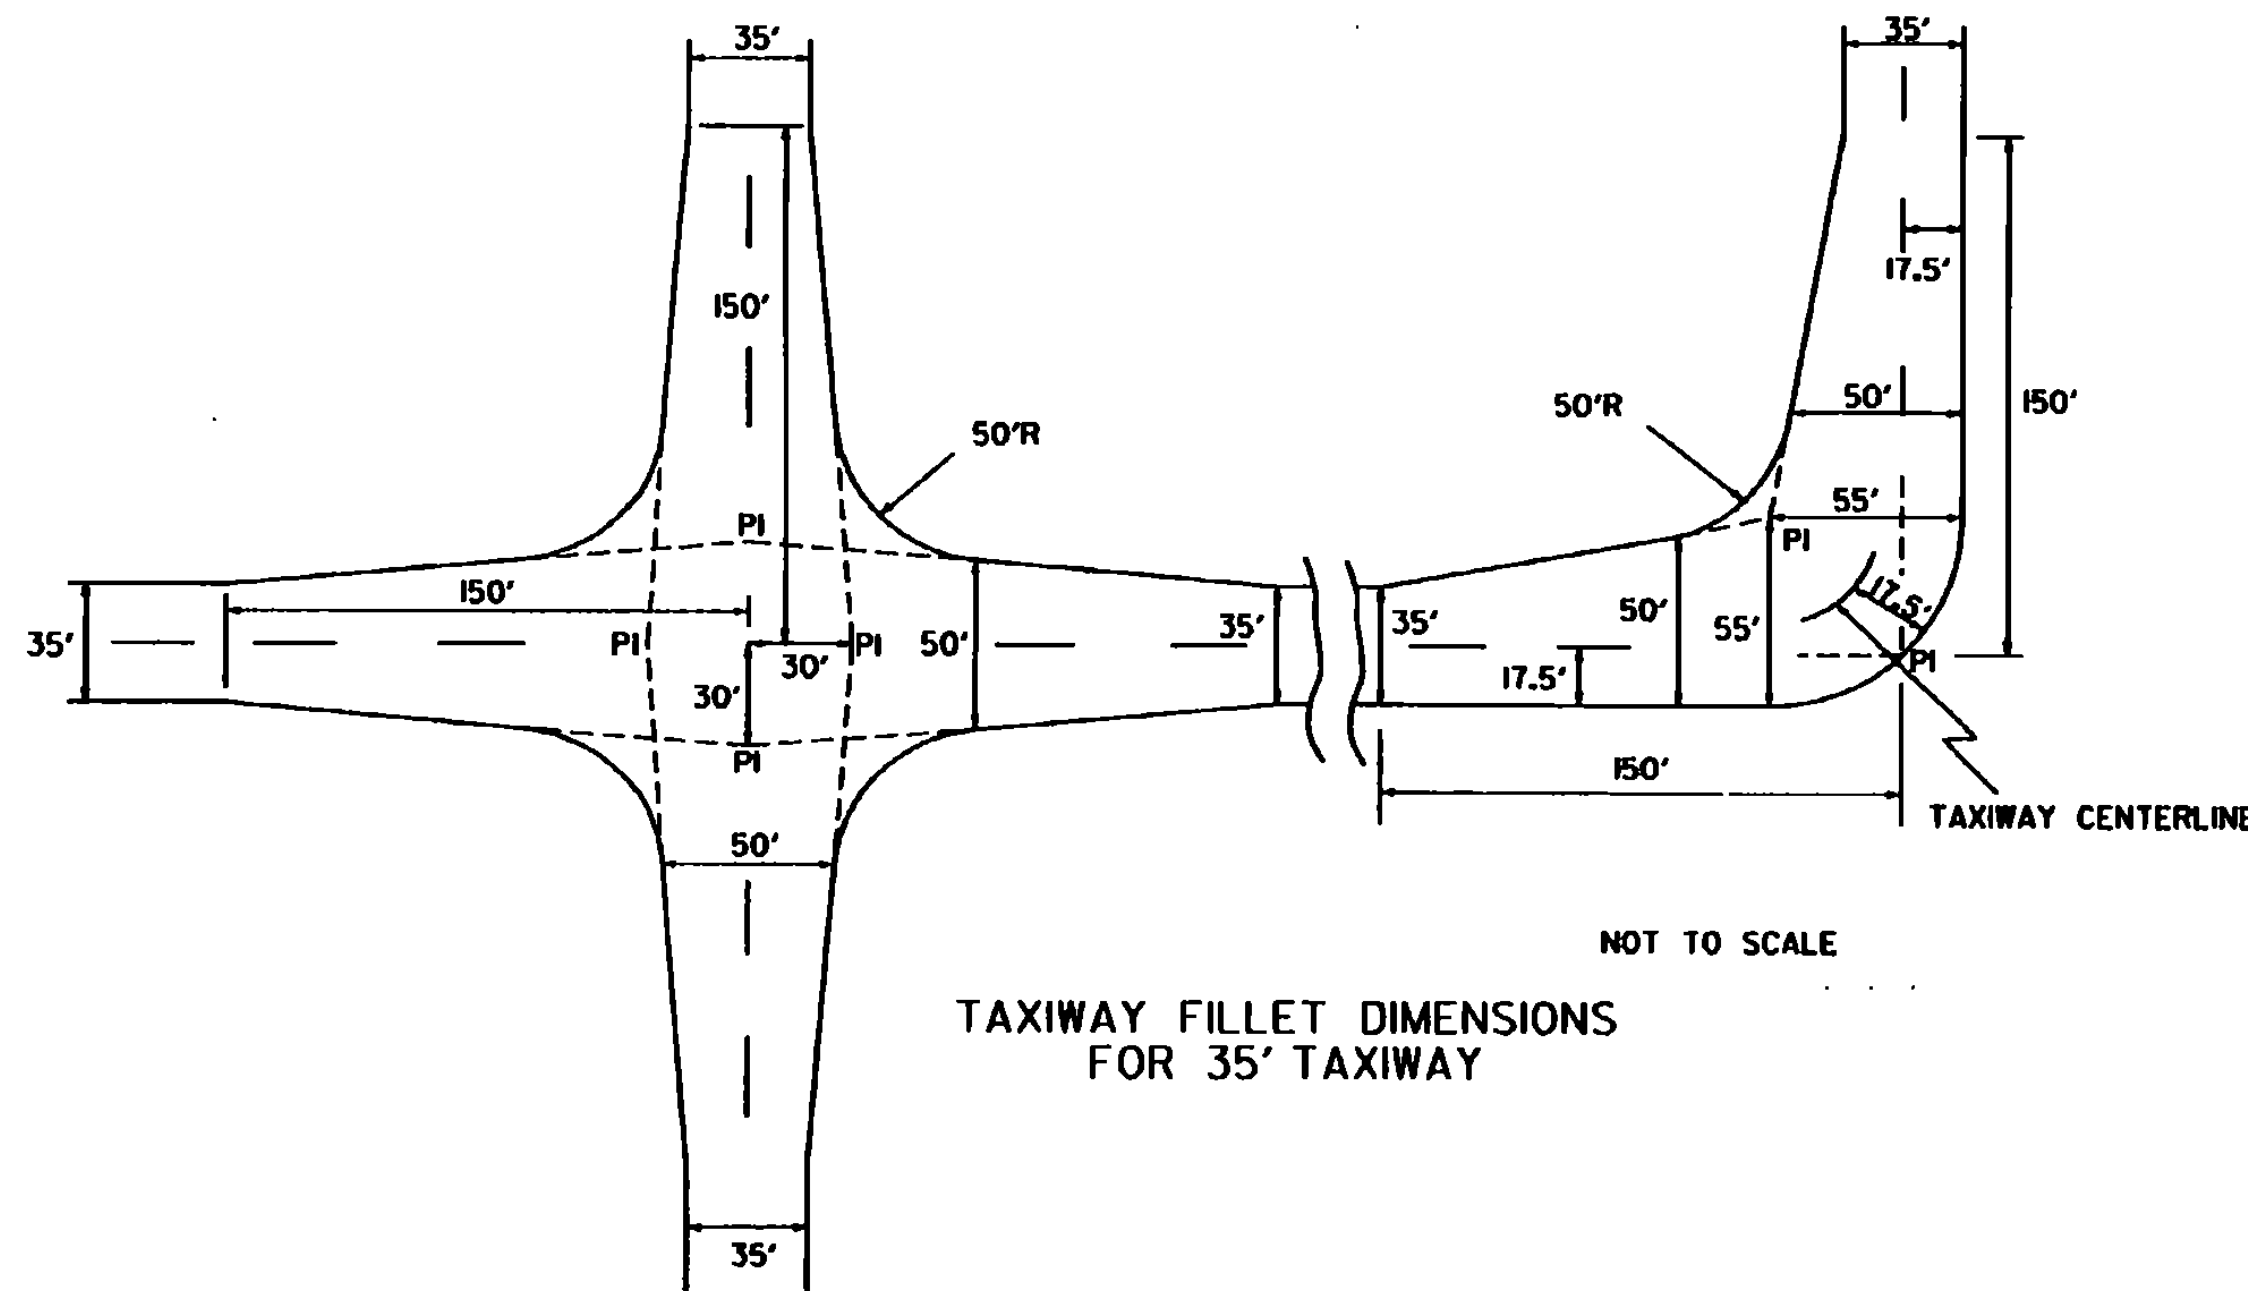


NOTE :
ON LIGHT COLORED PAVEMENTS THE CONTRAST OF THE MARKINGS IS
TO BE INCREASED BY OUTLINING ALL MARKINGS WITH A 6" BLACK BORDER.

SEE STANDARD AP-10 FOR RUNWAY MARKING DETAILS

AP-11

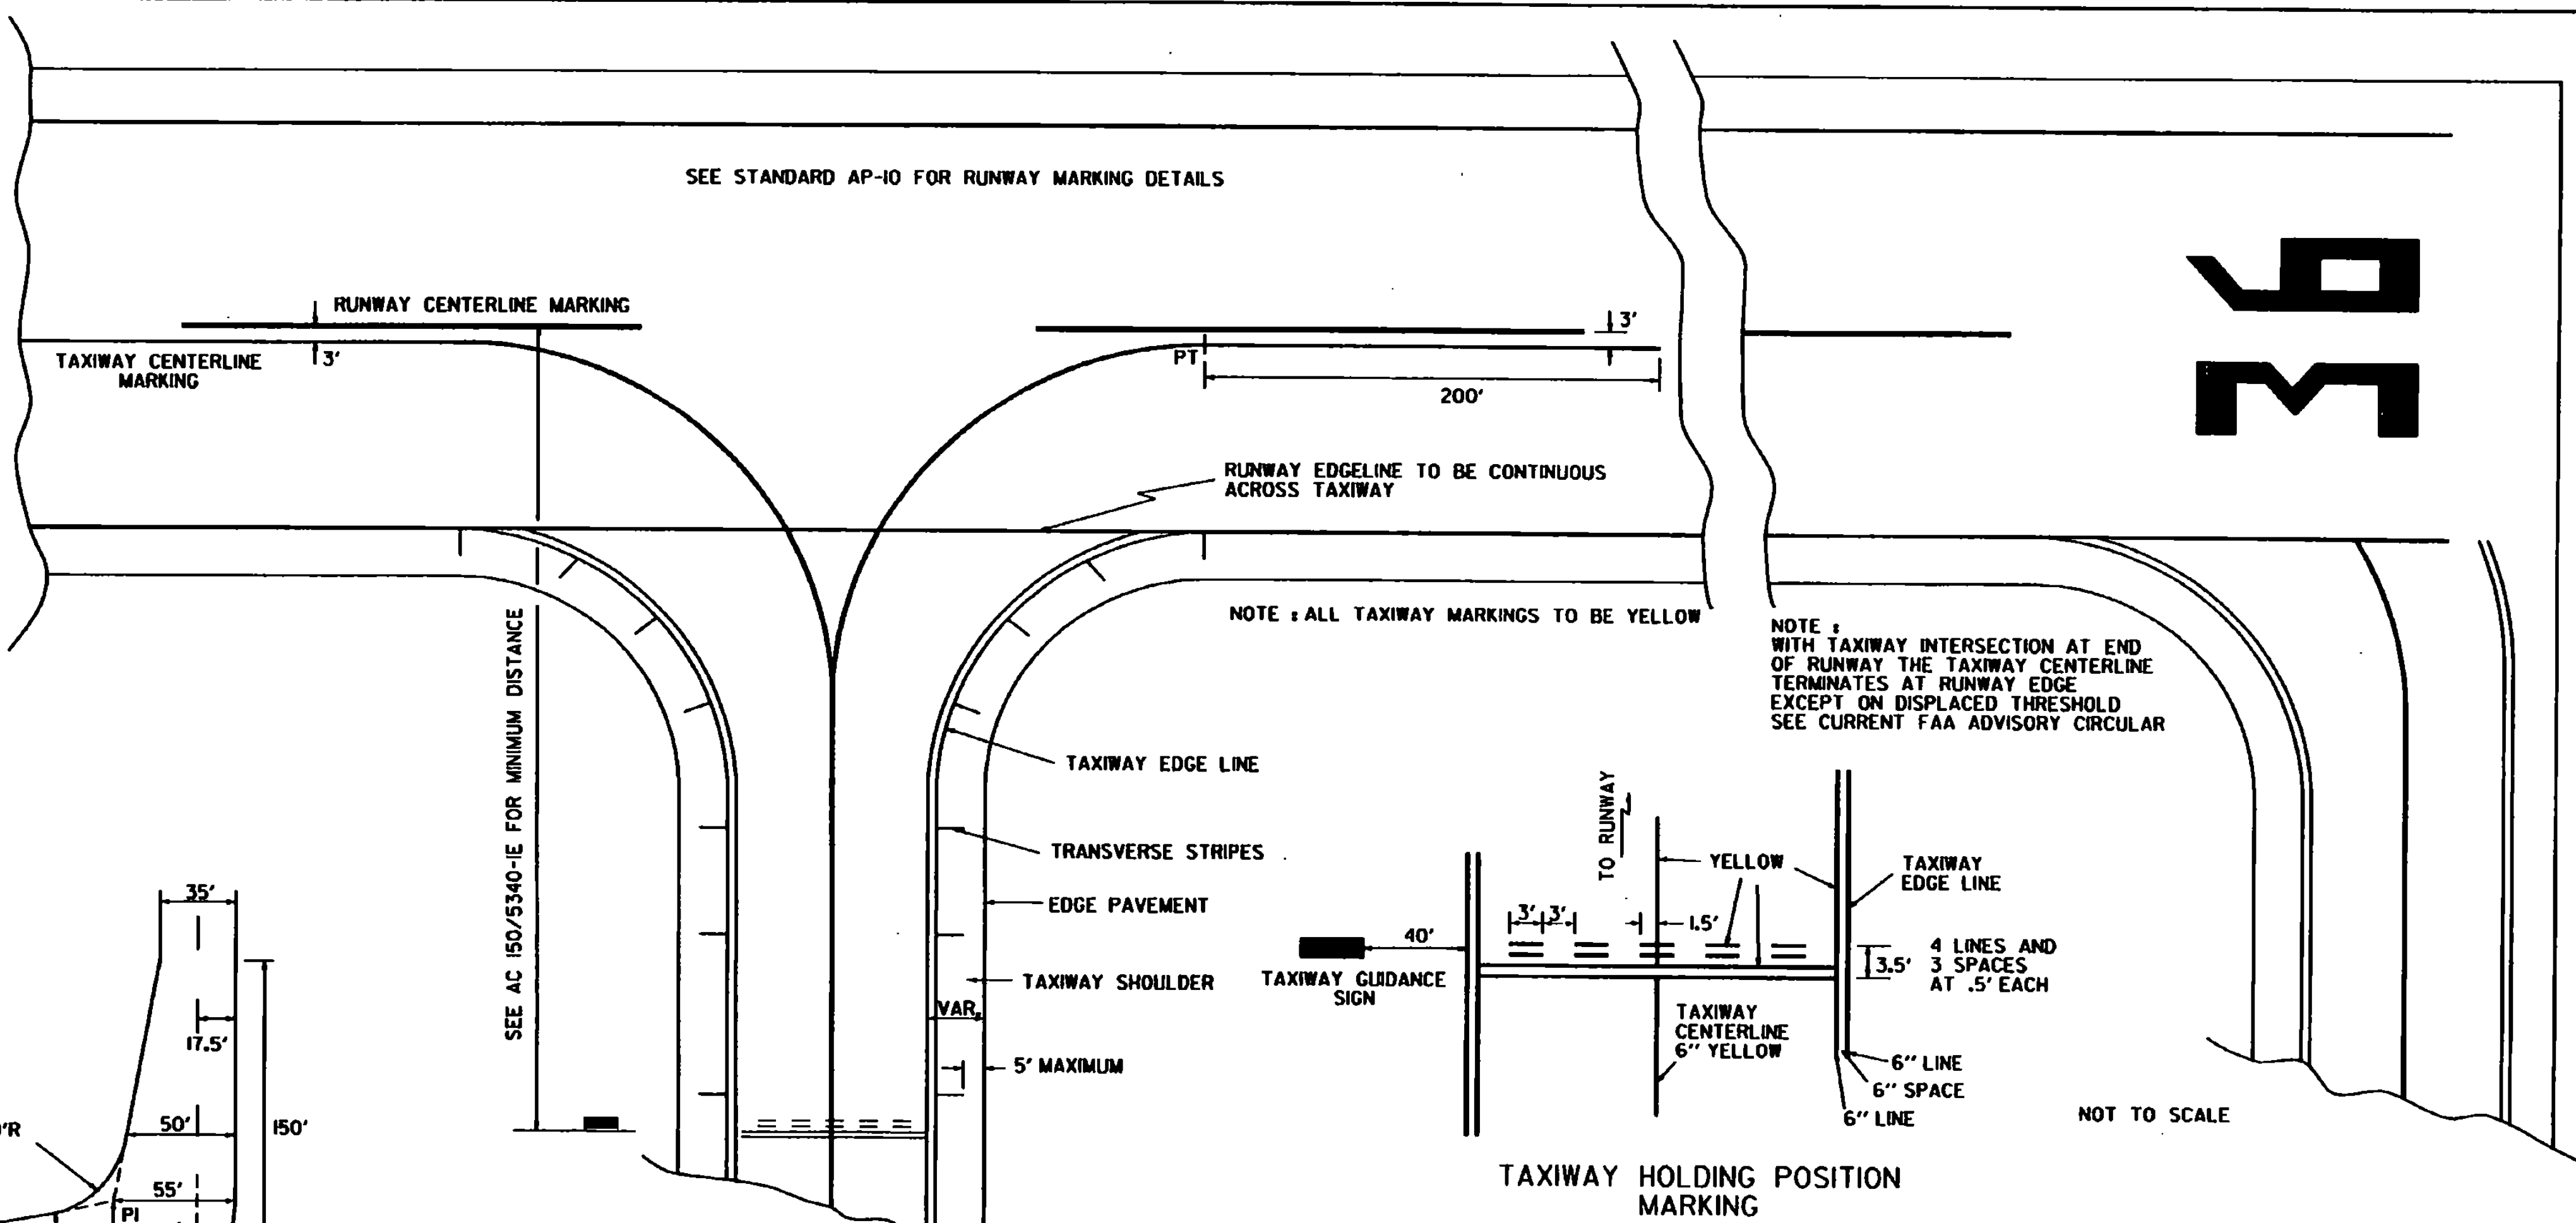

REVISIONS AND CORRECTIONS


MAR. 1, 1990 - SHEET UPDATED
JUNE 1, 1994 - REISSUED, WITHOUT CHANGE,
UNDER NEW SIGNATURE.

APPROVED

APPROVED FOR THIS PROJECT
AND/OR DESIGN IMPLEMENTATION.
FHWA FINAL APPROVAL PENDING.

W. S. B.
DIRECTOR OF RAIL, AIR AND PUBLIC TRANSIT

TAXIWAY AND APRON
MARKING DETAILS

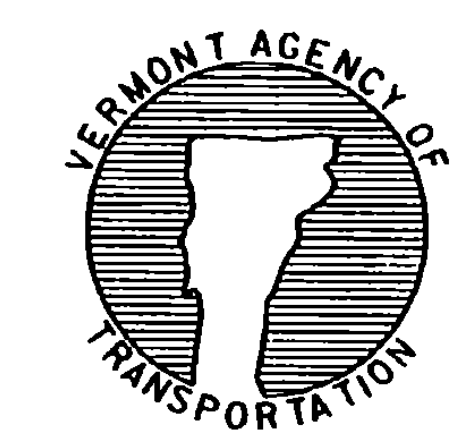

STANDARD
AP-11