

MuD

MuD

TOWERS ROAD

VERMONT ROUTE 128/
WESTFORD ROAD

VERMONT ROUTE 15/JERICH ROAD

MATCHLINE STA. 5+75

SOIL INFORMATION	
ADAMS & WINDSOR LOAMY SANDS, 0% - 5% SLOPES	
HYDROLOGIC SOIL GROUP	A
DEPTH TO BEDROCK	5'+
DEPTH TO WATER TABLE	4'+
K - FACTOR	0.17
LOW ERODABILITY	


Ada

HIE

HIE

LEGEND


- CONCRETE MONUMENT FOUND
- IRON PIN FOUND
- ☆ EXISTING LIGHT POLE
- ⊕ EXISTING HYDRANT
- ⊙ EXISTING TELEPHONE MANHOLE
- ⊙ EXISTING SEWER MH W/SEWER PIPE
- ⊙ EXISTING MAILBOX
- ⊙ EXISTING CB W/STORMWATER PIPE
- ⊙ EXISTING SIGNS
- ⊙ EXISTING WOOD RAIL FENCE
- ⊙ EXISTING UTILITY POLE & GUY WIRE
- ⊙ EXISTING TREES
- ⊙ EXISTING TREE LINE
- ⊙ EXISTING CONTOUR
- ⊙ EXISTING WHITE LINE
- ⊙ EXISTING ROAD CENTERLINE
- ⊙ EXISTING FACE OF BUILDING
- ⊙ PROPERTY LINE

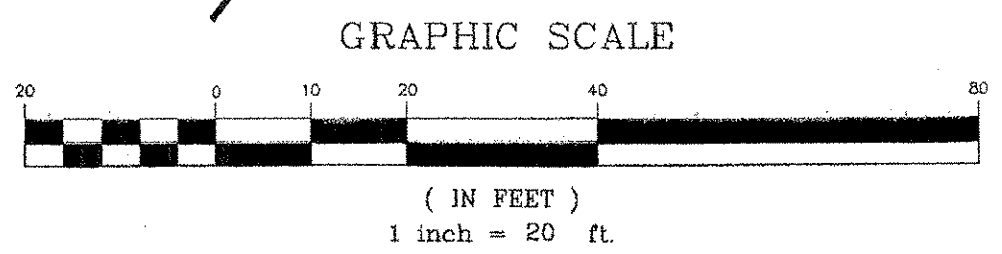

EROSION & SEDIMENT CONTROL PLANS

NOTE:
WITH THE EXCEPTION OF THE PAVED, CONCRETE & WOODED AREAS NOTED ABOVE, THE VEGETATION COVER IS GRASS IN THE AREA BETWEEN THE BUILDINGS AND THE ROAD.

NOTE:
SOIL PROPERTIES AND BOUNDARIES WERE APPROXIMATED BASED ON USDA SOIL SURVEY, ACTUAL FIELD CONDITIONS MAY VARY.

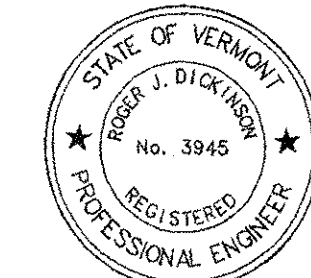

DATUM
VERTICAL NAVD 1988
HORIZONTAL NAD 1983

REVISIONS	
THESE PLANS WITH LATEST REVISIONS SHOULD ONLY BE USED FOR THE PURPOSE SHOWN BELOW:	# OF SHEETS
STP WALK (9) TOWN OF ESSEX ROUTE 15 IN ESSEX CENTER, VT	proj. no. 02-132 survey &D/OTHERS design DLH/LAL drawn DB checked LAL/DLH date 03/01/04 scale
EXISTING CONDITIONS STATION 0+00 TO 5+75	1" = 20' shl. no.

L LAMOUREUX & DICKINSON
Consulting Engineers, Inc.
14 Morse Drive
Essex Junction, VT 05452
Tel: 802-878-4450

25C
02132-25C