

DATUM  
 VERTICAL NAVD 88  
 HORIZONTAL NAD 83 (1992)

NOTE:  
 1. THE CONTRACTOR SHALL UTILIZE THE EXISTING GATE TO GAIN ACCESS TO THE PROJECT AREA. ANY MODIFICATIONS REQUIRED TO THE EXISTING FENCE SHALL BE APPROVED BY THE RESIDENT ENGINEER. ALL WORK ASSOCIATED WITH MODIFYING THE EXISTING GATE SHALL BE INCIDENTAL TO ITEM 653.35 VEHICLE TRACKING PAD.

653.35 VEHICLE TRACKING PAD (82.0 CY)  
 STA 2+92.0 RT, ACCESS PATH  
 653.55 PROJECT DEMARCATION FENCE  
 STA 2+92.0 RT, ACCESS PATH (250 LF)  
 STA 2+92.0 RT, ACCESS PATH (252 LF)




FILE NAME: \$FILES\$  
 PROJECT MANAGER: SUSAN SCRIBNER  
 DESIGNED BY: L. HARDEN  
 BRIDGE DESIGN SUPERVISOR: P. HALSTEAD  
 SHEET 12 OF 26

PROJECT NAME: WALLINGFORD  
 PROJECT NUMBER: STP ST WALK(14)

EPSC PLAN 2

EPSC LEGEND	
—PDF—	PROJECT DEMARCATION FENCE
—x—x—	SILT FENCE
—x—x—	BARRIER FENCE
○	TURBIDITY CURTAIN
▣	STABILIZED CONSTRUCTION ENTRANCE
RESOURCE LEGEND	
(XX)	SOIL MAP UNIT TYPE
----	RIPARIAN BUFFER

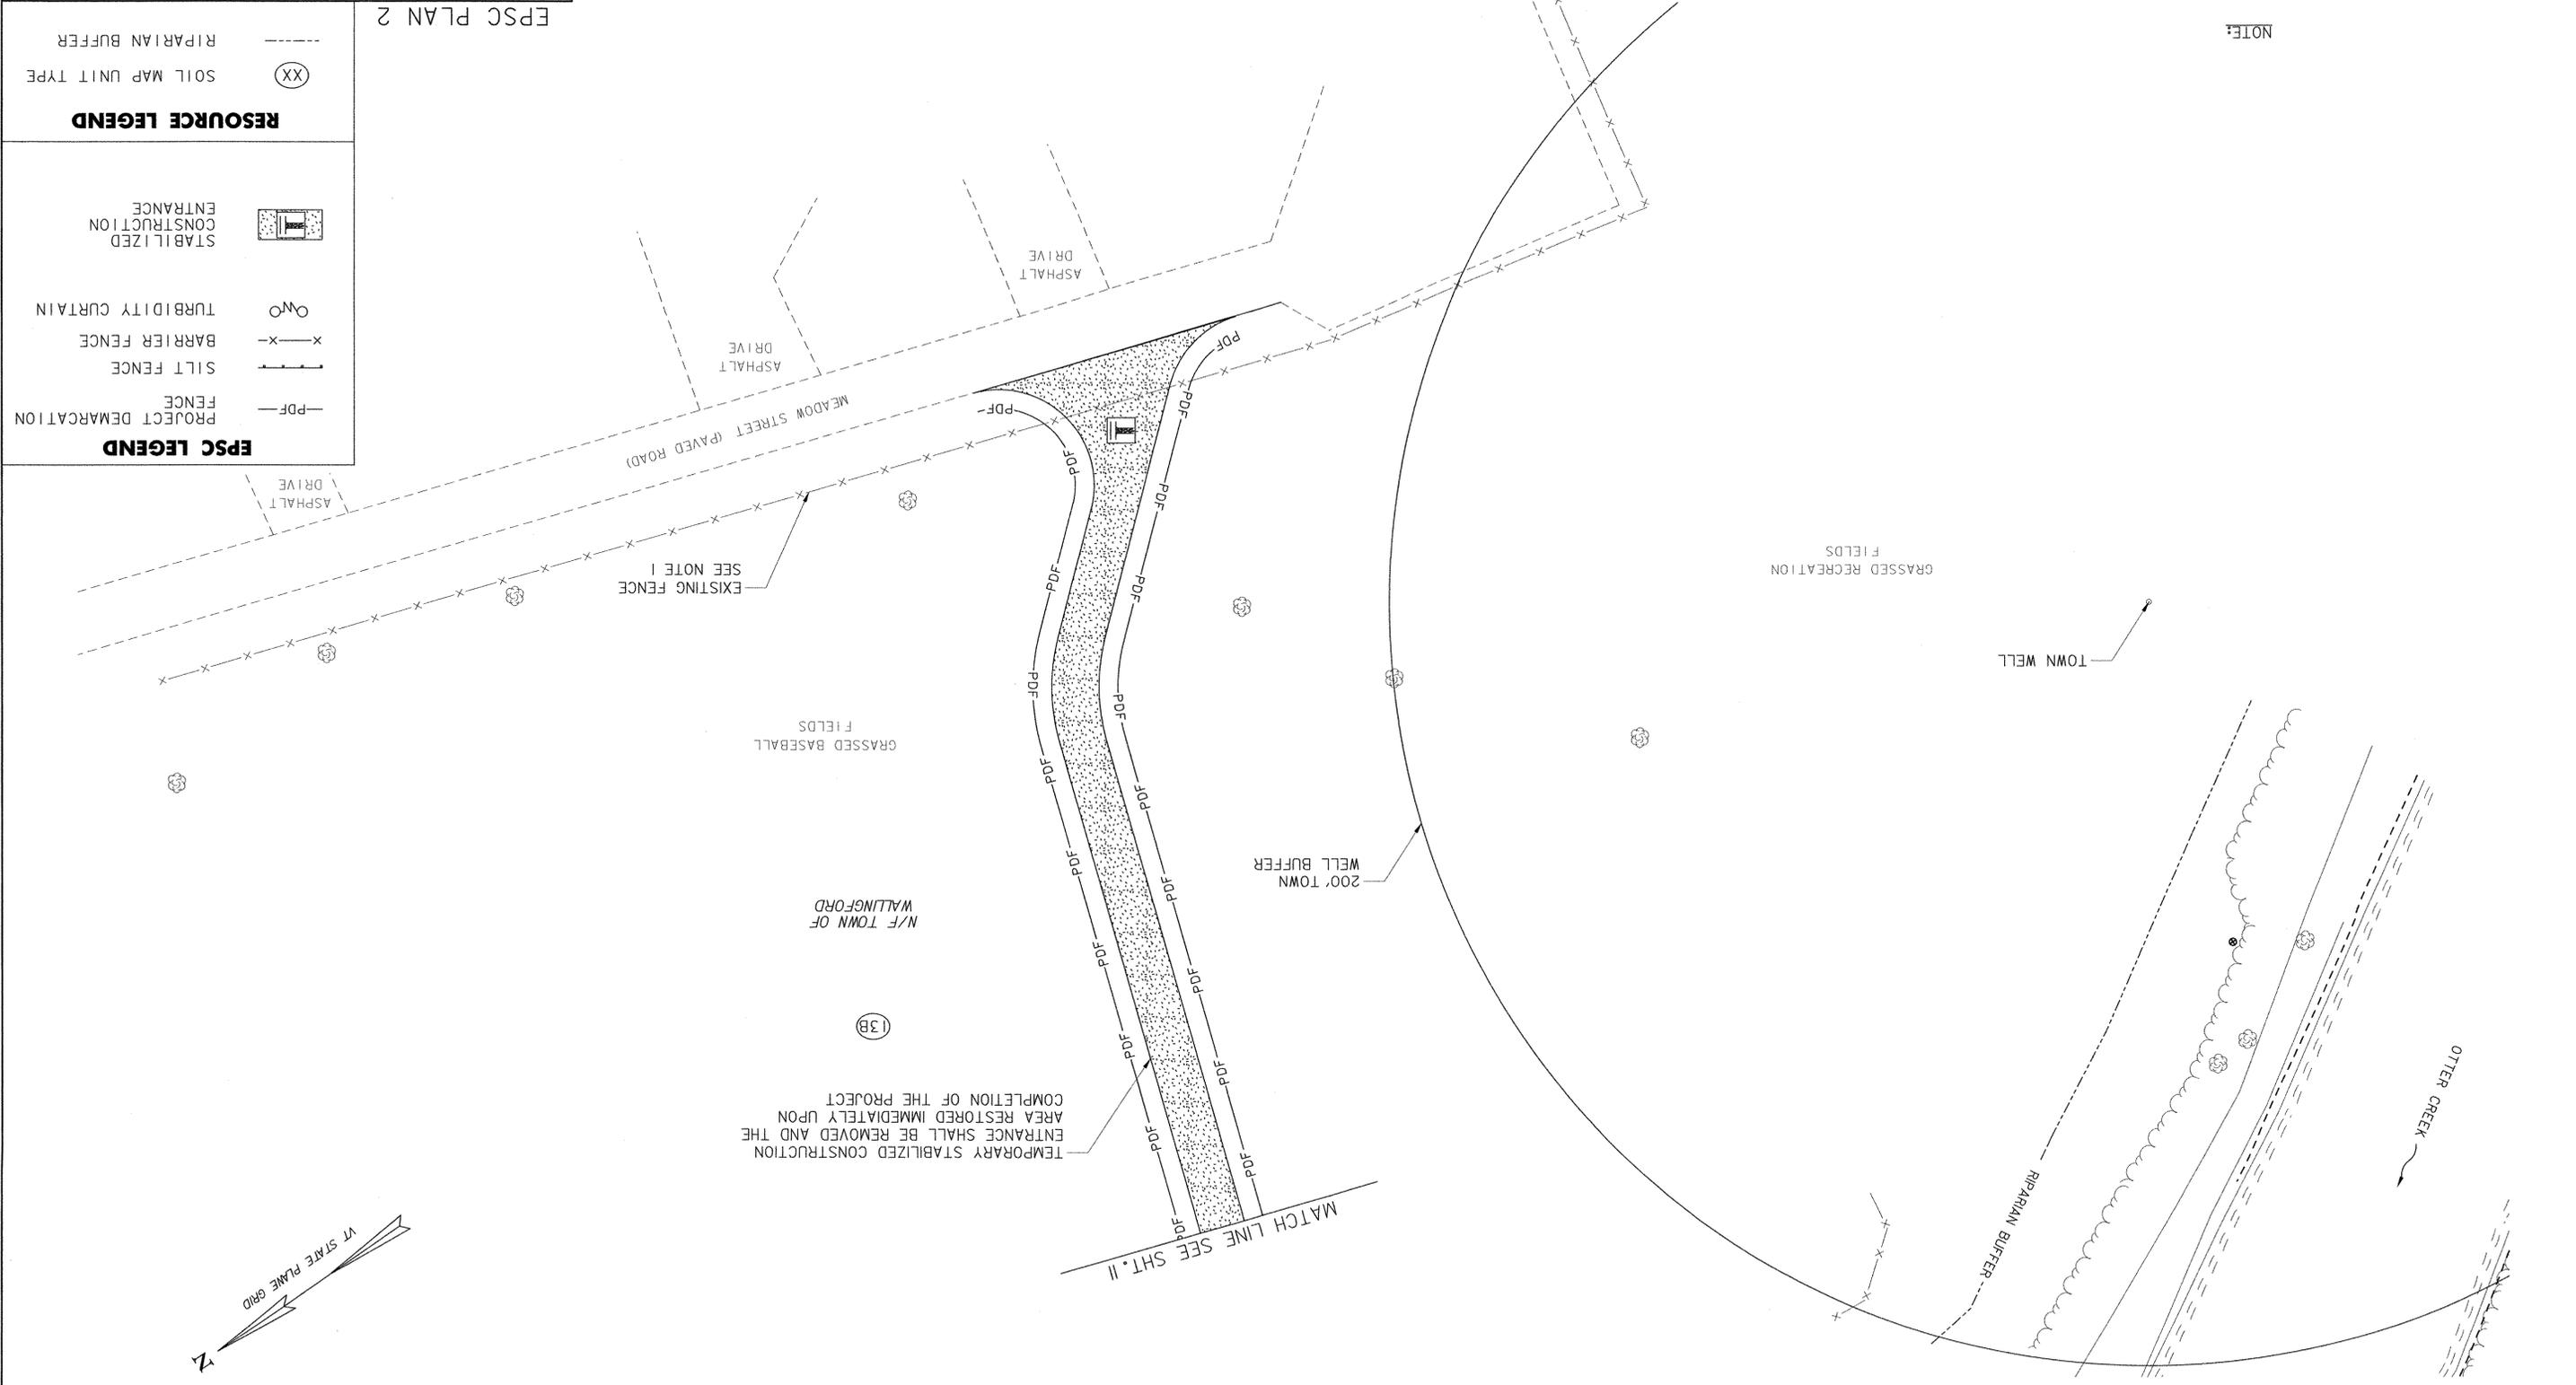

TEMPORARY STABILIZED CONSTRUCTION AREA RESTORED IMMEDIATELY UPON COMPLETION OF THE PROJECT

EXISTING FENCE  
 SEE NOTE I

MATCH LINE SEE SHT. II