



RAILNG SYSTEM:

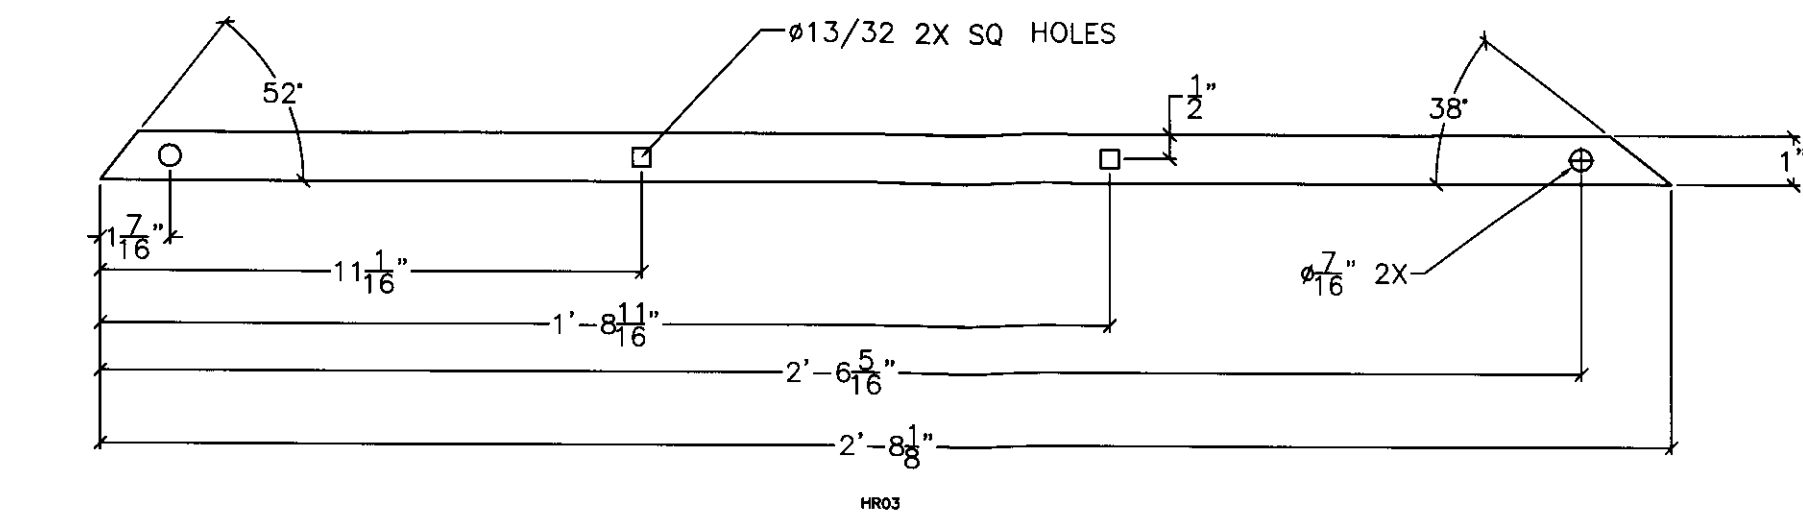

HR03: PLATE-1/4"
6" = 1'-0" QTY. 24

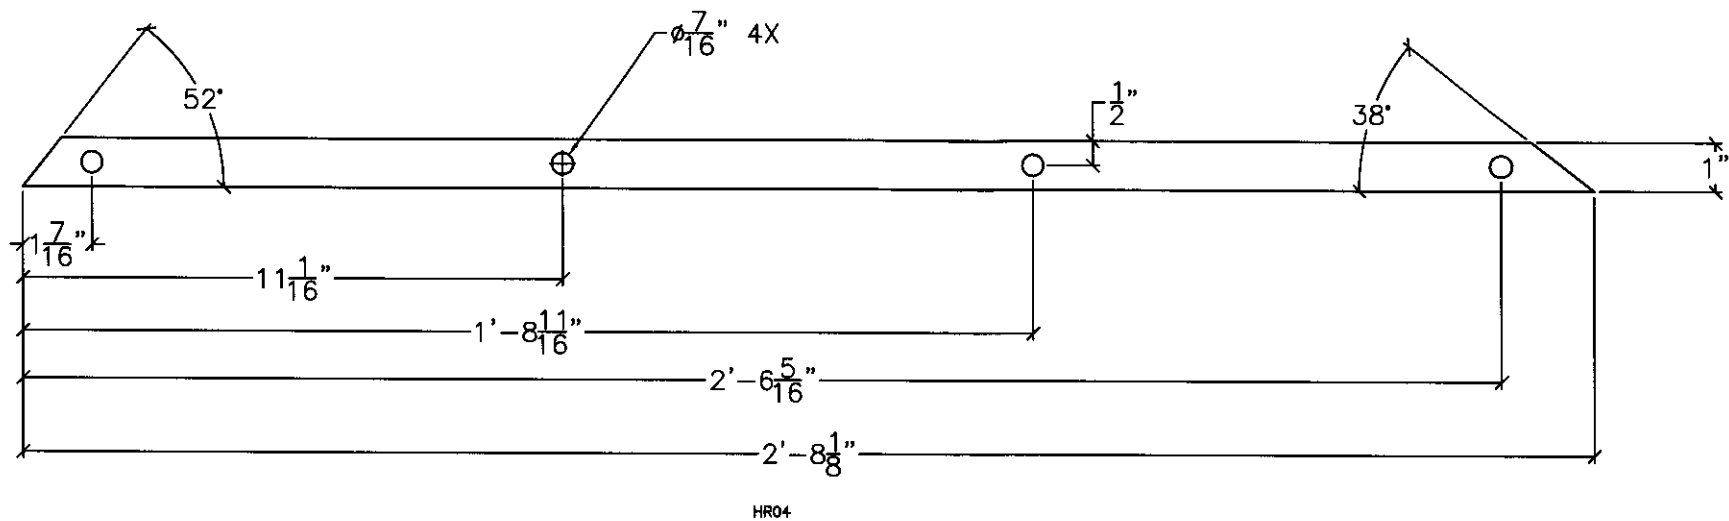

HR04: PLATE-1/4"
6" = 1'-0" QTY. 24

RECEIVED
JUL 3 12 21
BY *WY R. S.* DATE *8/6/09*

Renald Bros Construction Hallowell, ME 04861 (207) 251-7255	
TITLE: Wallingford Bridge Rehab	
LOCATION: Wallingford, VT	DRAWING TITLE: Drawings Railing System Drawings
DRAWN BY: JED	JOB CONTACT: Erick Foster State of VT
CHECKED BY: JED/AD	DATE: 4 30 09
DRAWING NO:	R-1
SHEET NO:	4 OF 10