
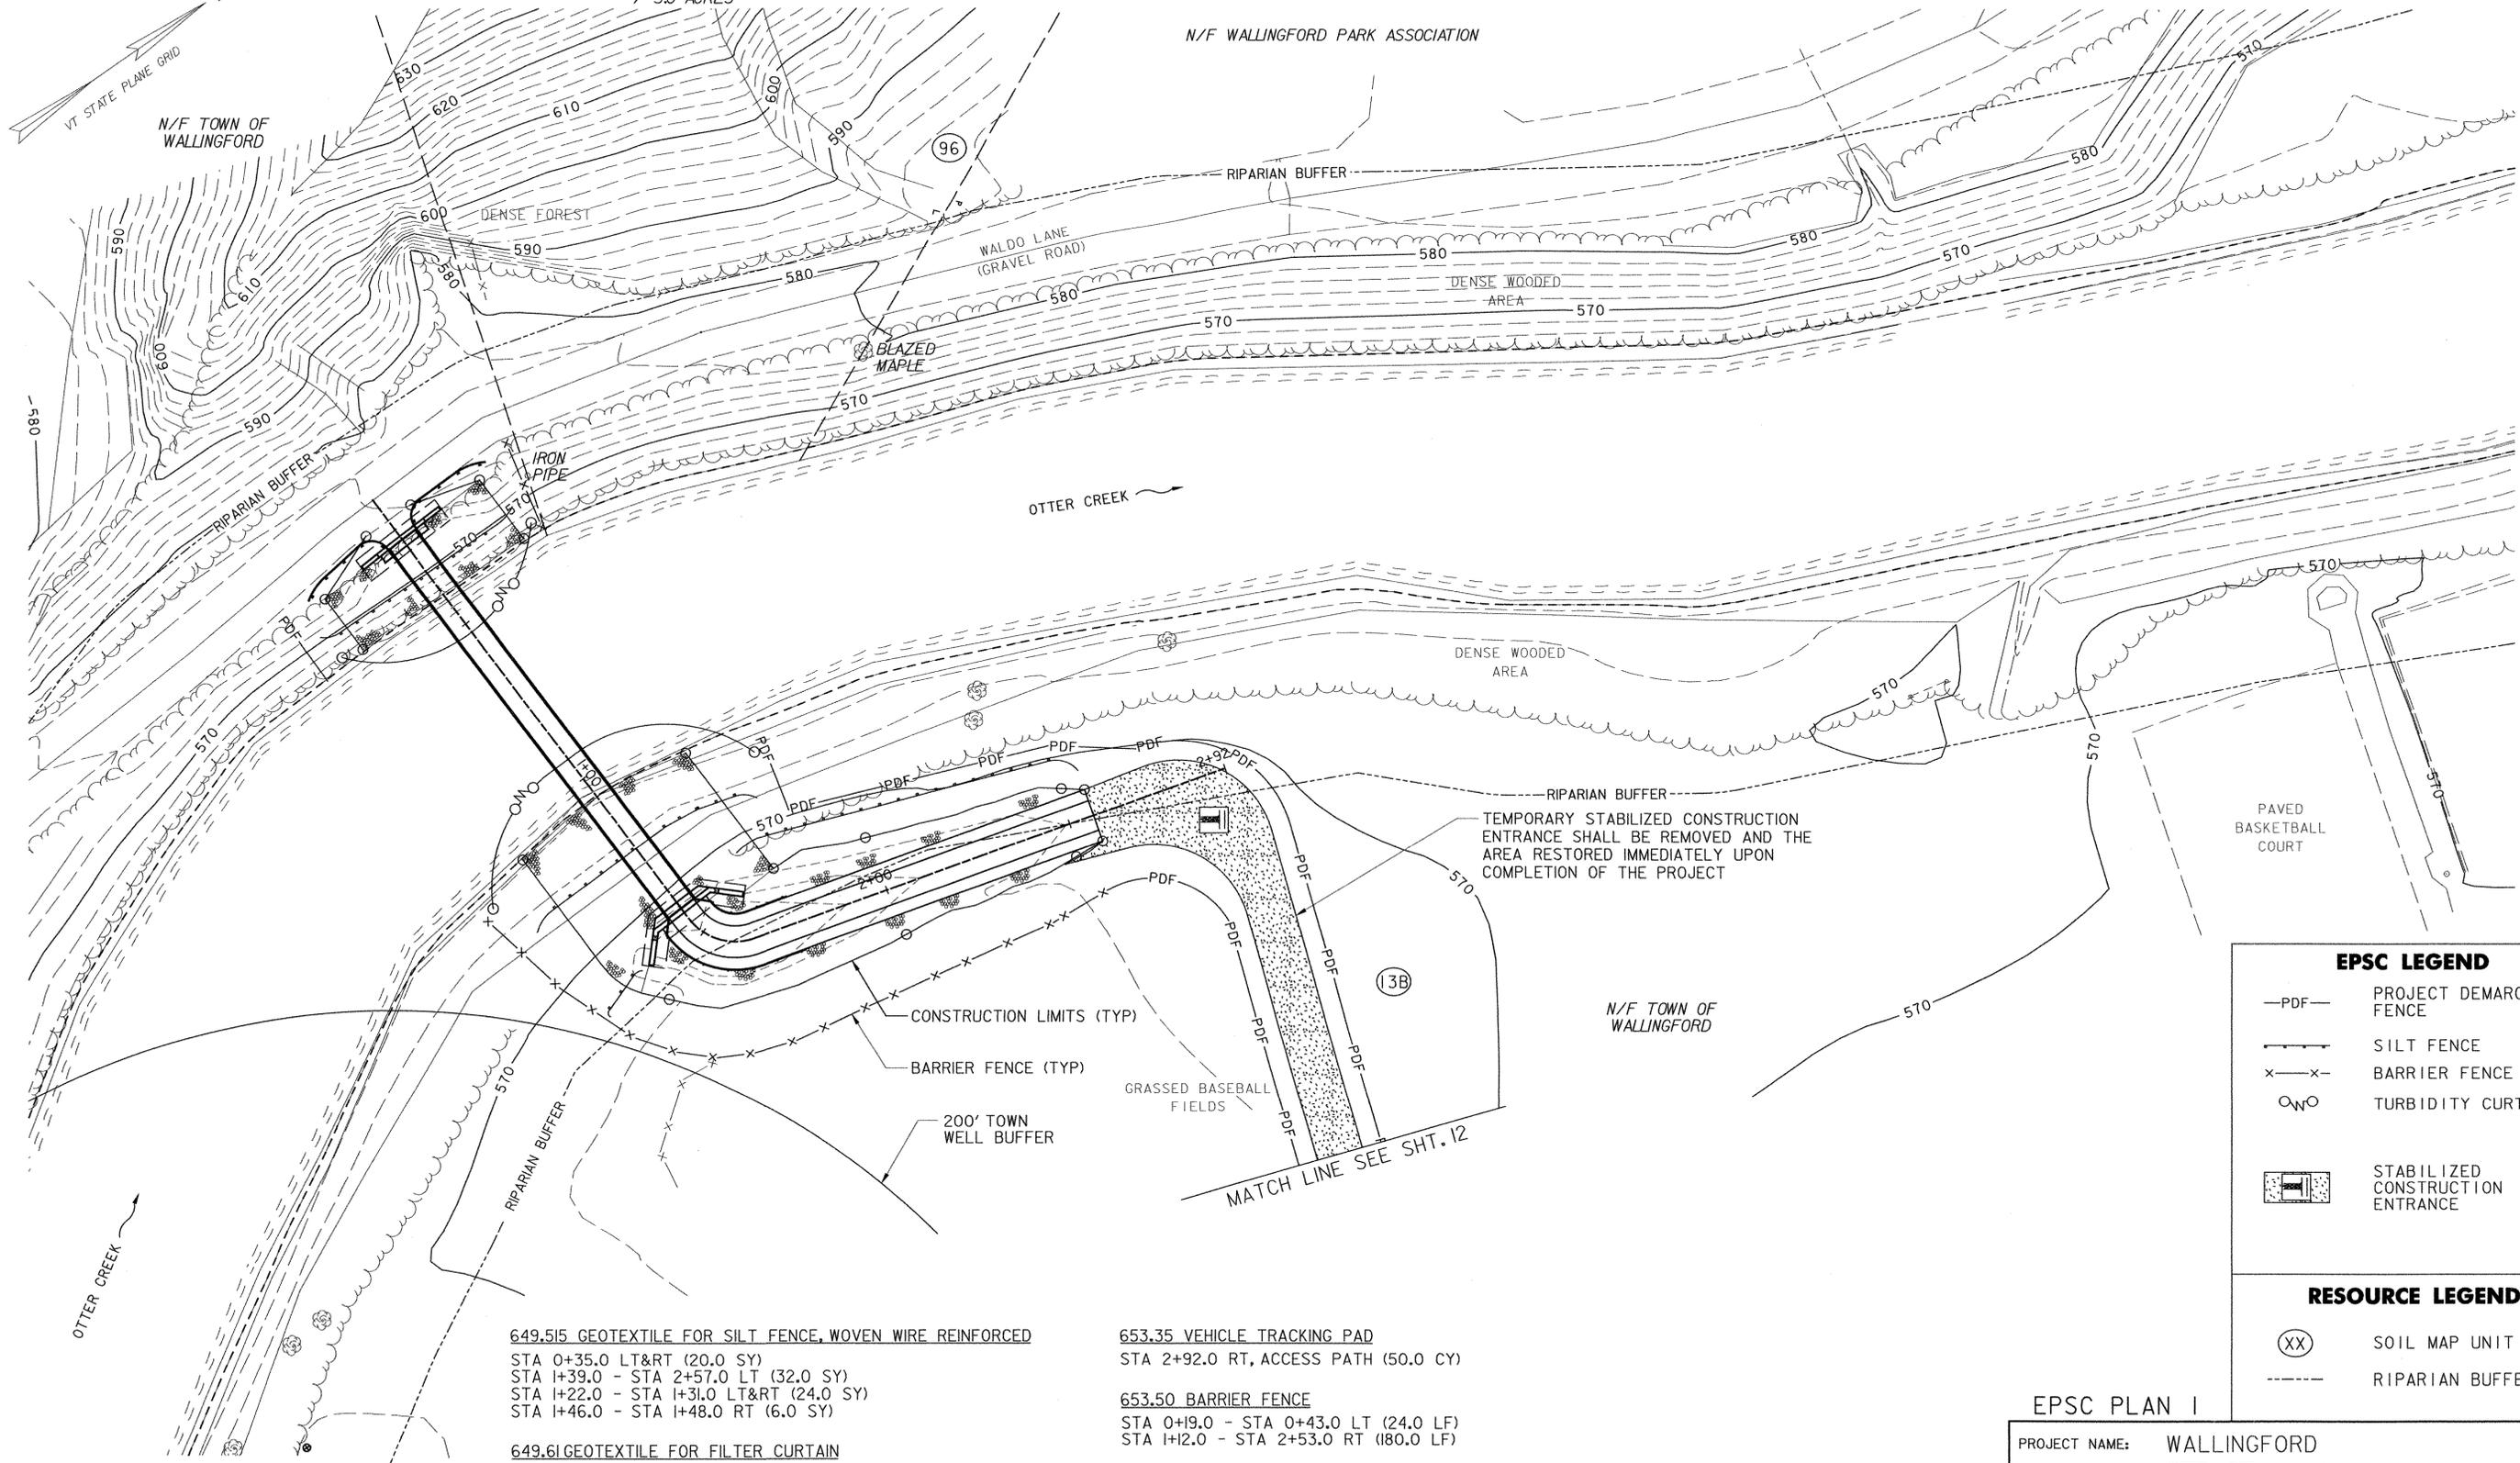


N/F THOMAS J. PHILLIPS AND KIMBERLY A. PHILLIPS
 FROM EDWARD H. MOORE, JR.
 BK. 83, PG. 459 MARCH 29TH, 2006
 +/- 3.0 ACRES

N/F WALLINGFORD PARK ASSOCIATION

N/F TOWN OF WALLINGFORD

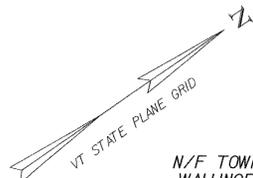

EPSC LEGEND	
—PDF—	PROJECT DEMARCATION FENCE
—x—x—	SILT FENCE
x—x—	BARRIER FENCE
○—○	TURBIDITY CURTAIN
	STABILIZED CONSTRUCTION ENTRANCE
RESOURCE LEGEND	
(XX)	SOIL MAP UNIT TYPE
- - - -	RIPARIAN BUFFER

649.515 GEOTEXTILE FOR SILT FENCE, WOVEN WIRE REINFORCED
 STA 0+35.0 LT&RT (20.0 SY)
 STA 1+39.0 - STA 2+57.0 LT (32.0 SY)
 STA 1+22.0 - STA 1+31.0 LT&RT (24.0 SY)
 STA 1+46.0 - STA 1+48.0 RT (6.0 SY)


649.61 GEOTEXTILE FOR FILTER CURTAIN
 STA 0+37.0 - STA 0+53.0 LT&RT (60.0 SY)
 STA 0+92.0 - STA 1+21.0 LT&RT (86.0 SY)

653.35 VEHICLE TRACKING PAD
 STA 2+92.0 RT, ACCESS PATH (50.0 CY)

653.50 BARRIER FENCE
 STA 0+19.0 - STA 0+43.0 LT (24.0 LF)
 STA 1+12.0 - STA 2+53.0 RT (180.0 LF)

653.55 PROJECT DEMARCATION FENCE
 STA 0+19.0 - STA 0+40.0 RT (21.0 LF)
 STA 1+18.0 - STA 2+92.0 LT (240.0 LF)
 STA 2+53.0 RT - STA 2+90.0 RT (100.0 LF)

DATUM
 VERTICAL NAVD 88
 HORIZONTAL NAD 83 (1992)

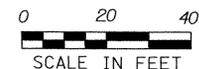

EPSC PLAN 1
 PROJECT NAME: WALLINGFORD
 PROJECT NUMBER: STP ST WALK(14)

FILE NAME: \$FILES\$
 PROJECT MANAGER: SUSAN SCRIBNER
 DESIGNED BY: L. HARDEN
 BRIDGE DESIGN SUPERVISOR: P. HALSTEAD
 PLOT DATE: 1/9/2009
 DRAWN BY: W. WEATHERBY
 CHECKED BY: P. HALSTEAD
 SHEET II OF 26

FILE NAME: I:\AR6659\NISTN\prj\ef\in\sub\mission\202f136\epsc.dgn
 DATE/TIME: 1/9/2009 11:29:20
 USER: 22652