
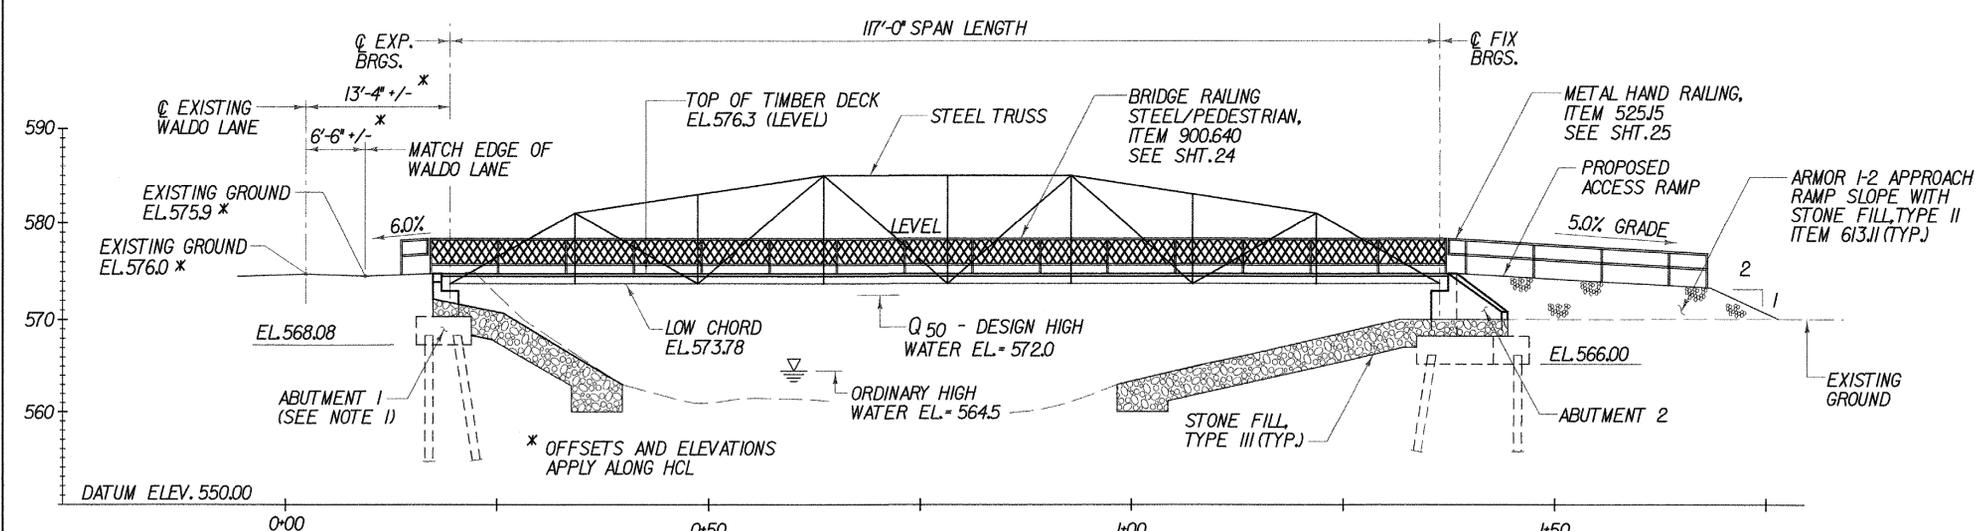


CURVE M2

PC	= STA. 1+44.89
PT	= STA. 1+63.86
Δ	= 72°-26'-30"
R	= 15.00'
L	= 18.97'
T	= 10.99'

ITEM 406.27
MEDIUM DUTY BITUMINOUS CONCRETE PAVEMENT (PG 58-28)
2" TYPE III
AT ABUTMENT 2 ONLY

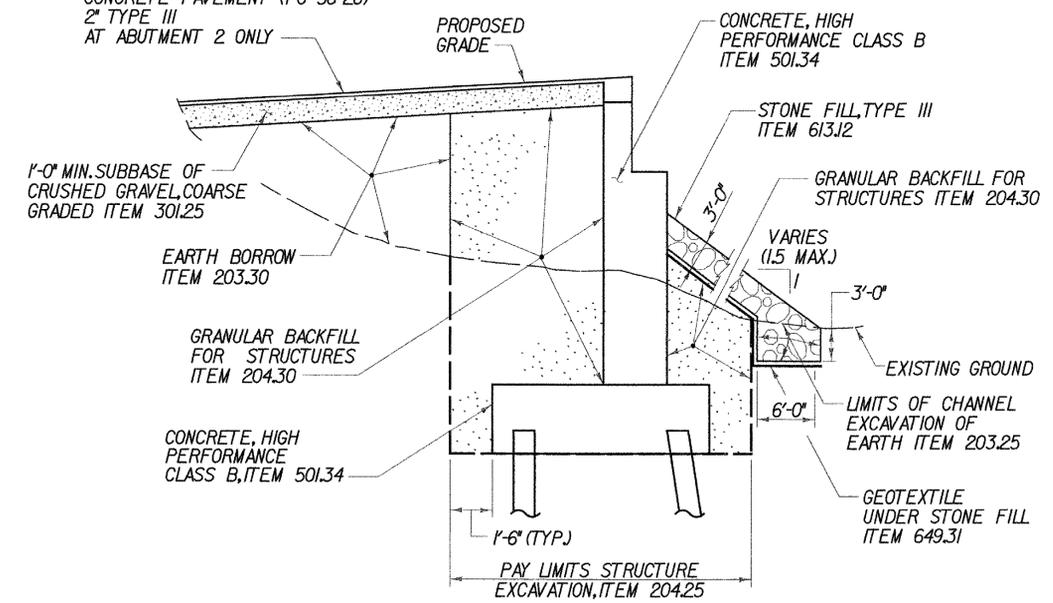

PLAN AND ELEVATION

PROJECT NAME:	WALLINGFORD
PROJECT NUMBER:	STP ST WALK(14)
FILE NAME:	\$FILES\$
PROJECT MANAGER:	SUSAN SCRIBNER
DESIGNED BY:	L. HARDEN
BRIDGE DESIGN SUPERVISOR:	P. HALSTEAD
PLOT DATE:	1/9/2009
DRAWN BY:	W. WEATHERBY
CHECKED BY:	P. HALSTEAD
SHEET	16 OF 26



DATE/TIME = 1/9/2009 10:52:28