



BOTTOM CHORD:

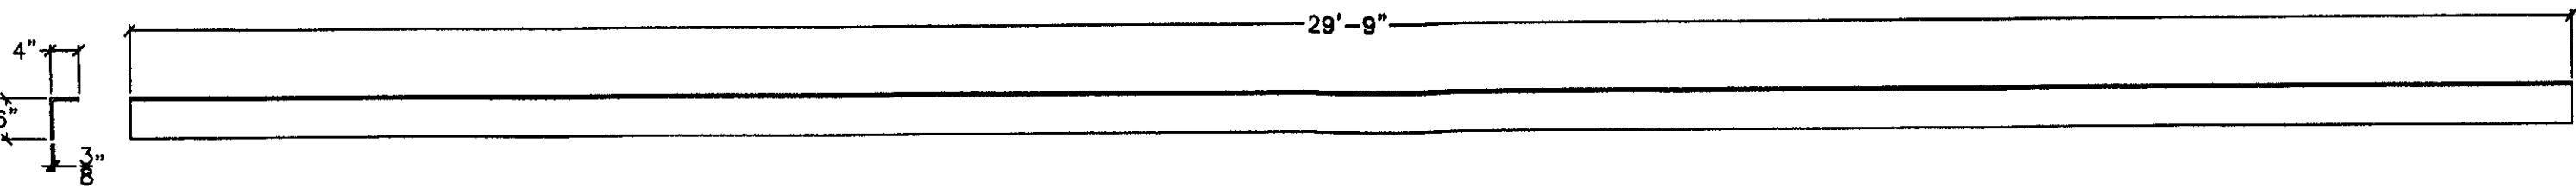


2L0L2A-ANGLE

1" = 1'-0"

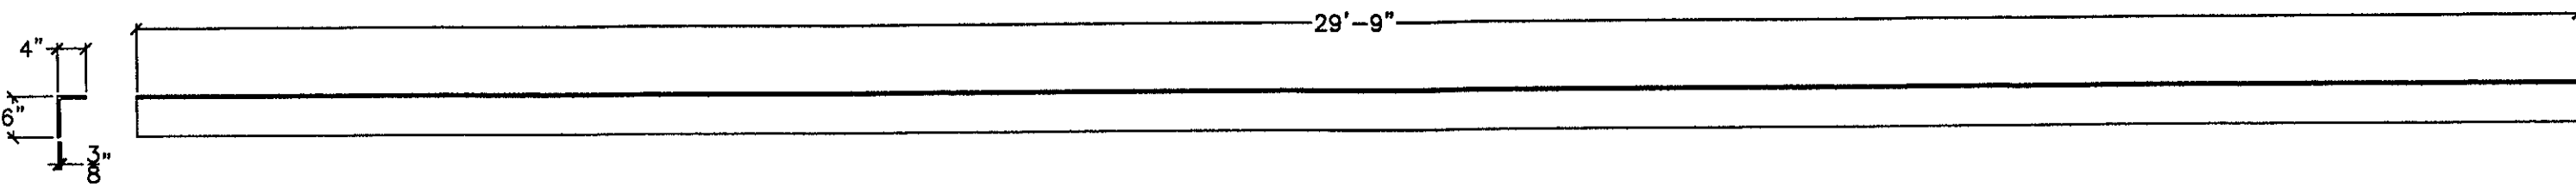

2L0L2B-ANGLE

1" = 1'-0"

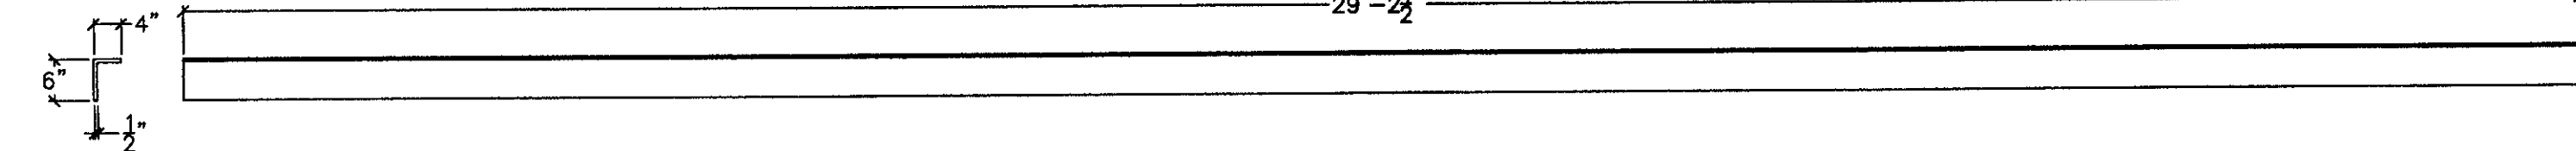

2L2L4A-ANGLE

1" = 1'-0"

RECEIVED
 CK'D BY: CJA CK'D BY: _____
 MAY 11 2011
 R. J. G. H. T. APPROVED By [Signature]
 BY WJ DATE 5/19/11

Title: Wallingford Bridge Rehab
 Location: Wallingford, VT
 Drawing Title: Drawings Truss Type 2 Drawings
 Drawn By: JED
 Checked By: JED/AD
 Date: 4-30-09
 Job Contact: Erick Foster State of VT
 Sheet No.: 13 of 18
 Drawing No.: T-2
 Prepared By: Construction
 Prepared By: (802) 257-7383