


RAILING SYSTEM:

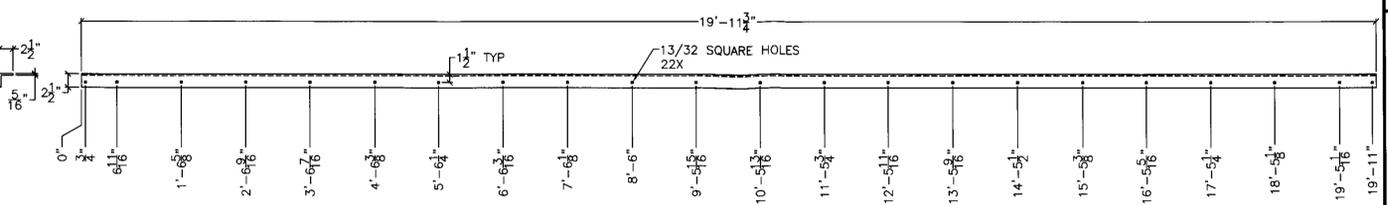

HR06, HR07: -ANGLE  
 1-1/2" = 1'-0" QTY. 24

HR10: -3/8 ROUND STOCK  
 1-1/2" = 1'-0" QTY. 36

RECEIVED  
 JUL 31 2009  
 BY: *W.F.B.S.J.* DATE: 8/6/09

General Rec. Construction Prepared by: Erick Foster (802) 257-7383	
TITLE: Wallingford Bridge Rehab LOCATION: Wallingford, VT	DRAWING NO.: R-1
DRAWING TITLE: Drawings Railing System Drawings DRAWN BY: JED CHECKED BY: JED/AD	JOB CONTACT: Erick Foster State of VT DATE: 4 30 09
SHEET NO: 6 OF 10	