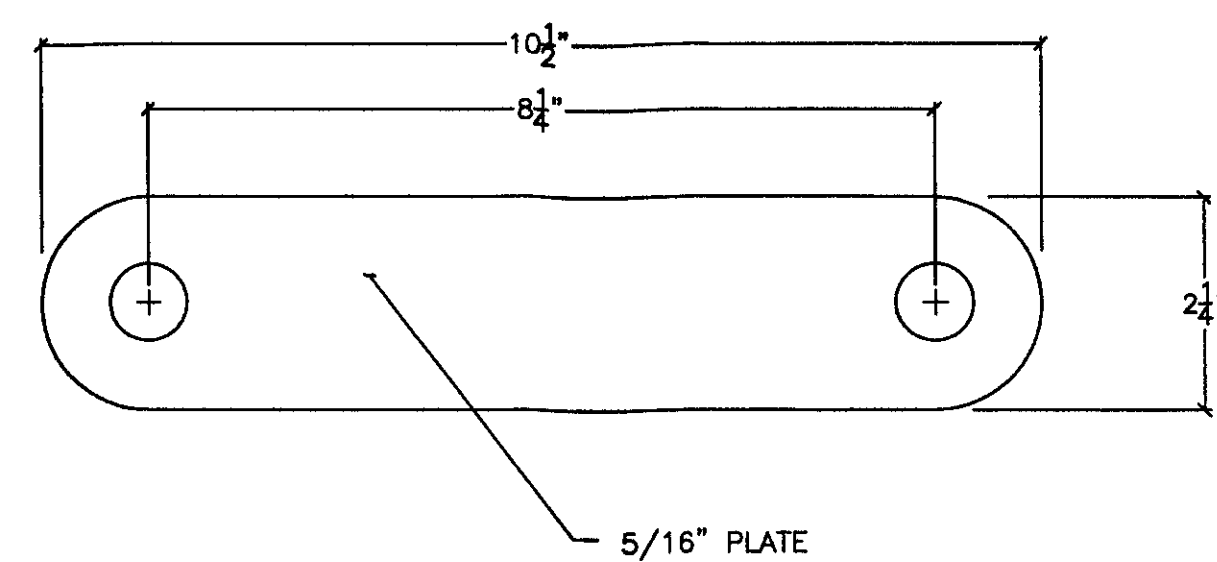
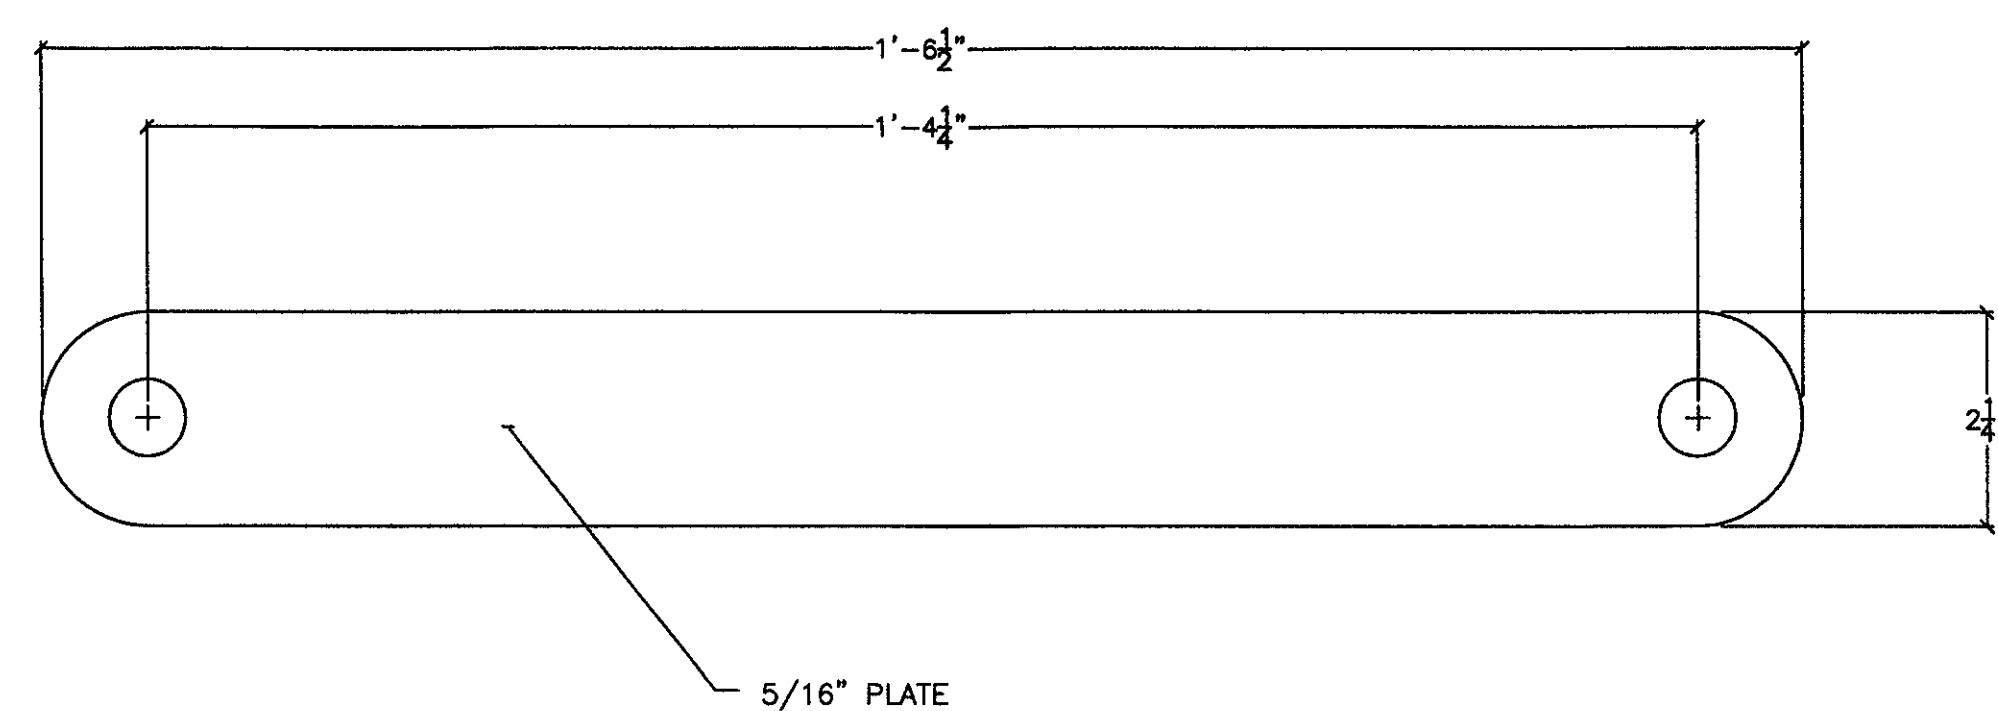


LATTICE:

1LP01-PLATE

$$1' - 0'' = 1' - 0''$$


1LP02-PLATE

$$1' - 0'' = 1' - 0''$$

RECEIVED
CK'D BY CWA OK'D BY _____
MAY 11 1961
R. C. L. _____ APPROVED ☒
BY WJ SL DATE 5/11/61

TITLE Wallingford Bridge Rehab		Renaud Bros. Construction 10000 Highway 100 (802) 257-7323
LOCATION Wallingford, VT		
DRAWING TITLE Drawings Truss Type 1 Drawings		
DRAWN BY: JED JOB CONTACT: Eric Foster State of VT		
SHEET NO.		4 OF 17