



BORING NO. GB-1

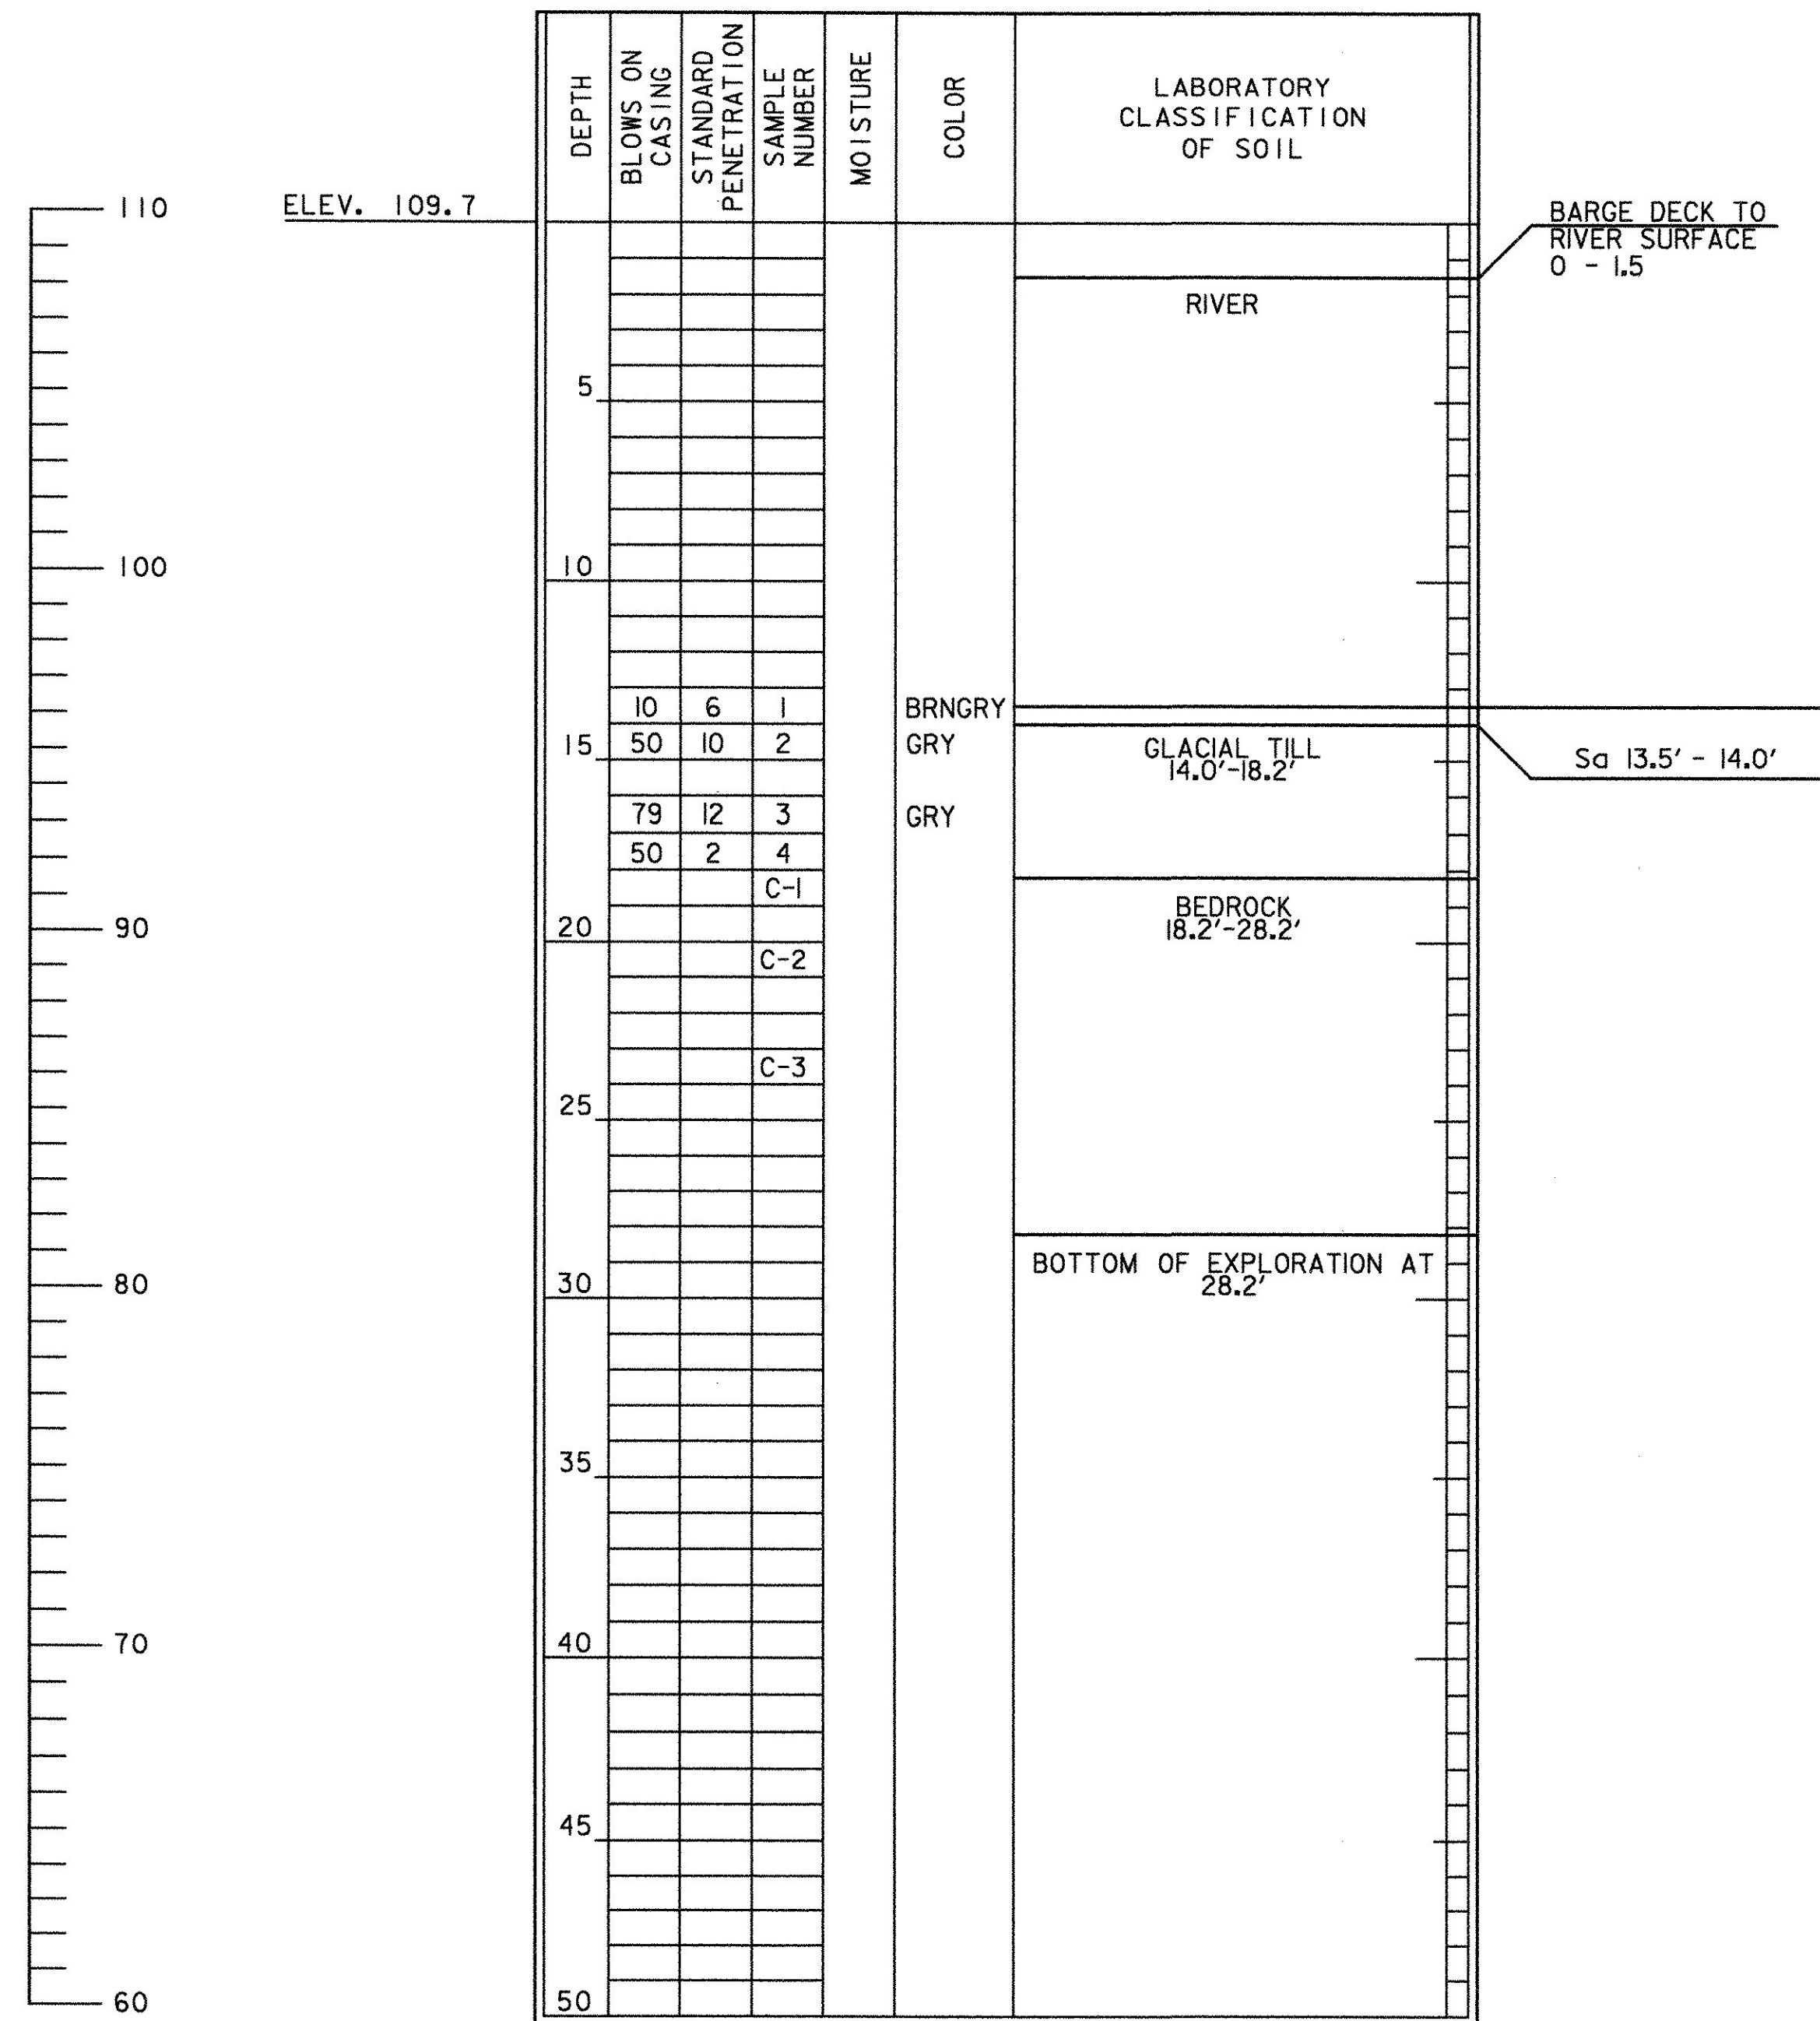

BORING NO. GB-2

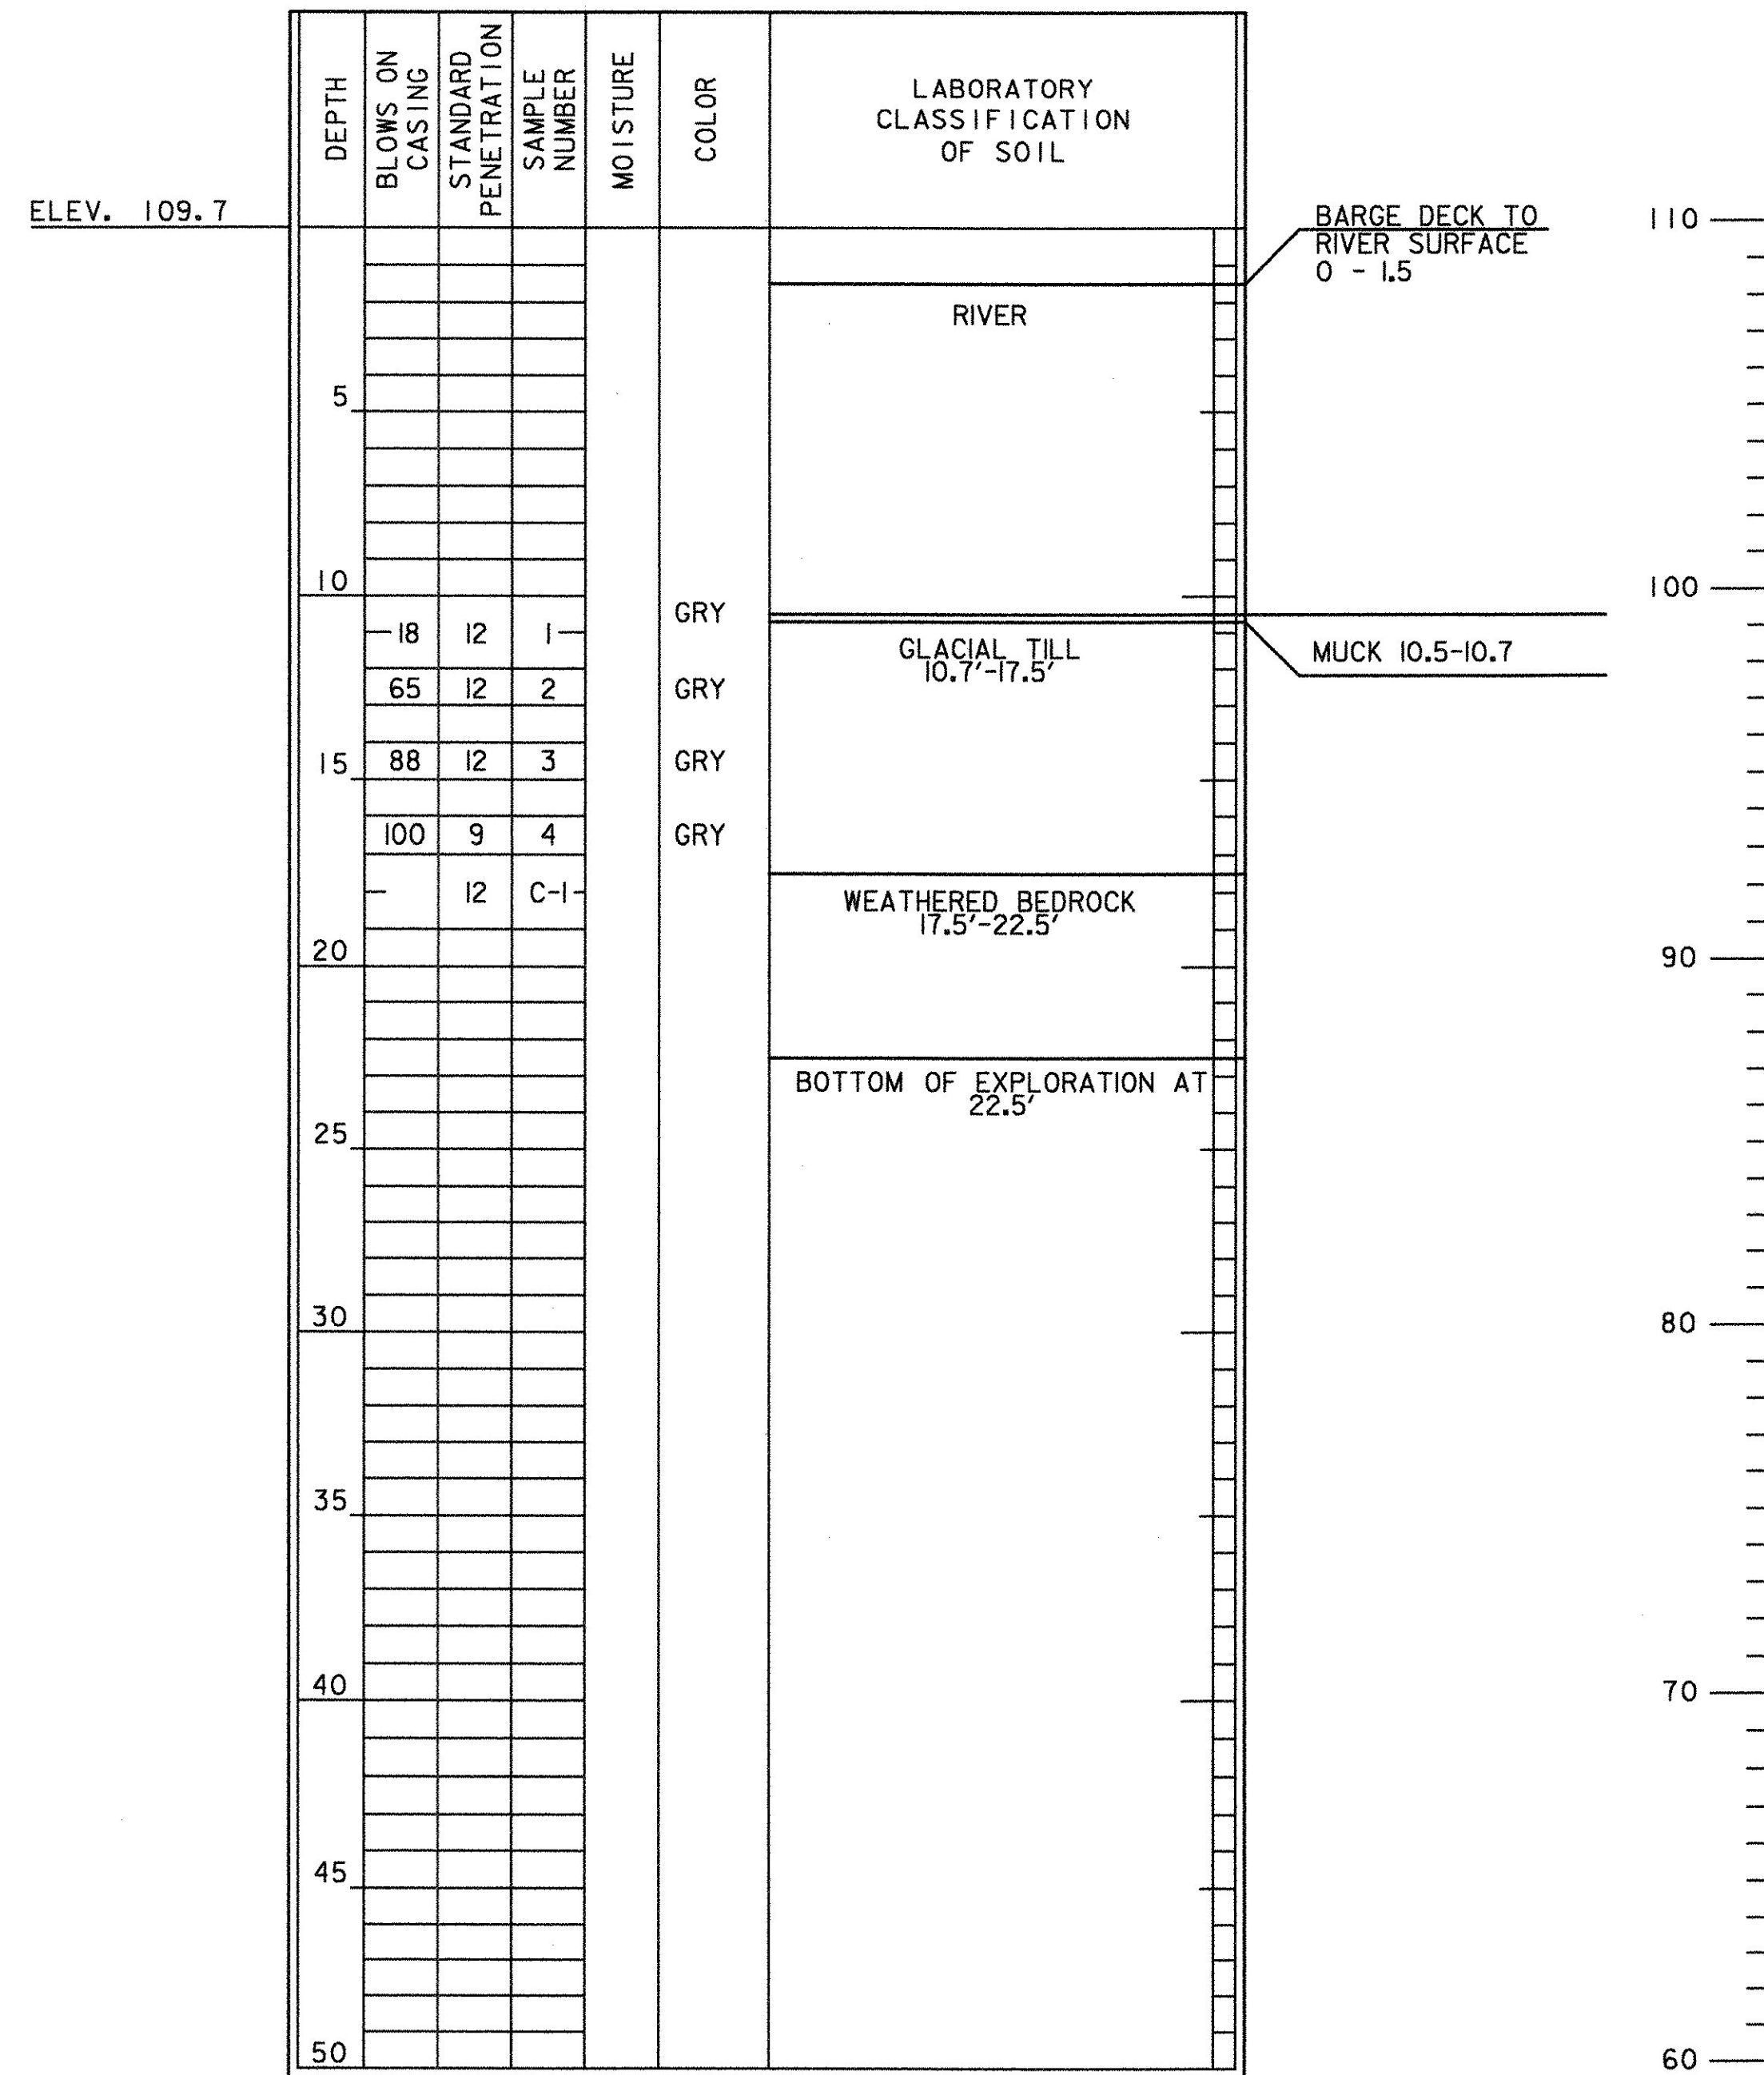

NOTES:

- SEE BORING INFORMATION SHEET FOR DEFINITIONS AND SYMBOLS.
- BORINGS PERFORMED BY SJB SERVICES INC. ON NOVEMBER 3 & 4 OF 2004 AND OBSERVED BY GEODESIGN INC. PERSONNEL.

STATE OF VERMONT
AGENCY OF TRANSPORTATION

Town Of	SWANTON	Bridge No.	18
Highway No.		Log Sta.	
		Surv. Sta.	
RAIL TRAIL OVER MISSISQUOI RIVER			
BORING LOG 2			
Designed By	R. SACCHI	Drawn By	M. THULIN
Checked By	H. BUI	Bridge Design Supervisor	R. SACCHI
Date	1/23/08	Date	1/23/08
PROJECT	SWANTON	PROJECT NO.	STP ST MHTB(I)