


EXISTING CONDITION

VERTICAL MEMBER REPAIR DETAILS

REPAIR DETAIL

SBI-3, SBI-22, SB2-3, SB2-22  
NBI-3, NBI-22, NB2-3, NB2-22

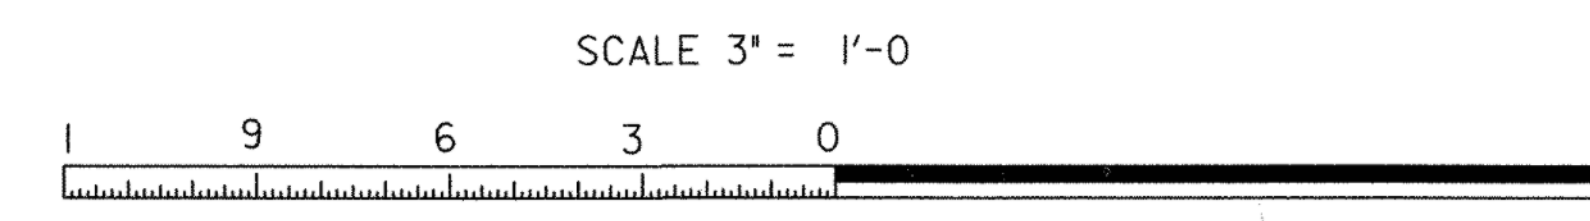

<b>STATE OF VERMONT AGENCY OF TRANSPORTATION</b>	
Town Of <b>SWANTON</b>	Bridge No. 18
Highway No.	Log Sta. _____
	Surv. Sta. _____
<b>RAIL TRAIL OVER MISSISQUOI RIVER</b>	
<b>VERTICAL MEMBER REPAIR DETAILS 4</b>	
Designed By R. SACCHI	Drawn By R. ROSS
Checked By H. BUI	Bridge Design Supervisor R. SACCHI
Date 1/23/08	Date 1/23/08
PROJECT SWANTON	PROJECT NO. STP ST MHTB(I)
I.G.C. Info. ZD024VR4.dgn	1/31/2008
Bridge Sheet No. BR3	Sheet 36 of 63

