


8 7 6 5 4 3 2 1


Swanton STP ST MHTB(1)  
Pedestrian Bridge Railing  
LWI Metalworks

Scale: 3"=1'-0"

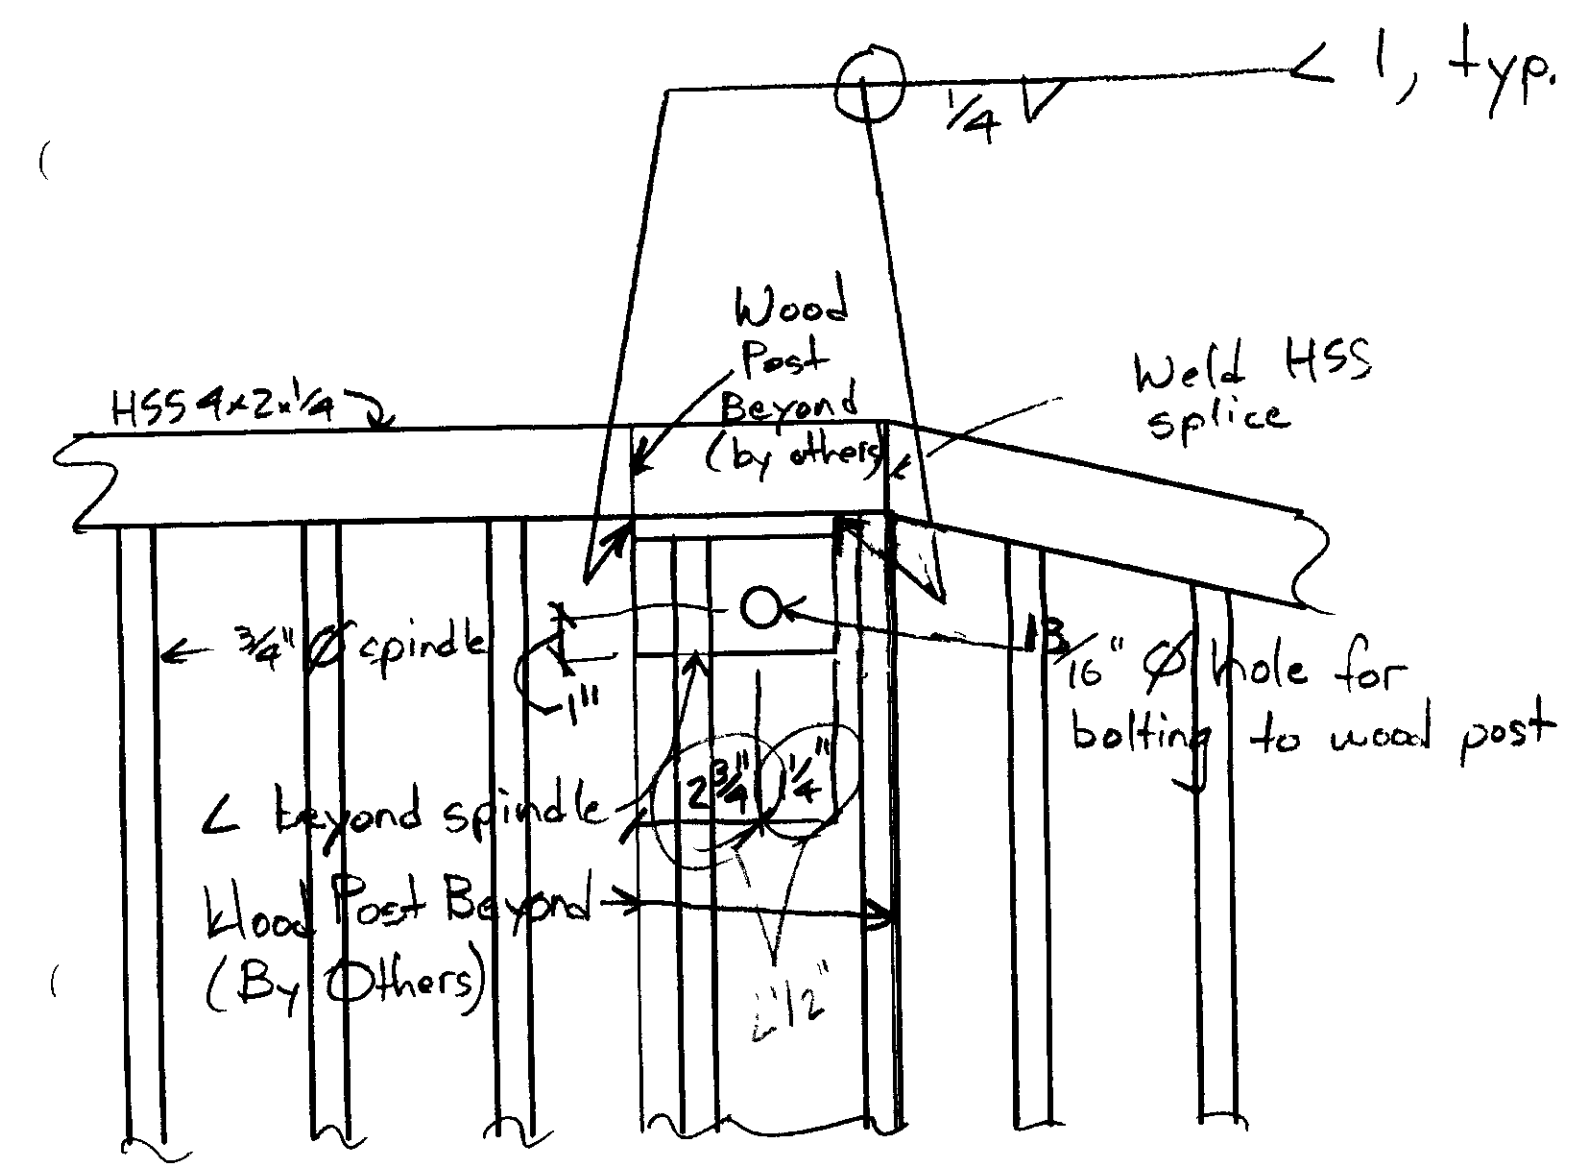

Swanton STP ST MHTB(1)  
Pedestrian Bridge Railing  
LWI Metalworks

Scale: 3"=1'-0"

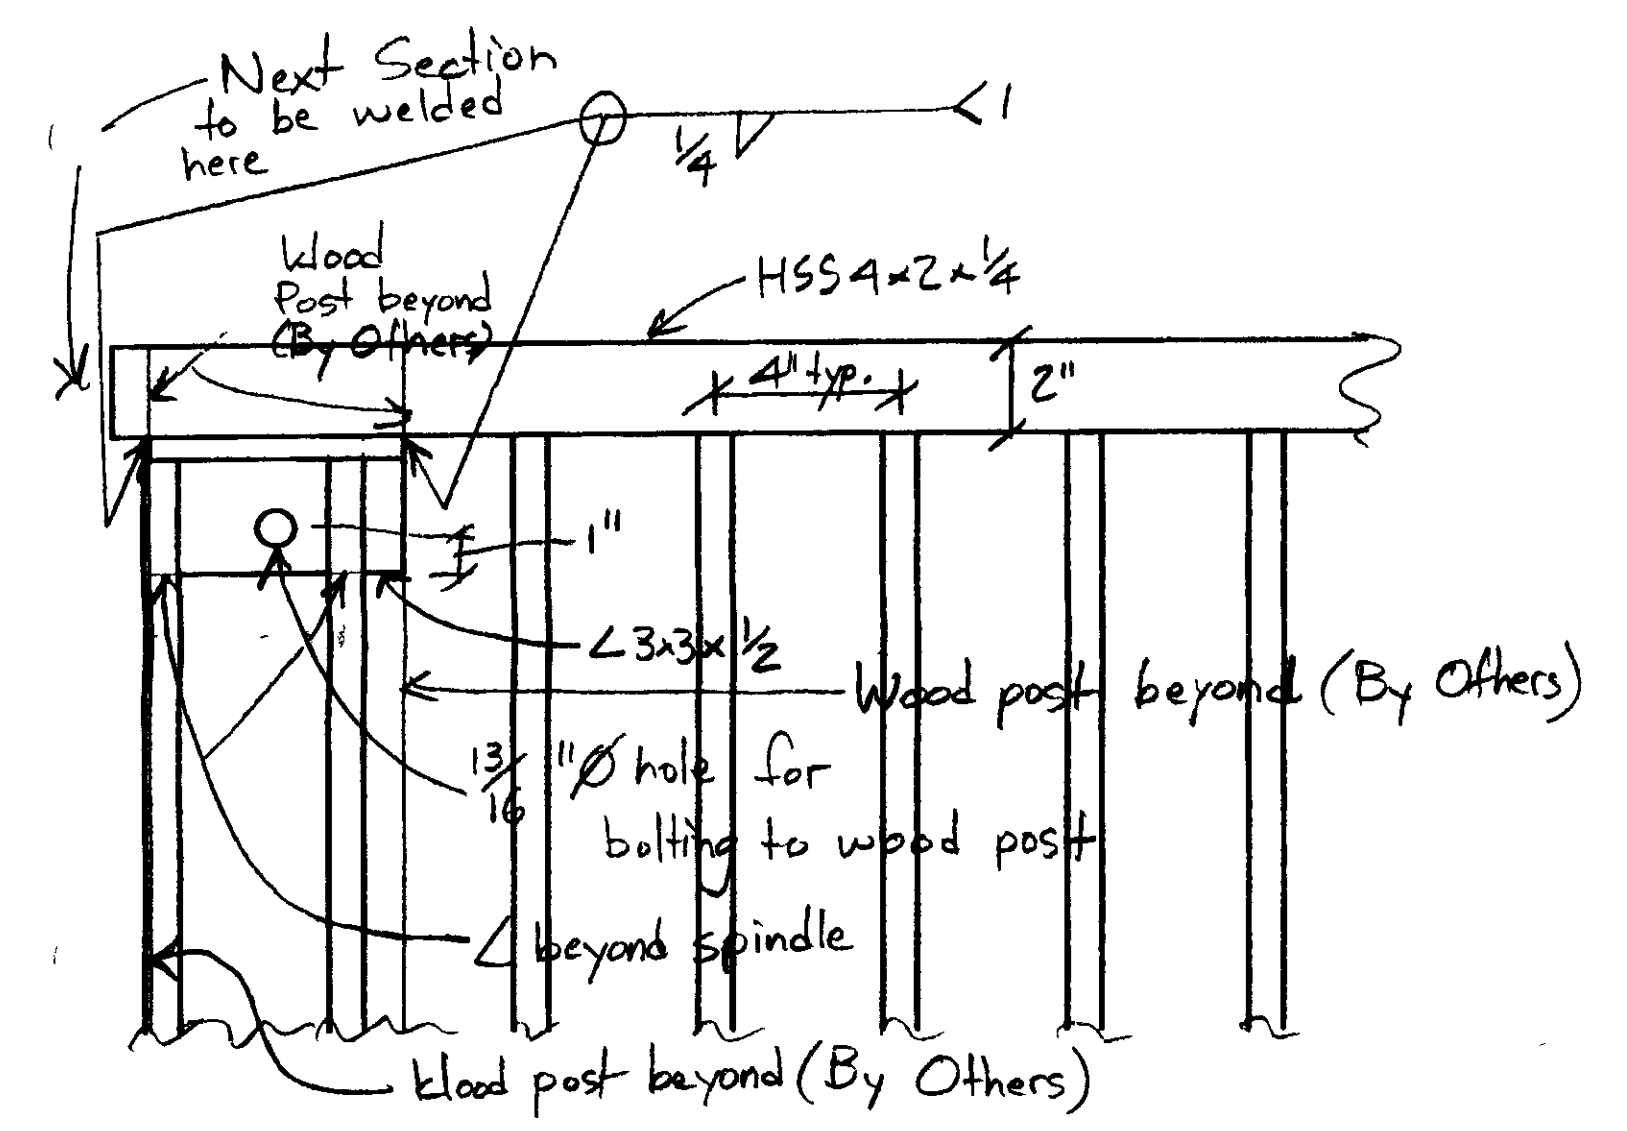

RECEIVED  
OK'D BY \_\_\_\_\_  
OCT 10 2008  
RESUBMIT \_\_\_\_\_ APPROVED   
BY \_\_\_\_\_ DATE 10/16/08

UNLESS OTHERWISE SPECIFIED:	DATE	NAME	LWI Metalworks MORRISVILLE, VT 05661 802-888-2394
DIMENSIONS ARE IN INCHES			
TOLERANCES:	DRAWN	SPT	TITLE: SWANTON STP ST MHTB(1)
FRACTIONAL ±	CHECKED	ADW	
ANGULAR MACH ±	ENG APPR		SIZE DWG. NO.
TWO PLACE DECIMAL ±	MFG APPR		B R-3
THREE PLACE DECIMAL ±	QA		REV
INTERPRET GEOMETRIC TOLERANCING PER:	COMMENTS:		10/7/08
MATERIAL M270-36, A500-B			SCALE: A.N. WEIGHT: SCH. SHEET 3 OF 3
FINISH SW PRIMER			

8 7 6 5 4 3 2 1