


END BRIDGE #3  
STA 8+76

7' - 11 1/2" (+/- 1/2") (TYP)

1" MIN. 3" MAX

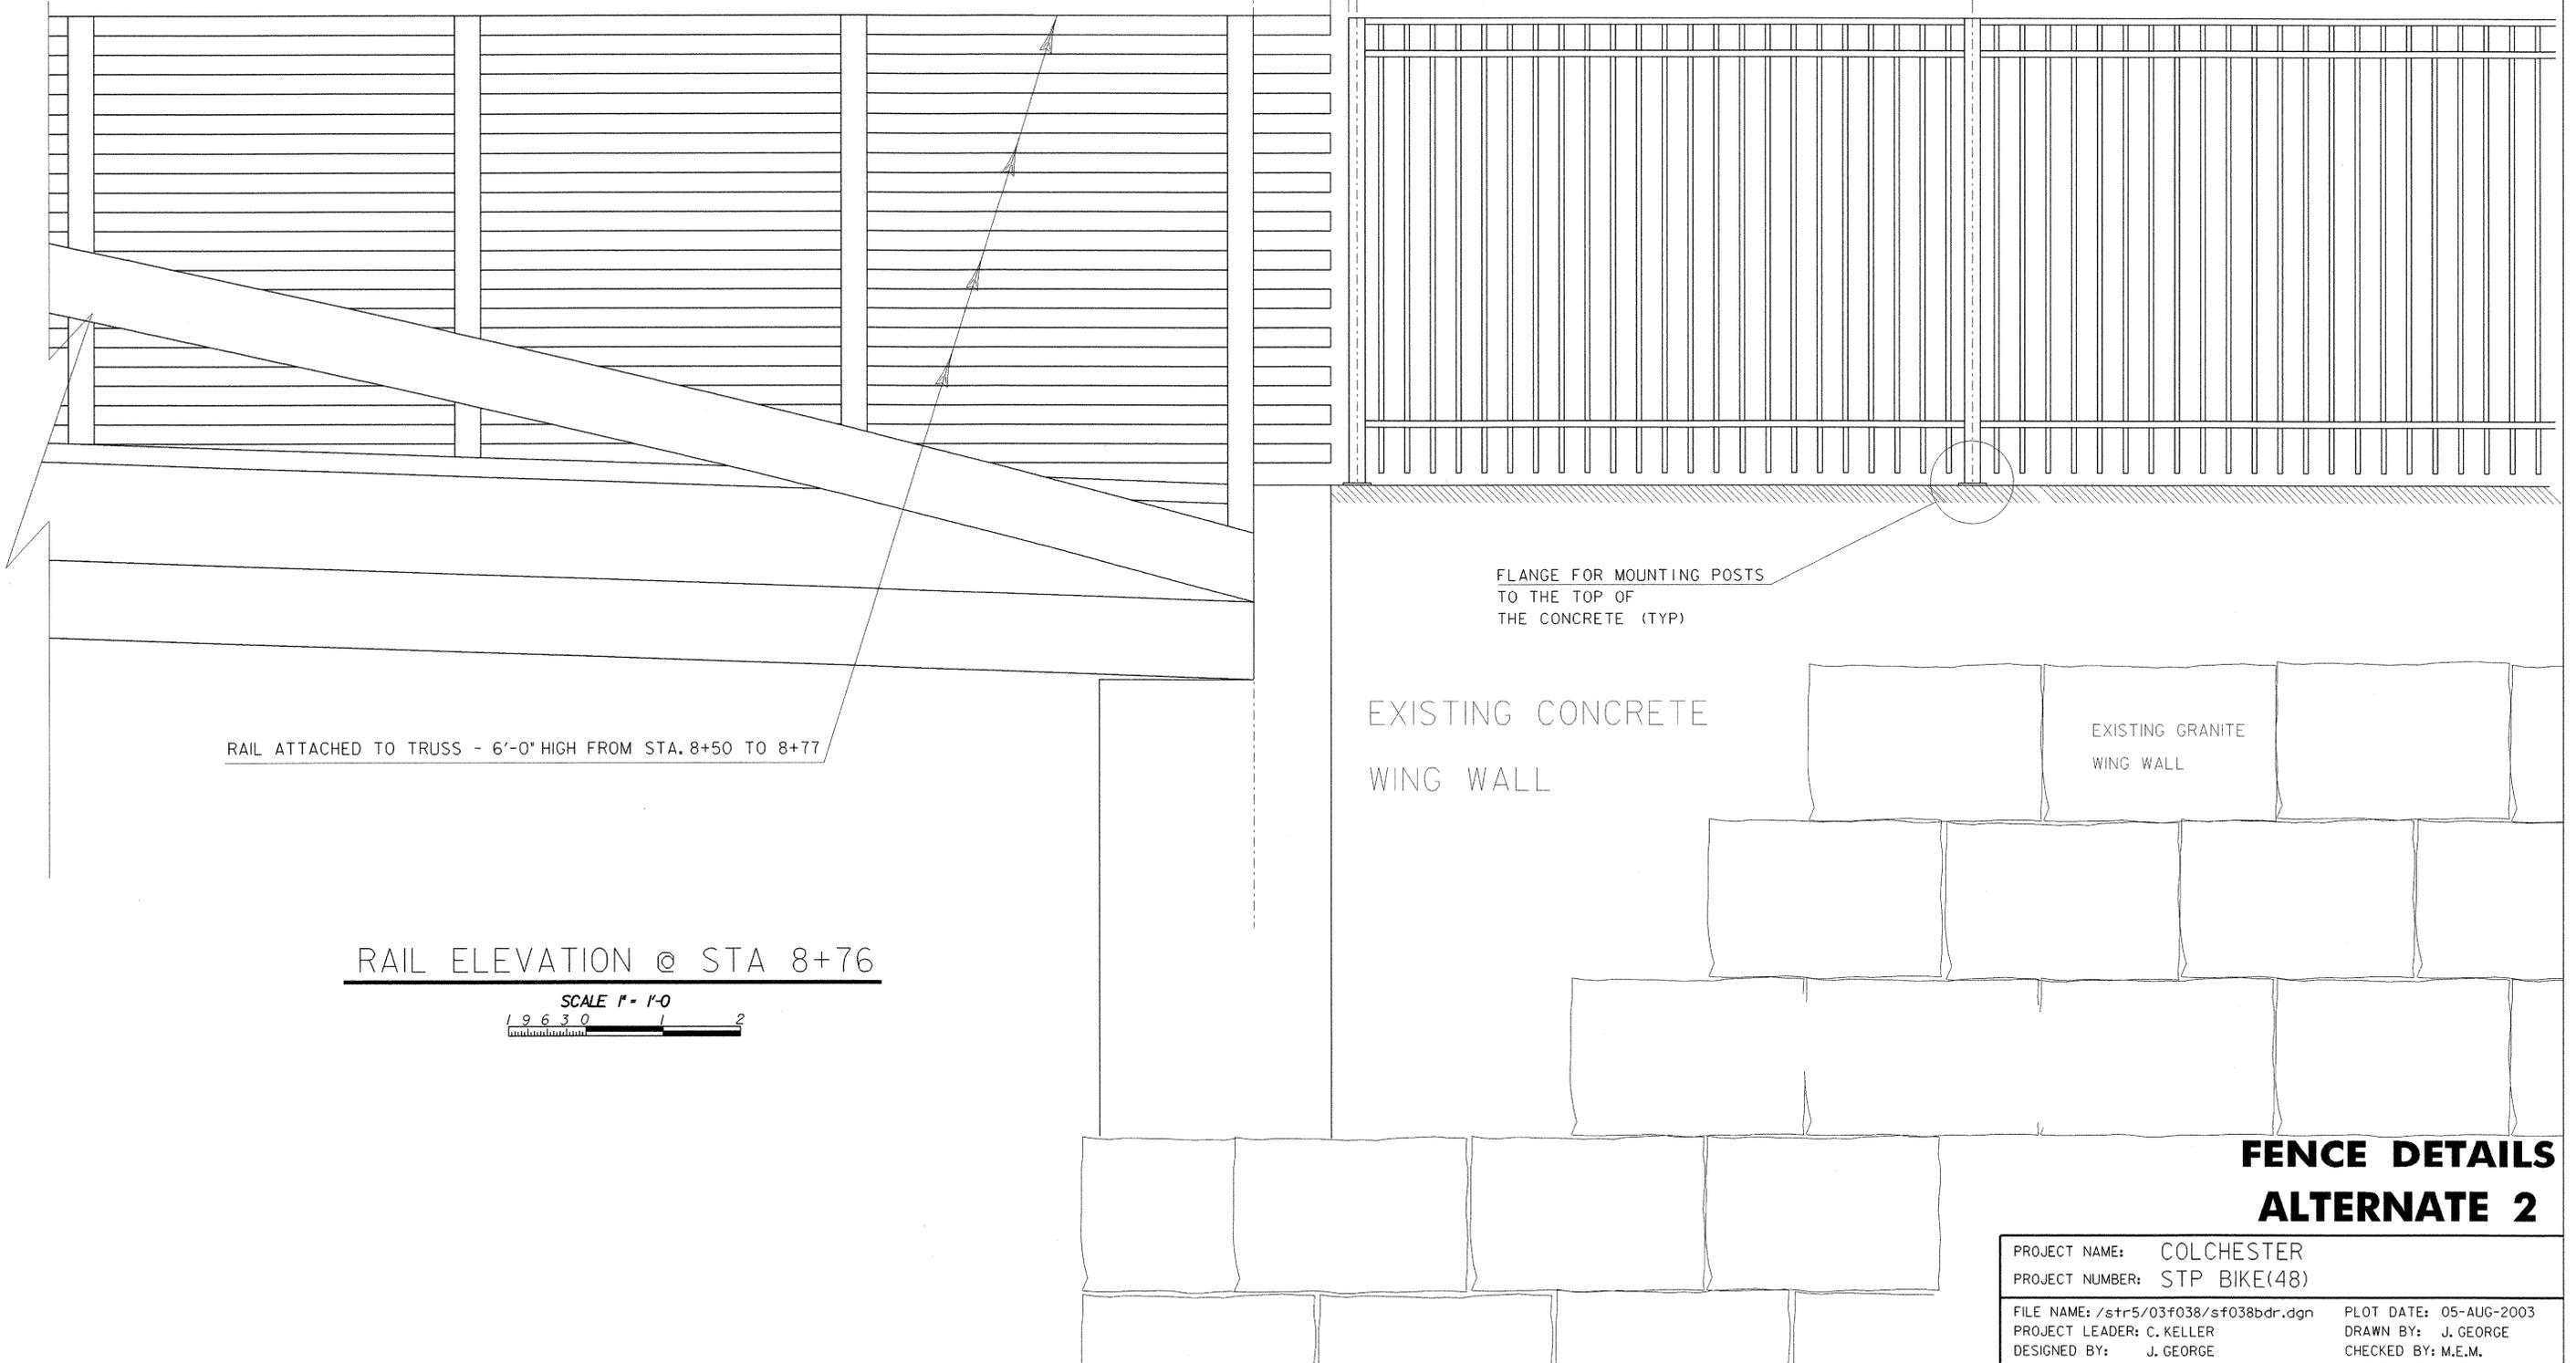

RAIL ATTACHED TO TRUSS - 6'-0" HIGH FROM STA. 8+50 TO 8+77

FLANGE FOR MOUNTING POSTS  
TO THE TOP OF  
THE CONCRETE (TYP)

EXISTING CONCRETE  
WING WALL

EXISTING GRANITE  
WING WALL

RAIL ELEVATION @ STA 8+76

SCALE 1" = 1'-0"  
1 9 6 3 0 1 2

**FENCE DETAILS  
ALTERNATE 2**

PROJECT NAME: COLCHESTER  
PROJECT NUMBER: STP BIKE(48)

FILE NAME: /str5/03f038/sf038bdr.dgn PLOT DATE: 05-AUG-2003  
PROJECT LEADER: C. KELLER DRAWN BY: J. GEORGE  
DESIGNED BY: J. GEORGE CHECKED BY: M.E.M.  
sf038ra18.i SHEET 63 OF 87