


1 PARTIAL P/S FILE CAP PLAN  
F2  
1/8" = 1'-0"

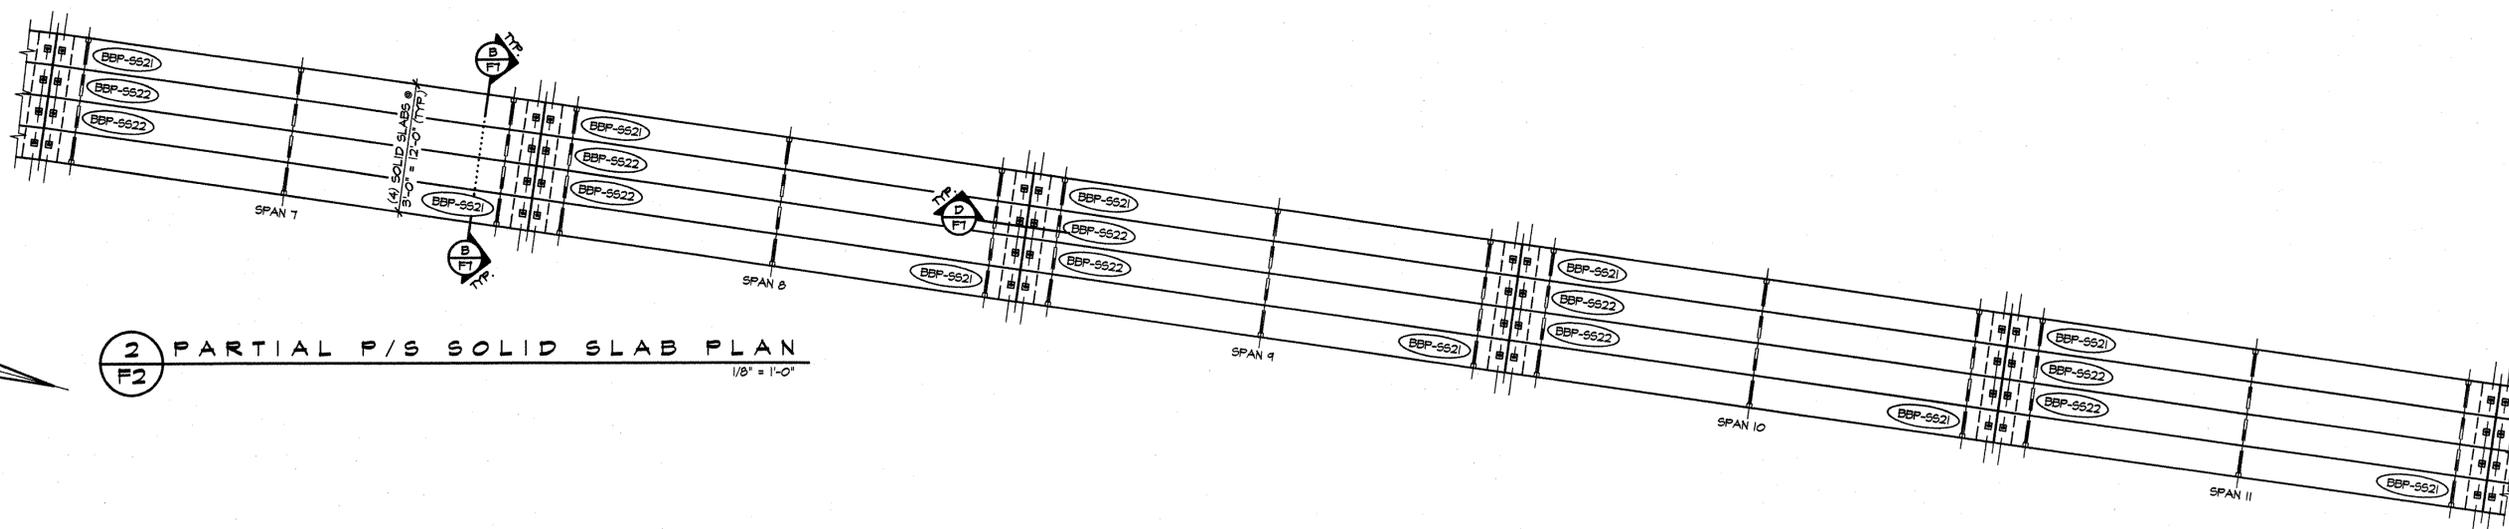

2 PARTIAL P/S SOLID SLAB PLAN  
F2  
1/8" = 1'-0"

J.P. CARRARA & SONS, INC.

NOV 12 2003

ISSUED FOR PRODUCTION

APPROVAL STAMP:  RECEIVED CK'D BY: <i>M. Gall</i> OK'D BY: _____ NOV 14 2003 RESUBMIT: _____ APPROVED: _____ BY: _____ DATE: 12/3/03	<b>J.P. CARRARA &amp; SONS INC.</b> Precast & Prestress Manufacturer <small>2464 CASE STR., MIDDLEBURY, VERMONT 05753 Phone: (802) 388-6361 Fax: (802) 388-0010</small>		<b>KUBRICKY CONSTRUCTION CORP.</b> CONTRACTOR GLENS FALLS, NEW YORK	
	STATE OF VERMONT AGENCY OF TRANSPORTATION		DATE: SEPT. 26, 2003 SCALE: NOTED	
	TOWN OF COLCHESTER PROJECT NUMBER: STP BIKE (48)		CHKD: _____ DFTM: B.L. JOB NO: 23169-03	
	P/S FILE CAP & SOLID SLAB LAYOUTS (SPANS 7-11)		DWG. NO: <b>F2</b> 090	