




1 PARTIAL P/S PILE CAP PLAN  
F6 1/8" = 1'-0"

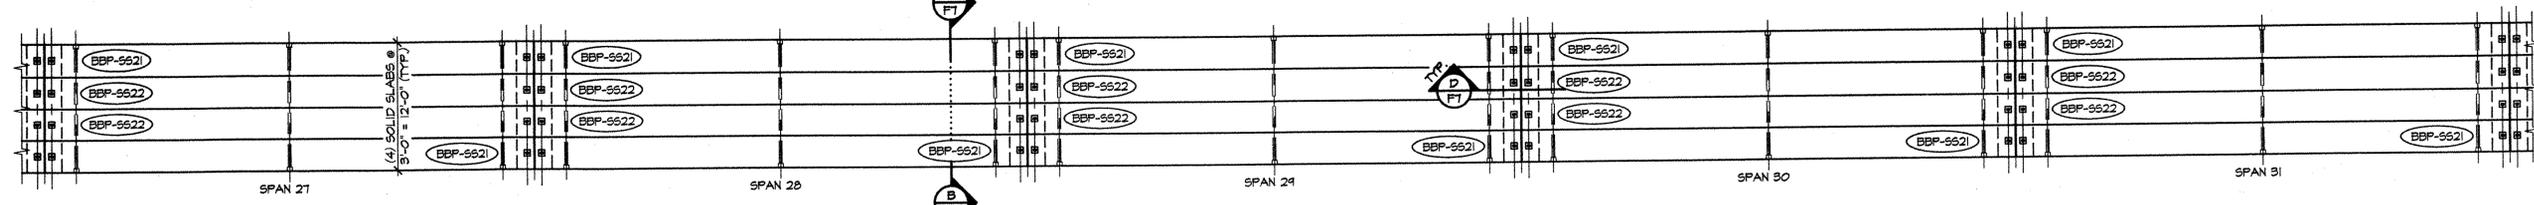


2 PARTIAL P/S SOLID SLAB PLAN  
F6 1/8" = 1'-0"

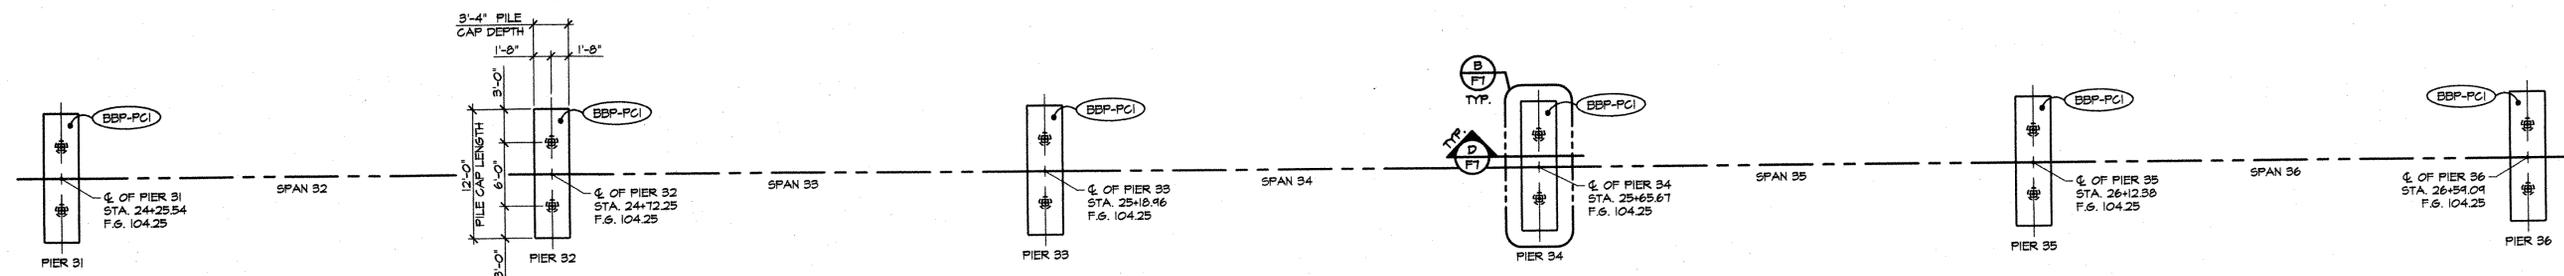

3 PARTIAL P/S PILE CAP PLAN  
F6 1/8" = 1'-0"

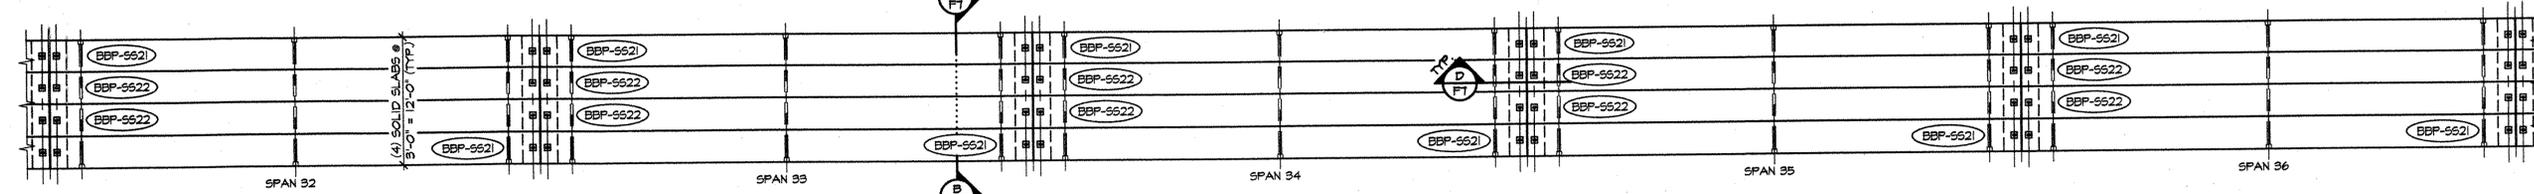

4 PARTIAL P/S SOLID SLAB PLAN  
F6 1/8" = 1'-0"

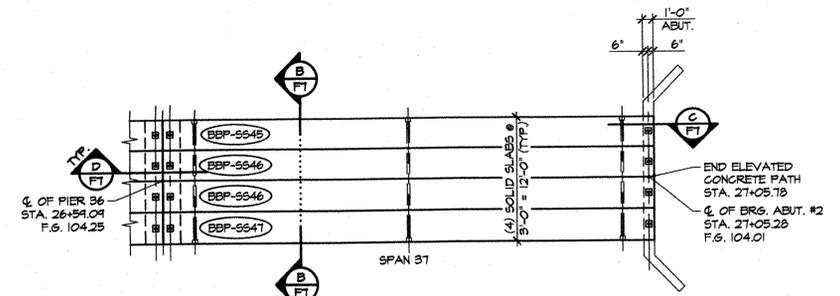

5 PARTIAL P/S SOLID SLAB PLAN  
F6 1/8" = 1'-0"

J.P. CARRARA & SONS, INC.  
NOV 12 2003  
ISSUED FOR PRODUCTION

APPROVAL STAMP:  
 RECEIVED  
 NOV 14 2003  
 RESUBMIT APPROVED  
 BY DATE 12/3/03

<b>J.P. CARRARA &amp; SONS, INC.</b> Precast & Prestress Manufacturer <small>2444 CASE ST., MIDDLEBURY, VERMONT 05753 Phone: (802) 388-6361 Fax: (802) 388-9010</small>		<b>KUBRICKY CONSTRUCTION CORP.</b> CONTRACTOR <small>GLENS FALLS, NEW YORK</small>	
<b>STATE OF VERMONT</b> <b>AGENCY OF TRANSPORTATION</b>		DATE: SEPT. 26, 2003 SCALE: NOTED	
<b>TOWN OF COLCHESTER</b> <b>PROJECT NUMBER: STP BIKE (48)</b>		CHKD:	DFTM: B.L.
<b>P/S PILE CAP &amp; SOLID SLAB LAYOUTS</b> (SPANS 27-31, 32-36, & 37)		JOB NO:	23169-03
		DWG. NO:	<b>F6</b> 094