


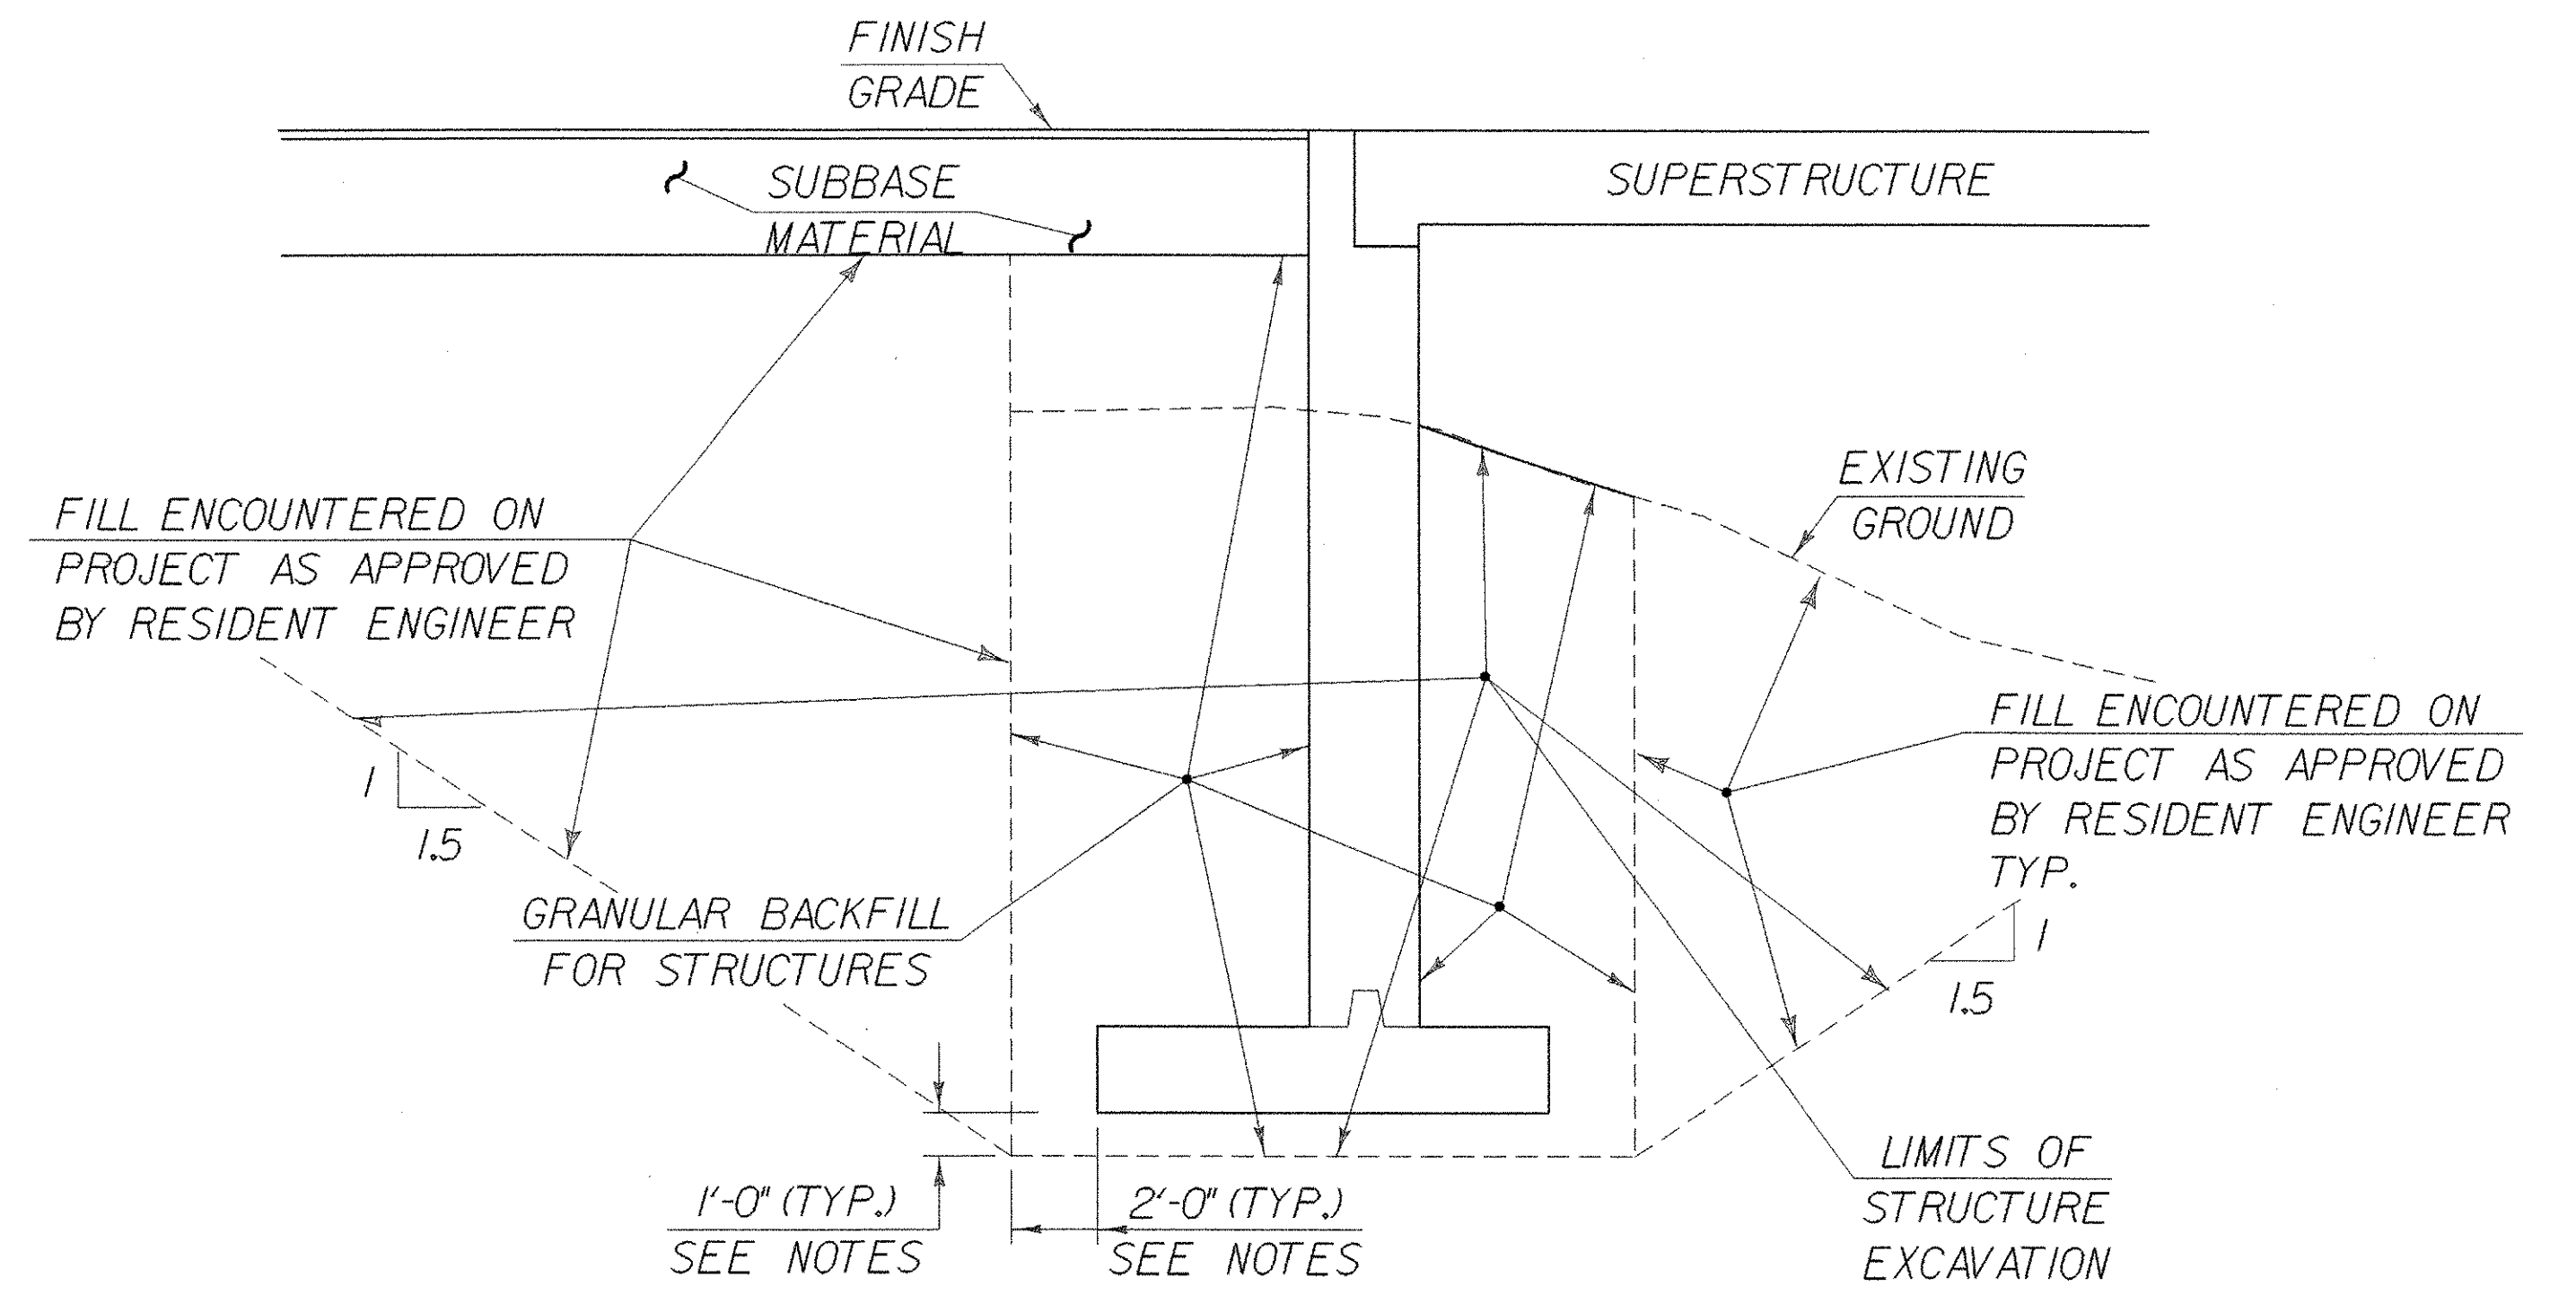

TYPICAL ABUTMENT SECTION
(NOT TO SCALE)

NOTES

1. THE PAY LIMITS OF STRUCTURE EXCAVATION SHALL BE 2'-0" OUTSIDE THE PERIMETER OF THE FOOTING, EXTENDING UPWARDS ON A 1 ON 1.5 SLOPE FROM FOOTING ELEVATION (OR 1 FOOT BELOW - SEE NOTE 3) UP TO EXISTING GROUND.
2. THE PAY LIMITS OF GRANULAR BACKFILL FOR STRUCTURES SHALL BE 2'-0" OUTSIDE THE PERIMETER OF THE FOOTING, FROM FOOTING ELEVATION (OR 1 FOOT BELOW - SEE NOTE 3) UP TO BOTTOM OF SUBBASE.
3. ONE FOOT UNDERCUT MAY BE NECESSARY, AS DETERMINED BY THE RESIDENT ENGINEER, NOT INCLUDED IN PLAN QUANTITIES.
4. ACTUAL EXCAVATION LIMITS TO BE DETERMINED BY THE CONTRACTOR.
5. IF AN EXCAVATION IS CONSTRUCTED WHICH IS LARGER THAN THE INDICATED EXCAVATION PAY LIMITS, FILL OUTSIDE THE LIMITS WILL BE FILL ENCOUNTERED ON PROJECT AND IT'S PLACEMENT WILL BE AT THE CONTRACTOR'S EXPENSE. EXCAVATION OUTSIDE THE LIMITS, WHICH IS MADE FOR THE CONTRACTOR'S CONVENIENCE, WILL ALSO BE AT THE CONTRACTOR'S EXPENSE.

STATE OF VERMONT	
AGENCY OF TRANSPORTATION	
Town Of COLCHESTER	Bridge No. sf038btyp1
Highway No. BIKE PATH	Log Sta.
	Surv. Sta.
ABUTMENT EARTHWORK DETAILS	
AND TRUSS TYPICAL SECTION	
Designed By M.EVANS-MONGEON	Drawn By M.EVANS-MONGEON
Checked By Date	Bridge Design Supervisor C.KELLER Date
PROJECT COLCHESTER	PROJECT NO. STP BIKE (48)
I.G.C. InRoads add\Filing\cabinets\03f038\Structures\sf038sub.dgn sf038btyp1	
Bridge Sheet No.	Sheet 4 of 87