


1 PARTIAL P/S PILE CAP PLAN  
F4  
1/8" = 1'-0"

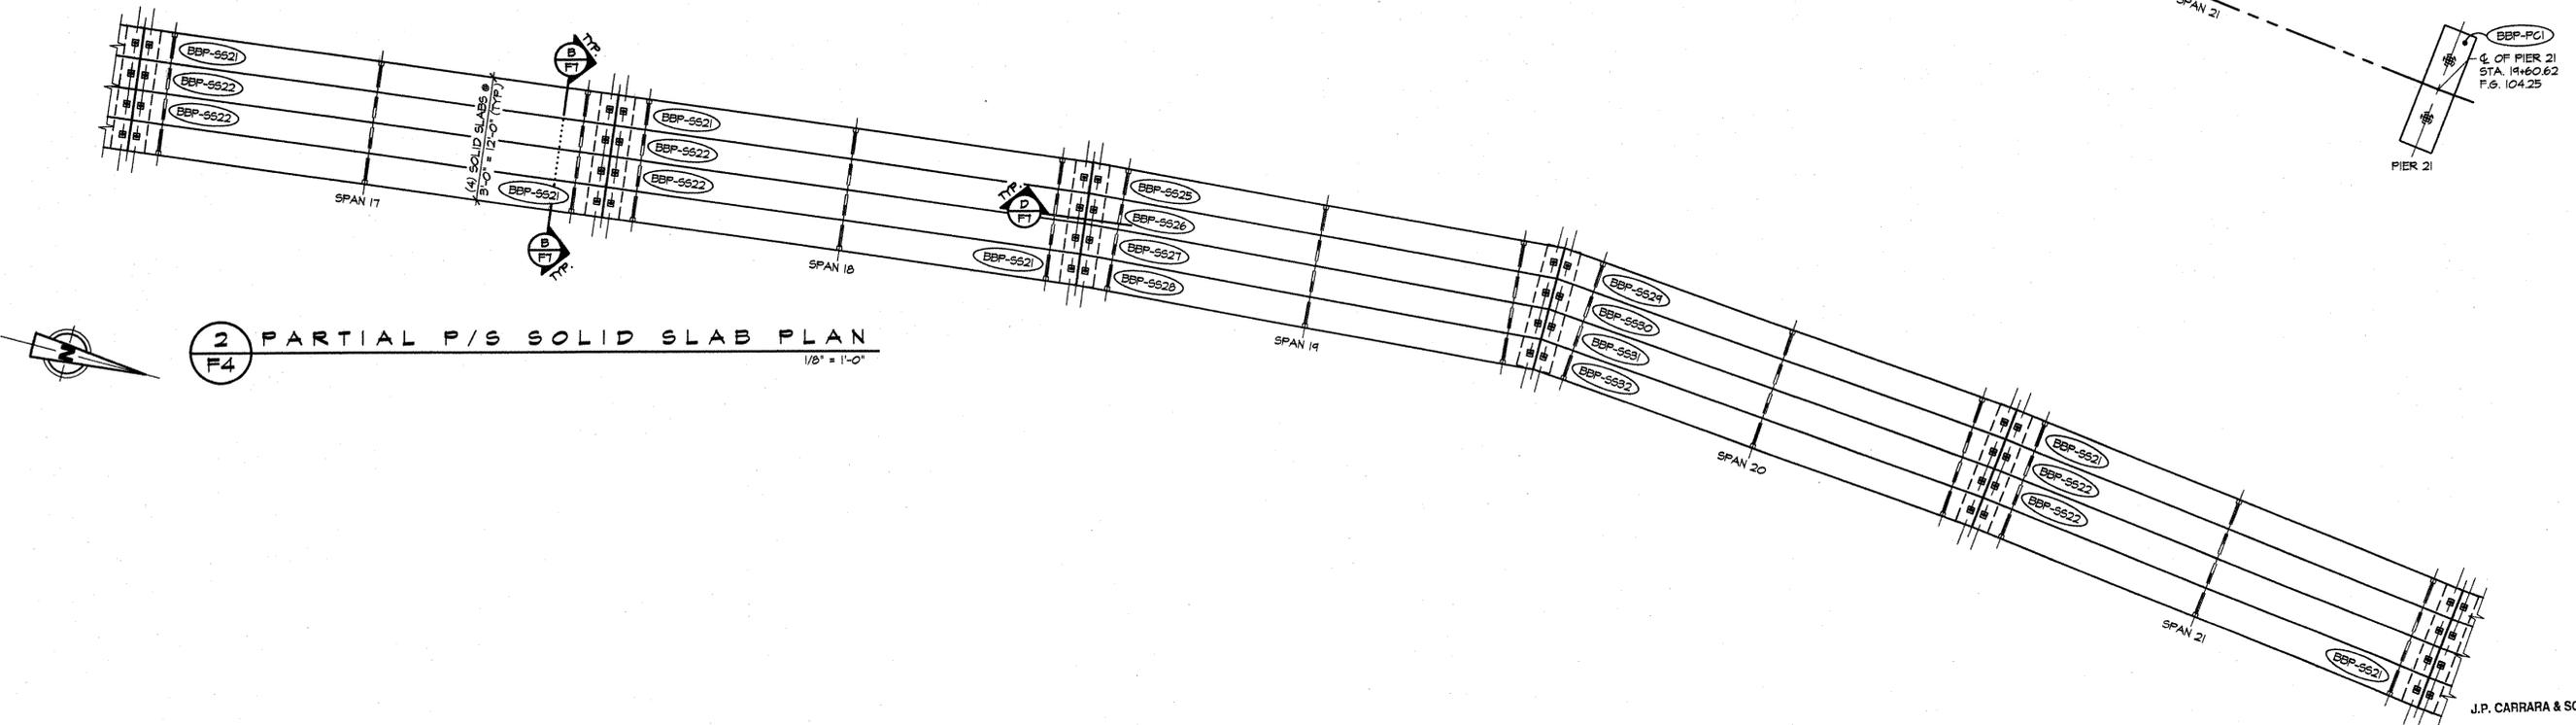

2 PARTIAL P/S SOLID SLAB PLAN  
F4  
1/8" = 1'-0"

J.P. CARRARA & SONS, INC.  
NOV 12 2003  
ISSUED FOR PRODUCTION

APPROVAL STAMP:  RECEIVED CHK'D BY <u>MJM</u> OK'D BY _____ NOV 14 2003 RESUBMIT _____ APPROVED _____ BY _____ DATE <u>12/3/03</u>	<b>J.P. CARRARA &amp; SONS INC.</b> Precast & Prestress Manufacturer <small>244 CAGE ST., MOULDER, VERMONT 05753 Phone: (802)388-8361 Fax: (802)388-9010</small>		<b>KUBRICKY CONSTRUCTION CORP.</b> CONTRACTOR <small>GLENS FALLS, NEW YORK</small>	
	STATE OF VERMONT AGENCY OF TRANSPORTATION		DATE: SEPT. 26, 2003 SCALE: NOTED	
	TOWN OF COLCHESTER PROJECT NUMBER: STP BIKE (48)		CHKD: _____ DFTM: B.L. JOB NO: 23169-03	
	P/S PILE CAP & SOLID SLAB LAYOUTS (SPANS 17-21)		DWG. NO: <b>F4</b> 092	