



P/S SOLID SLAB LAYOUT
SPAN 22
1/4" = 1'-0"

- ERECTION MATERIALS (QTY. / SPAN)**
- (6) EM-1 [E. WASHER 3/4"x5"x5" W/ 2" HOLE]
 - (6) SINGLE USE STRESSING CHUCK
 - (3) 1/2" x 14'-4" POLYSTRAND
 - (16) 1 1/2"x6"x6" ELASTOMERIC BEARING PAD (SUPPLIED & INSTALLED BY OTHERS)
 - (8) 1 1/4" x 1'-10" ANCHOR BOLT (GALV.) W/ HEAVY NUT (GALV.)
 - (8) EM-3 [E. WASHER 3/4"x5"x5" W/ 1 1/2" HOLE]

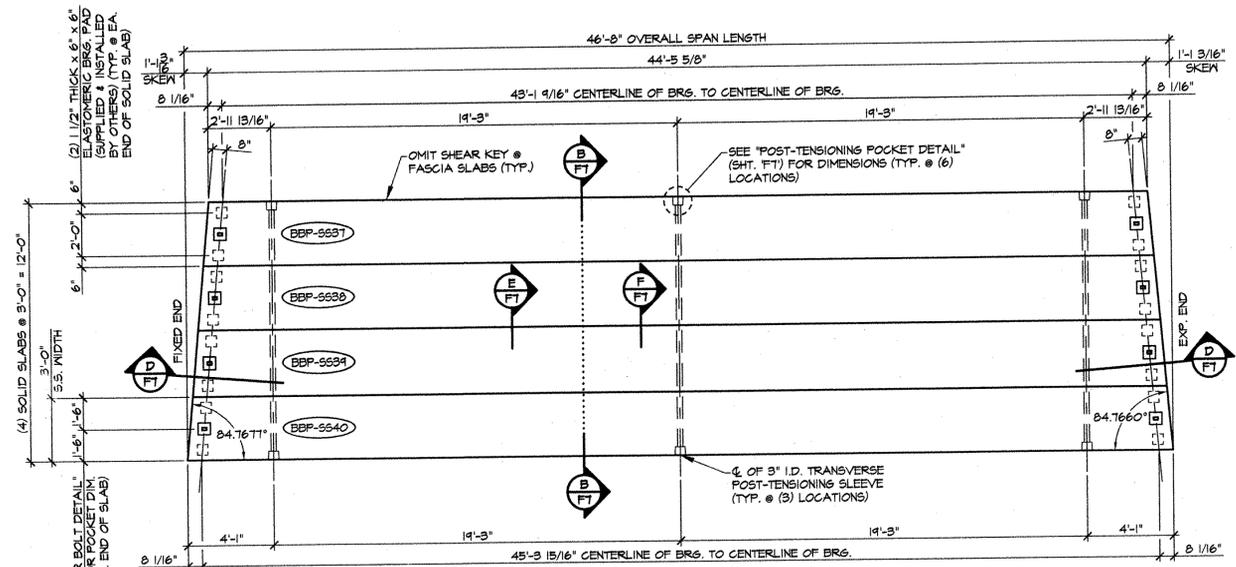


P/S SOLID SLAB LAYOUT
SPAN 23
1/4" = 1'-0"

- ERECTION MATERIALS (QTY. / SPAN)**
- (6) EM-1 [E. WASHER 3/4"x5"x5" W/ 2" HOLE]
 - (6) SINGLE USE STRESSING CHUCK
 - (3) 1/2" x 14'-4" POLYSTRAND
 - (16) 1 1/2"x6"x6" ELASTOMERIC BEARING PAD (SUPPLIED & INSTALLED BY OTHERS)
 - (8) 1 1/4" x 1'-10" ANCHOR BOLT (GALV.) W/ HEAVY NUT (GALV.)
 - (8) EM-3 [E. WASHER 3/4"x5"x5" W/ 1 1/2" HOLE]

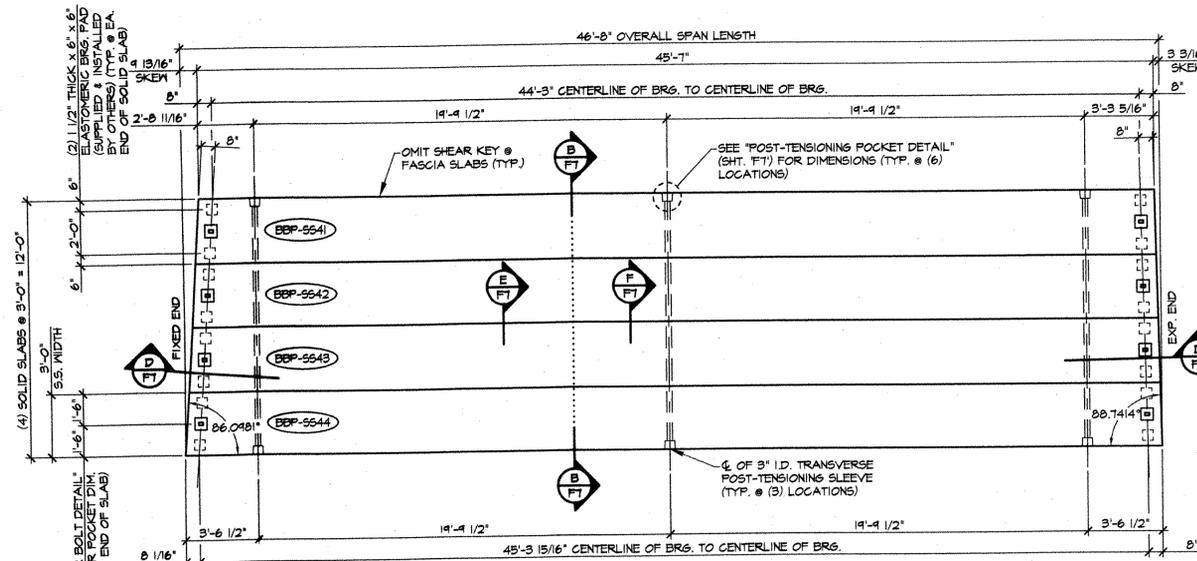

P/S SOLID SLAB LAYOUT
SPAN 24
1/4" = 1'-0"

- ERECTION MATERIALS (QTY. / SPAN)**
- (6) EM-1 [E. WASHER 3/4"x5"x5" W/ 2" HOLE]
 - (6) SINGLE USE STRESSING CHUCK
 - (3) 1/2" x 14'-4" POLYSTRAND
 - (16) 1 1/2"x6"x6" ELASTOMERIC BEARING PAD (SUPPLIED & INSTALLED BY OTHERS)
 - (8) 1 1/4" x 1'-10" ANCHOR BOLT (GALV.) W/ HEAVY NUT (GALV.)
 - (8) EM-3 [E. WASHER 3/4"x5"x5" W/ 1 1/2" HOLE]

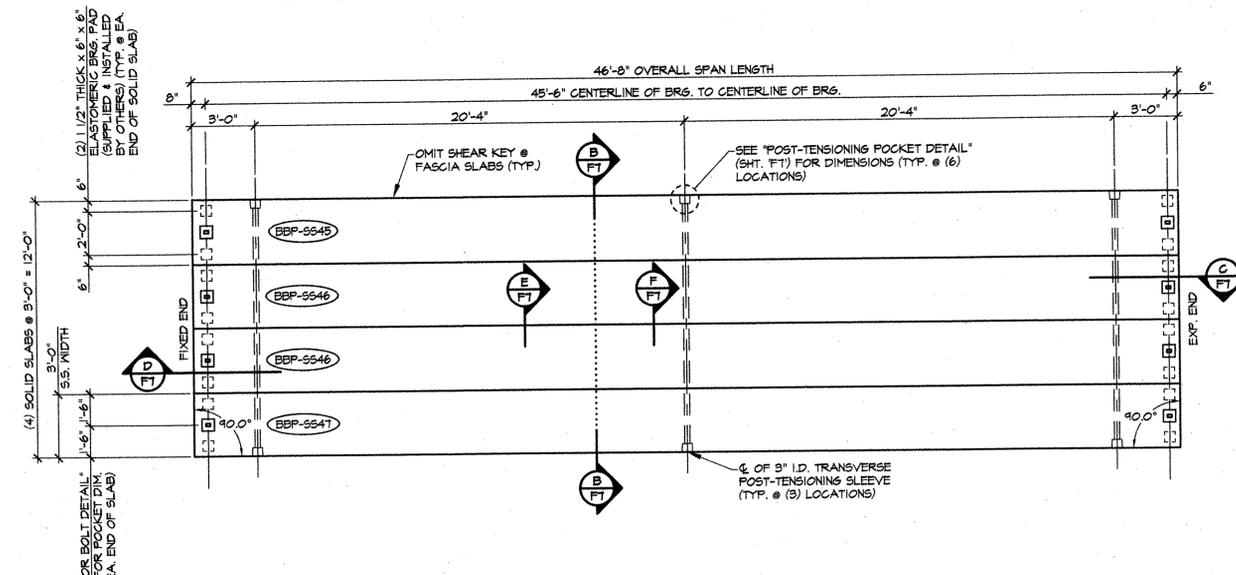

P/S SOLID SLAB LAYOUT
SPAN 25
1/4" = 1'-0"

- ERECTION MATERIALS (QTY. / SPAN)**
- (6) EM-1 [E. WASHER 3/4"x5"x5" W/ 2" HOLE]
 - (6) SINGLE USE STRESSING CHUCK
 - (3) 1/2" x 14'-4" POLYSTRAND
 - (16) 1 1/2"x6"x6" ELASTOMERIC BEARING PAD (SUPPLIED & INSTALLED BY OTHERS)
 - (8) 1 1/4" x 1'-10" ANCHOR BOLT (GALV.) W/ HEAVY NUT (GALV.)
 - (8) EM-3 [E. WASHER 3/4"x5"x5" W/ 1 1/2" HOLE]

J.P. CARRARA & SONS, INC.
NOV 12 2003
ISSUED FOR PRODUCTION

APPROVAL STAMP:

RECEIVED
OK'D BY Man OK'D BY _____
NOV 14 2003
RESUBMIT _____ APPROVED _____
BY _____ DATE 12/3/03

J.P. CARRARA & SONS INC. Precast & Prestress Manufacturer <small>2484 OASE STR., WOODFURY, VERMONT 05753 Phone: (802)388-6361 Fax: (802)388-9010</small>		KUBRICKY CONSTRUCTION CORP. CONTRACTOR <small>GLENS FALLS, NEW YORK</small>	
STATE OF VERMONT AGENCY OF TRANSPORTATION		DATE: SEPT. 26, 2003 SCALE: NOTED	
TOWN OF COLCHESTER PROJECT NUMBER: STP BIKE (48)		CHKD:	DFTM: B.L.
P/S SOLID SLAB LAYOUTS		JOB NO:	23164-03
		DWG. NO:	F10 018