


**LEGEND**

105	STATE ROUTE
1	TOWN HIGHWAY CLASS I
3	TOWN HIGHWAY CLASS II
120	TOWN HIGHWAY CLASS III

NOTE: THE FOLLOWING AREAS (SHOWN AS THE HATCHED PATTERNS) ARE ENVIRONMENTALLY SENSITIVE. NO EXCAVATION, STORAGE OF MATERIALS OR OTHER DISTURBANCE IS ALLOWED IN THESE AREAS UNLESS OTHERWISE SPECIFIED IN THE PLANS OR DIRECTED BY THE RESIDENT ENGINEER.

RR MM	OFFSET	RR MM	OFFSET
10.14	TO 10.65 LT&RT	13.95	TO 14.20 LT
10.80	TO 11.20 RT	13.95	TO 14.48 RT
11.80	TO 12.73 LT&RT	14.96	TO 16.91 LT&RT
12.81	TO 13.10 RT		

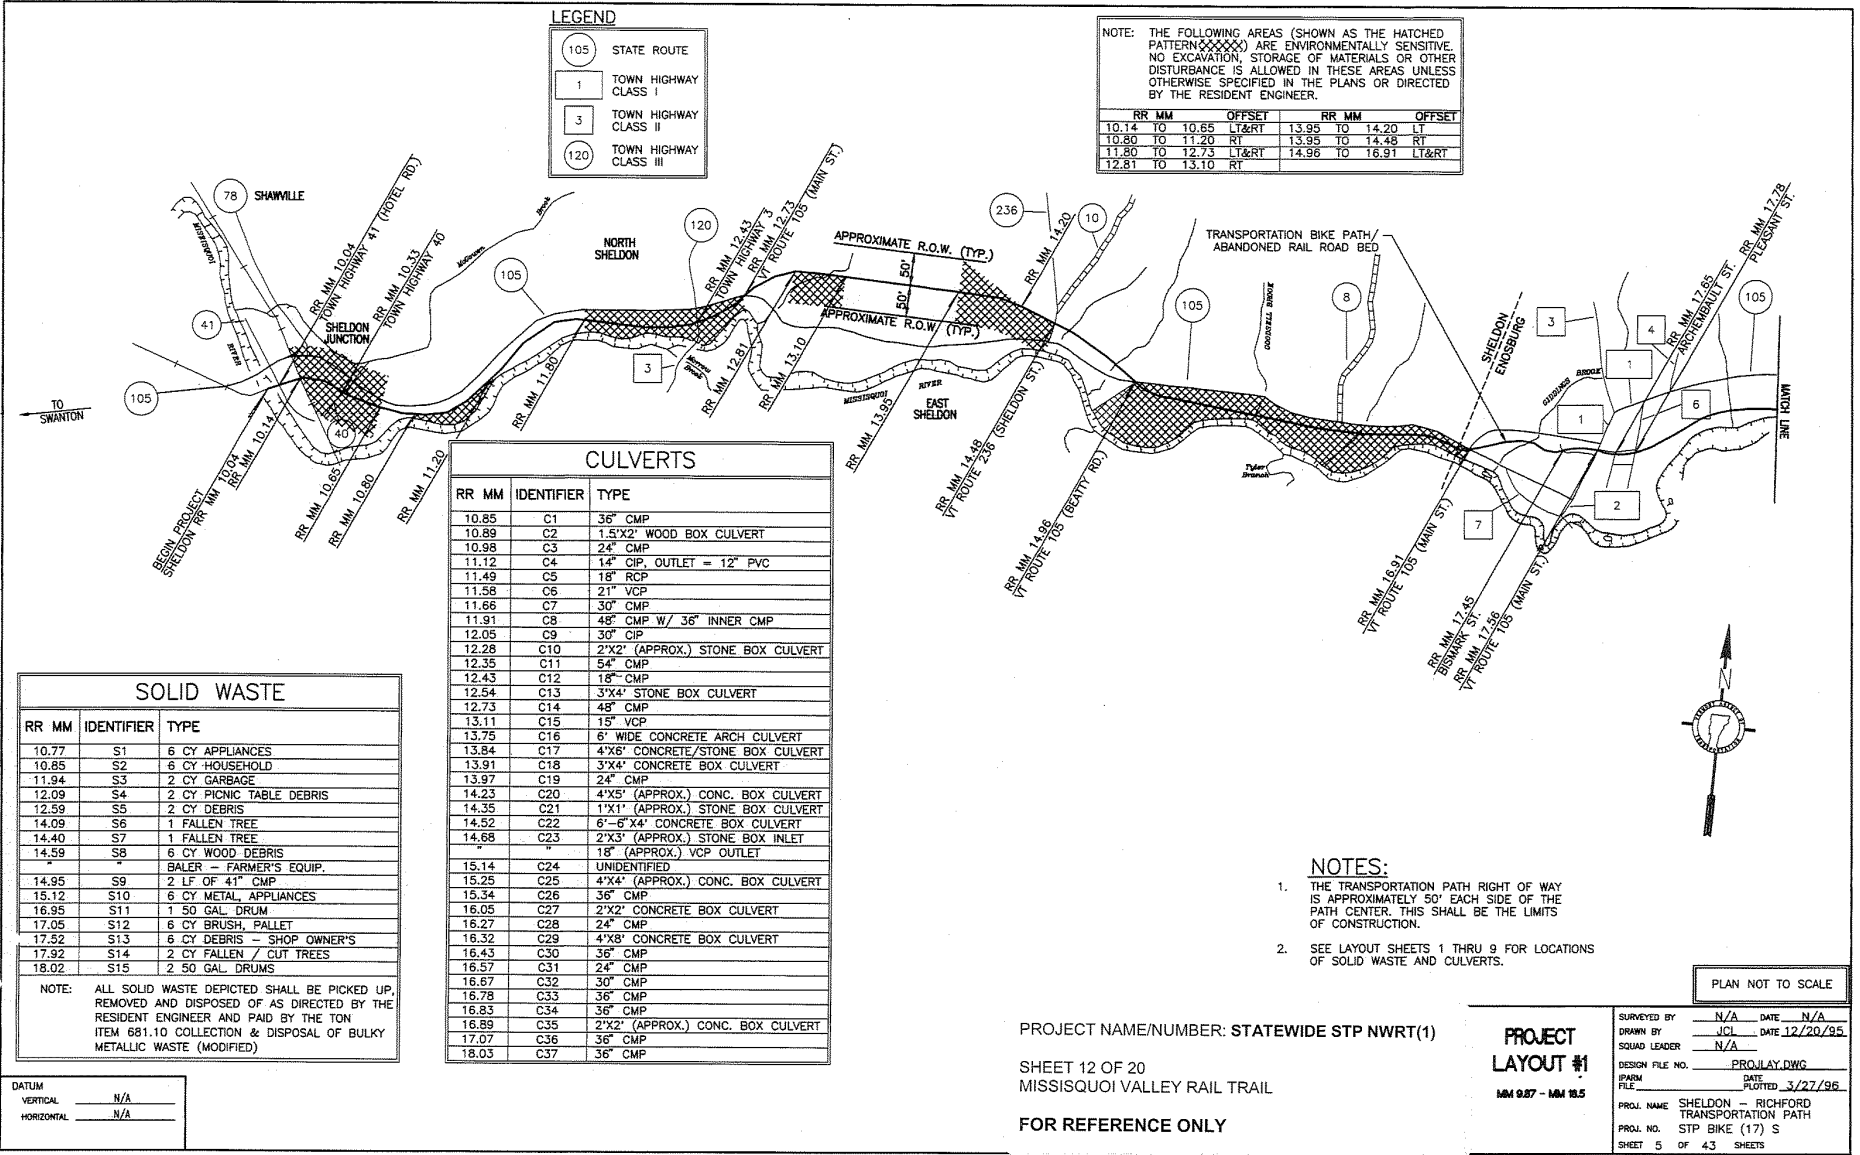

**CULVERTS**

RR MM	IDENTIFIER	TYPE
10.85	C1	36" CMP
10.89	C2	1.5'X2' WOOD BOX CULVERT
10.98	C3	24" CMP
11.12	C4	14" CIP, OUTLET = 12" PVC
11.49	C5	18" RCP
11.58	C6	21" VCP
11.66	C7	30" CMP
11.91	C8	48" CMP W/ 36" INNER CMP
12.05	C9	30" CIP
12.28	C10	2'X2' (APPROX.) STONE BOX CULVERT
12.35	C11	54" CMP
12.43	C12	18" CMP
12.54	C13	3'X4' STONE BOX CULVERT
12.73	C14	48" CMP
13.11	C15	15" VCP
13.75	C16	6" WIDE CONCRETE ARCH CULVERT
13.84	C17	4'X6' CONCRETE/STONE BOX CULVERT
13.91	C18	3'X4' CONCRETE BOX CULVERT
13.97	C19	24" CMP
14.23	C20	4'X5' (APPROX.) CONC. BOX CULVERT
14.35	C21	1'X1' (APPROX.) STONE BOX CULVERT
14.52	C22	6'-6'X4' CONCRETE BOX CULVERT
14.68	C23	2'X3' (APPROX.) STONE BOX INLET
		18" (APPROX.) VCP OUTLET
15.14	C24	UNIDENTIFIED
15.25	C25	4'X4' (APPROX.) CONC. BOX CULVERT
15.34	C26	36" CMP
16.05	C27	2'X2' CONCRETE BOX CULVERT
16.27	C28	24" CMP
16.32	C29	4'X8' CONCRETE BOX CULVERT
16.43	C30	36" CMP
16.57	C31	24" CMP
16.67	C32	30" CMP
16.78	C33	36" CMP
16.83	C34	36" CMP
16.89	C35	2'X2' (APPROX.) CONC. BOX CULVERT
17.07	C36	36" CMP
18.03	C37	36" CMP

**SOLID WASTE**

RR MM	IDENTIFIER	TYPE
10.77	S1	6 CY APPLIANCES
10.85	S2	6 CY HOUSEHOLD
11.94	S3	2 CY GARBAGE
12.09	S4	2 CY PICNIC TABLE DEBRIS
12.59	S5	2 CY DEBRIS
14.09	S6	1 FALLEN TREE
14.40	S7	1 FALLEN TREE
14.59	S8	6 CY WOOD DEBRIS
		BALER - FARMER'S EQUIP.
14.95	S9	2 LF OF 41" CMP
15.12	S10	6 CY METAL APPLIANCES
16.95	S11	1 50 GAL DRUM
17.05	S12	6 CY BRUSH, PALLET
17.52	S13	6 CY DEBRIS - SHOP OWNER'S
17.92	S14	2 CY FALLEN / CUT TREES
18.02	S15	2 50 GAL DRUMS

NOTE: ALL SOLID WASTE DEPICTED SHALL BE PICKED UP, REMOVED AND DISPOSED OF AS DIRECTED BY THE RESIDENT ENGINEER AND PAID BY THE TON ITEM 681.10 COLLECTION & DISPOSAL OF BULKY METALLIC WASTE (MODIFIED)

DATUM	
VERTICAL	N/A
HORIZONTAL	N/A

**NOTES:**

1. THE TRANSPORTATION PATH RIGHT OF WAY IS APPROXIMATELY 50' EACH SIDE OF THE PATH CENTER. THIS SHALL BE THE LIMITS OF CONSTRUCTION.
2. SEE LAYOUT SHEETS 1 THRU 9 FOR LOCATIONS OF SOLID WASTE AND CULVERTS.

PLAN NOT TO SCALE

PROJECT NAME/NUMBER: STATEWIDE STP NWRT(1)

SHEET 12 OF 20  
MISSISSQUOI VALLEY RAIL TRAIL

FOR REFERENCE ONLY

**PROJECT LAYOUT #1**  
MM 9.87 - MM 10.5

SURVEYED BY	N/A	DATE	N/A
DRAWN BY	JCL	DATE	12/20/95
SQUAD LEADER	N/A		
DESIGN FILE NO.	PROJ.LAY.DWG		
DATE PLOTTED	3/27/96		
PROJ. NAME	SHELDON - RICHFORD TRANSPORTATION PATH		
PROJ. NO.	STP BIKE (17) S		
SHEET	5 OF 43 SHEETS		