



NOTE:
BENCH DIMENSIONS AND NOTES FOR BENCH SHOWN ABOVE APPLIES TO BENCH DETAIL (WITHOUT BACK) AS WELL, UNLESS NOTED OTHERWISE.

- NOTES:**
- BENCH MANUFACTURER, STYLE AND COLOR MUST BE APPROVED BY THE TOWN PRIOR TO INSTALLATION.
 - LOCATION OF BENCHES WITH AND WITHOUT BACKS AS INDICATED ON PLANS.
 - INSTALLATION OF BENCH, INCLUDING CONCRETE FOOTING, DENSE GRADED CRUSHED STONE, STEEL ANCHOR TABS, WELDING OF JOINTS, ETC.) ARE PAID INCIDENTAL TO ITEM 658.20, 'REST AREA BENCH' AND 658.20 'REST AREA BENCH (BENCH WITHOUT BACK)' AS APPLICABLE.
 - BENCH DETAIL DIMENSIONS SHOWN ARE IN MILLIMETERS.

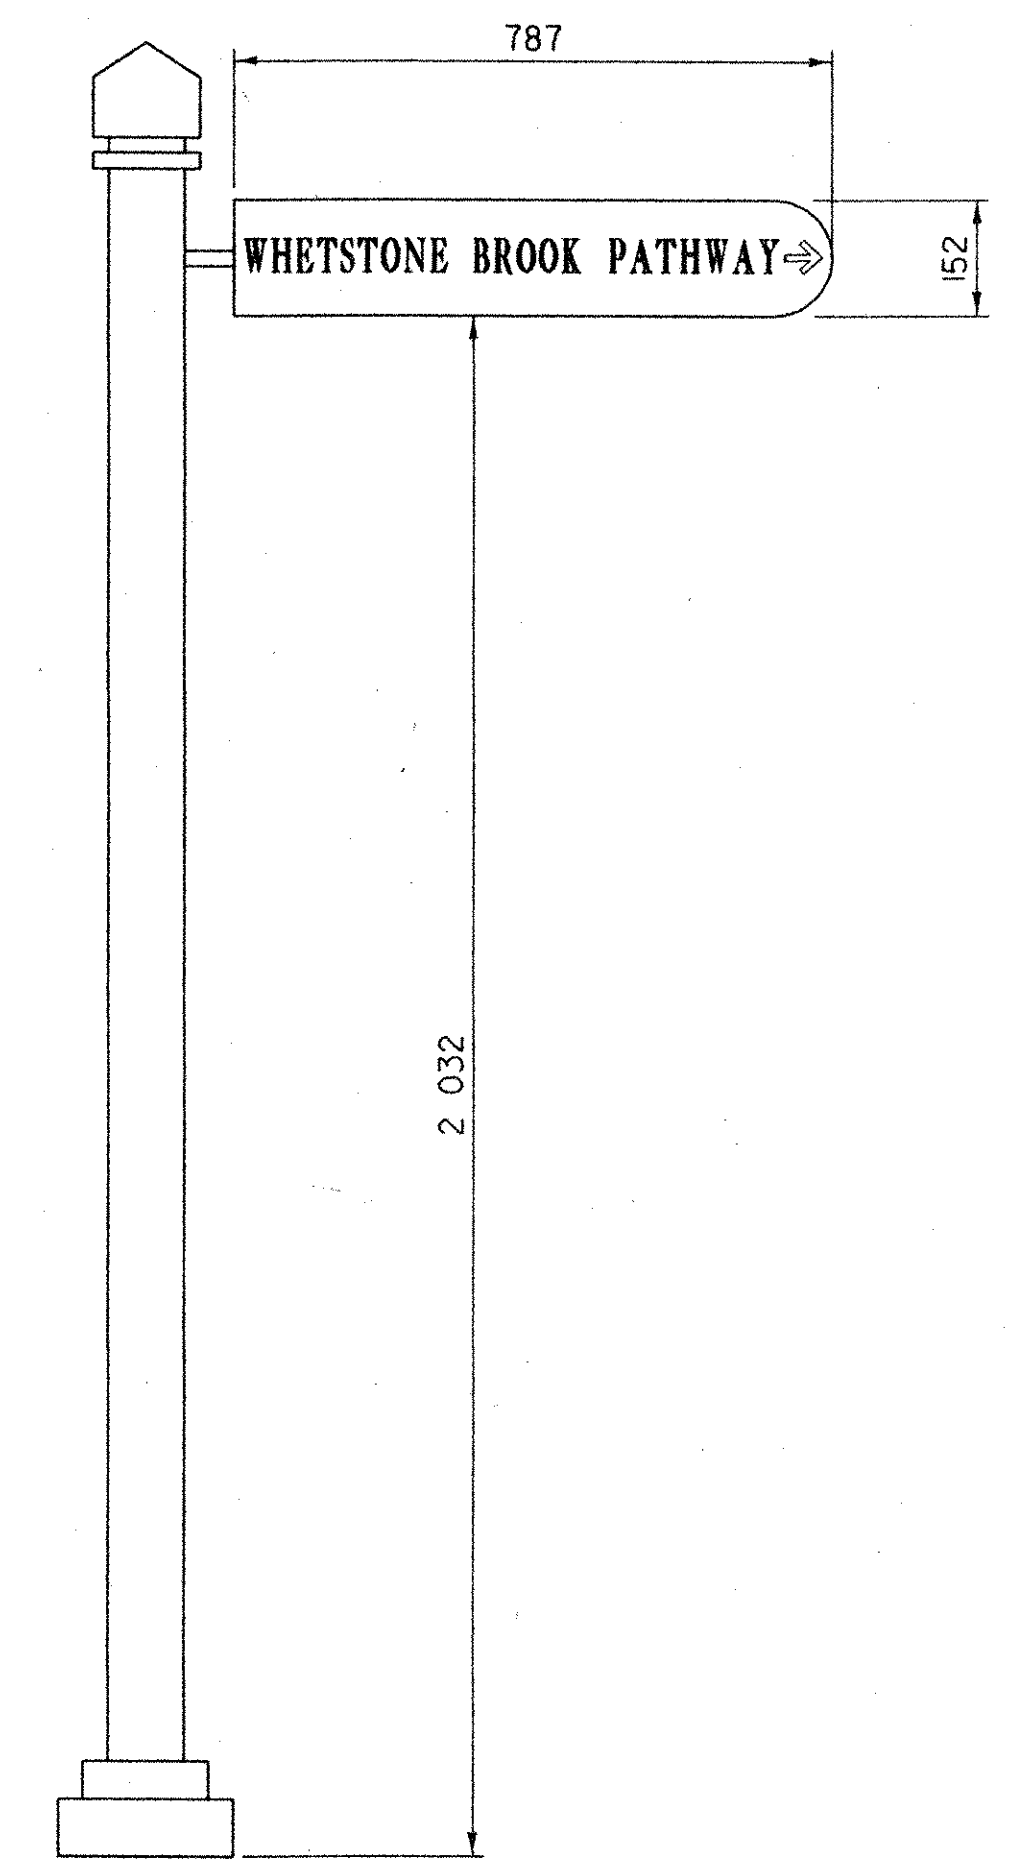

- NOTES:**
- SIGN TYPEFACE SHALL BE RAWLINSON OR AS OTHERWISE APPROVED BY THE TOWN OF BRATTLEBORO.
 - SIGN AND SIGN POST SHALL BE IN ACCORDANCE WITH OTHER SIGNING FOR THE TOWN OF BRATTLEBORO. SIGN AND POST MUST BE APPROVED BY THE TOWN OF BRATTLEBORO PRIOR TO INSTALLATION.
 - THE 'WHETSTONE BROOK PATHWAY' SIGN SHALL BE PAID BY ITEM 675.20 'TRAFFIC SIGNS, TYPE A'.
 - SIGN POST AND ALL NECESSARY COSTS INCIDENTAL TO THE POST AND INSTALLATION (I.E. NECESSARY FOUNDATION, POST, MOUNTING BRACKETS BETWEEN SIGN AND POST, ITEMS NECESSARY TO INSTALL POST, ETC.) SHALL BE PAID INCIDENTAL TO ITEM 675.33 'TUBULAR STEEL SIGN POSTS (MOD)'.
 - DIMENSIONS SHOWN ON SIGN DETAIL ARE GIVEN IN MILLIMETERS.

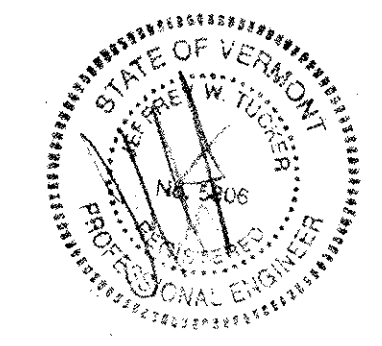

PLOTTED: 03/11/2004

<p>engineering planning management development</p>	<p>TOWN OF BRATTLEBORO BRATTLEBORO, VERMONT</p> <p>WHETSTONE BROOK PATHWAY PROJECT STP BIKE (27) S</p> <p>DETAILS SHEET</p>		<p>DRAWN BY SJB</p>	<p>DATE FEB. 2004</p>
			<p>CHECKED BY SJB</p>	<p>PROJ. NO. R16544</p>
			<p>PROJ. ENG. SDA</p>	<p>DRAW. NO. 114119</p>
			<p>SHEET 21 OF 30</p>	